
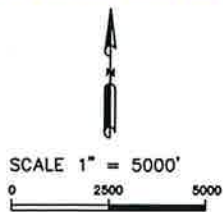


Drawing: CLARY_GU#4-APD.DWG Plotted by: LBETSELE Date: 01/27/2009 03:20:50 PM R:\Project_Files\BP_Amooco\12059-A 80 Acre Infill MDC\Clary GU #4\Permitting Drawings\

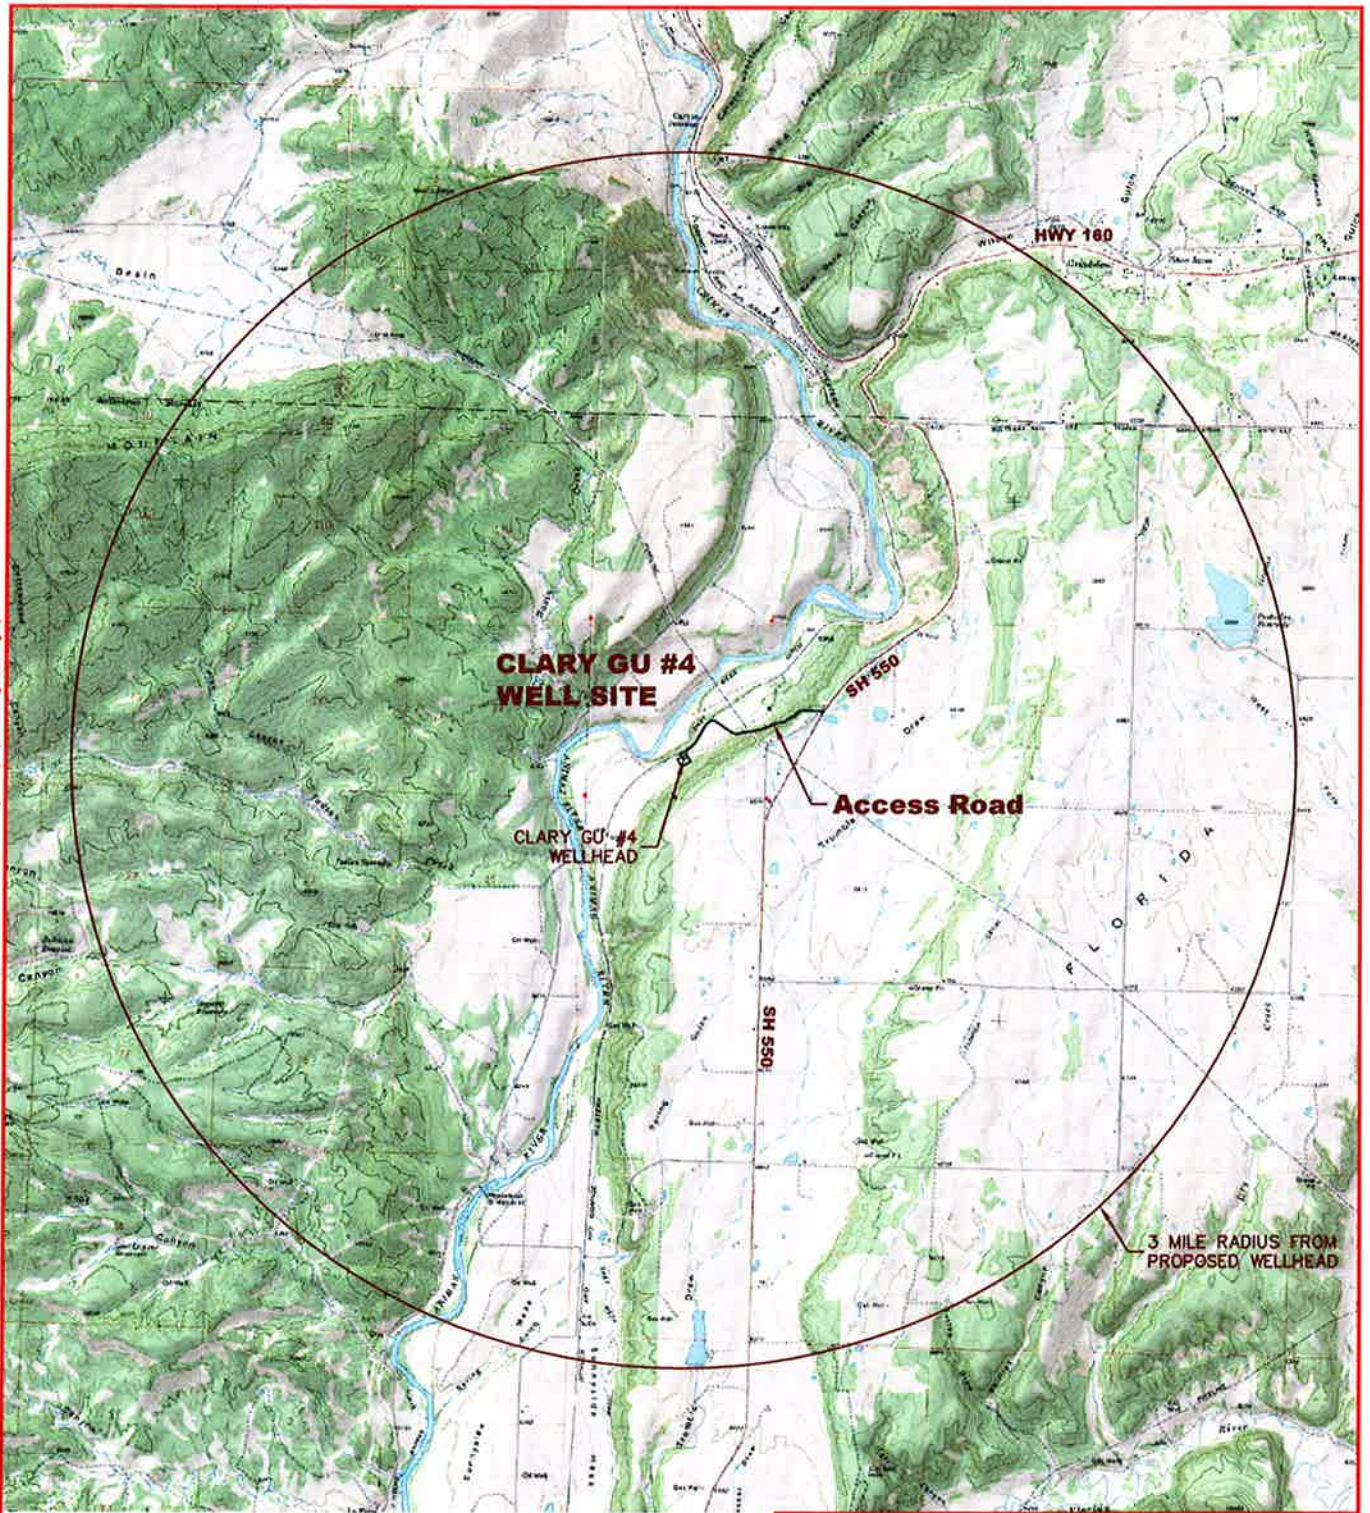

LAT: 37.18695 N

LONG: 107.86626 W

SE1/4 SECTION 18, T34N, R9W, N.M.P.M.

LA PLATA COUNTY, COLORADO

 FORERUNNER 211 Rockport Drive, #211 Durango, Colorado 81301 970.373.7343	PROJ. NO. 12396-A	FILE NO. CLARY_GU#4-APD	CLARY GU #4 TOPO MAP		REV A
	DRAWN BY DK	DATE 01/16/09	CLIENT SF	BP AMERICA PROD. CO. - DURANGO, CO	