
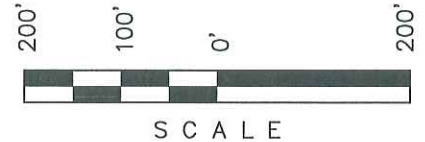


# PETROLEUM DEVELOPMENT CORP.


## LOCATION DRAWING FOR

PUCKETT #22B2-1D, #22C-1D,  
#22D-1D, #23C-1D & #23A-1D  
SECTION 1, T7S, R97W, 6th  
P.M. TRACT 63

Sheet 1f of 9

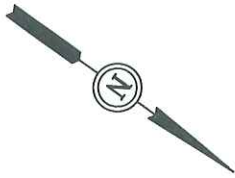

SCALE: 1" = 200'  
DATE: 11-09-09  
Drawn By: K.G.  
Revised: 01-29-10  
Revised: 04-13-10

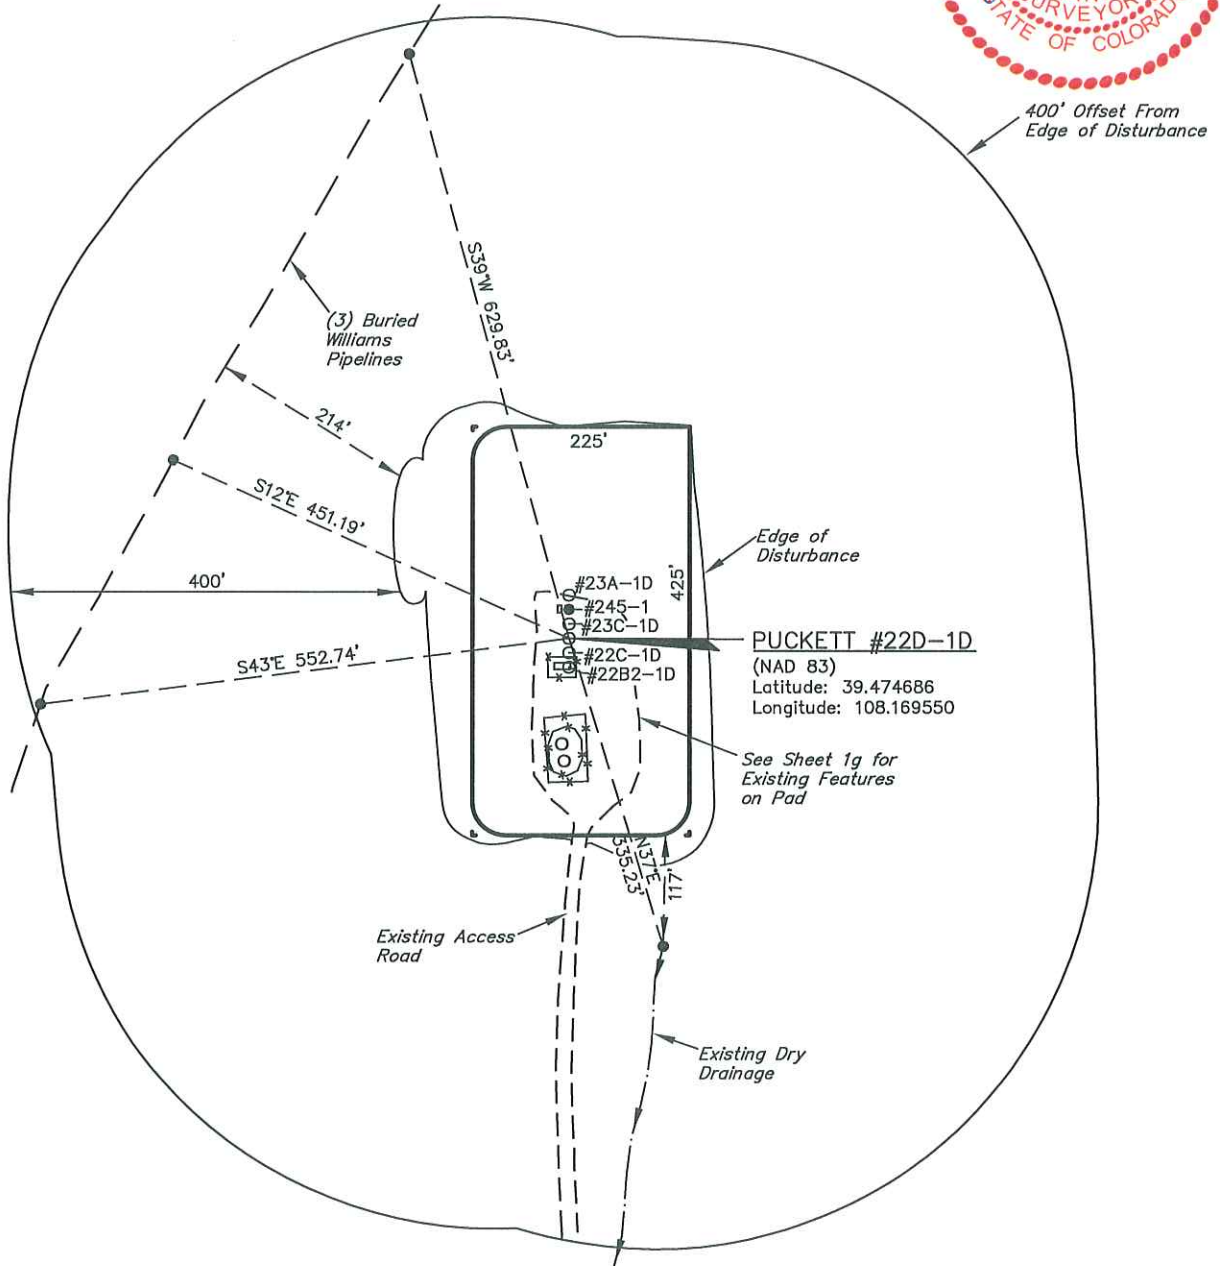


# PETROLEUM DEVELOPMENT CORP.


## LOCATION DRAWING FOR

PUCKETT #22B2-1D, #22C-1D,  
#22D-1D, #23C-1D & #23A-1D  
SECTION 1, T7S, R97W, 6th  
P.M. TRACT 63

Sheet 1g of 9

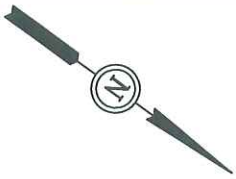

SCALE: 1" = 60'  
DATE: 11-09-09  
Drawn By: K.G.  
Revised: 01-29-10  
Revised: 04-13-10

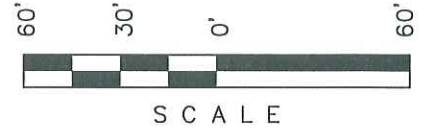

Topsoil Stockpile

LINE TABLE		
LINE	DIRECTION	LENGTH
L1	S61°52'59"W	25.01'
L2	S37°56'02"W	27.72'
L3	S31°18'32"E	33.55'
L4	N54°10'26"E	25.70'

