



CROSS SECTION A

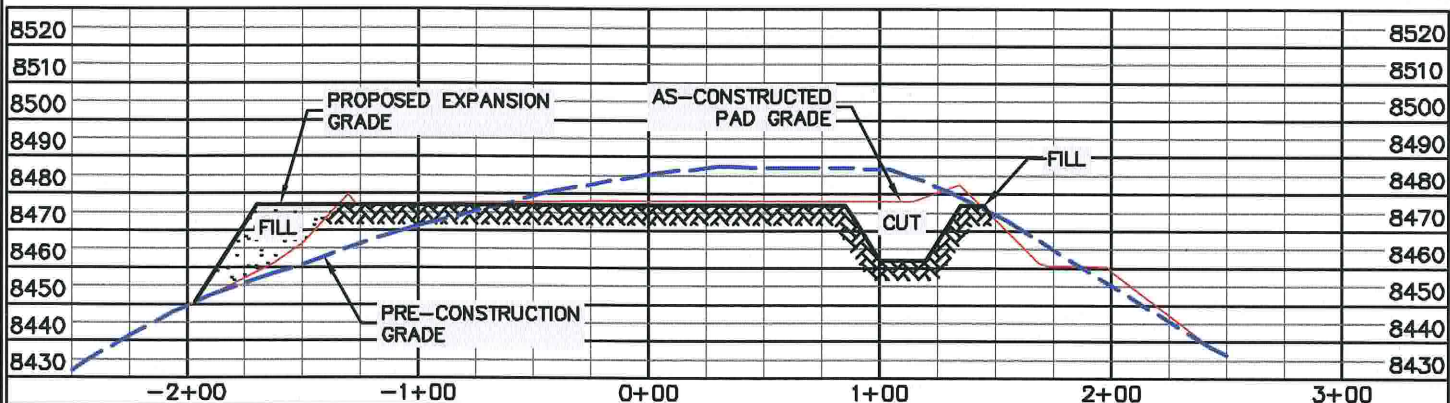


CROSS SECTION B

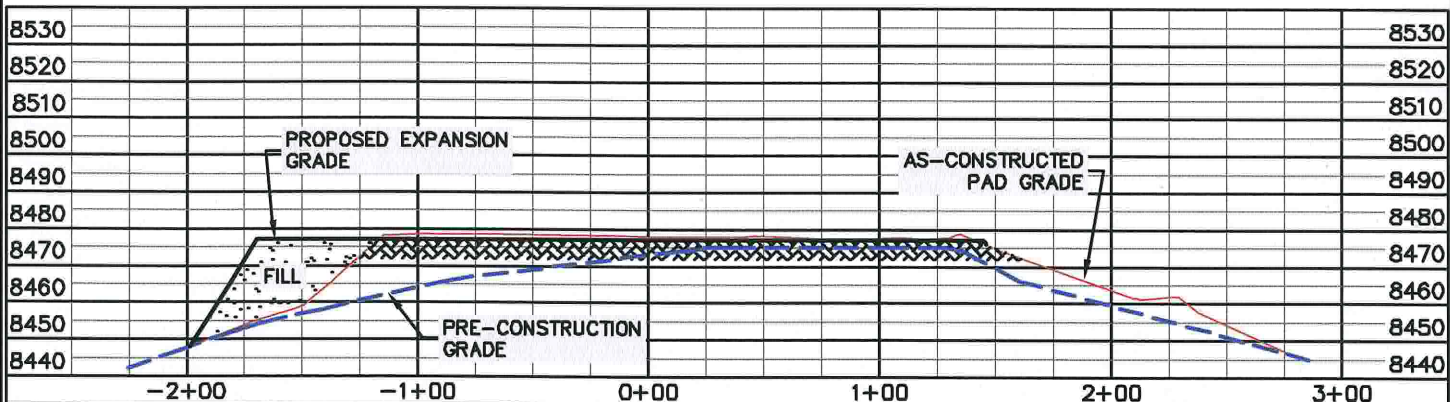

CROSS SECTION C

GRADED ELEVATION = 8477.0'

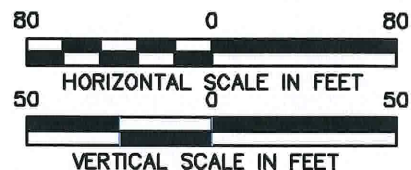

CC 608-43-31 PAD



(307) 362-5028

DRIFIN & ASSOCIATES, INC.
1414 ELK ST., ROCK SPRINGS, WY 82901

DRAWN: 7/8/10 - DEH

REVISED: N/A

HORZ. 1" = 80' VERT. 1" = 50'

DRG JOB No. 11695

EXHIBIT 3

CONSTRUCTION LAYOUT DRAWING 5 OF 5

OXY USA WTP LP
CASCADE CREEK 697-08-20, 21, 23B, 29A, 29B, 29C, 31A,
31B, 37A, 37B, 39, 45, 46B, 47A, 47B, 697-09-25A, 25B,
NESE, SECTION 8, T. 6 S., R. 97 W., 6th P.M.,
GARFIELD COUNTY, COLORADO