


CONSTRUCTION LAYOUT DRAWING

1 of 3

VEGETATION:
PINION JUNIPER
SAGEBRUSH
GRASSES

SURFACE USE:
RANGELAND

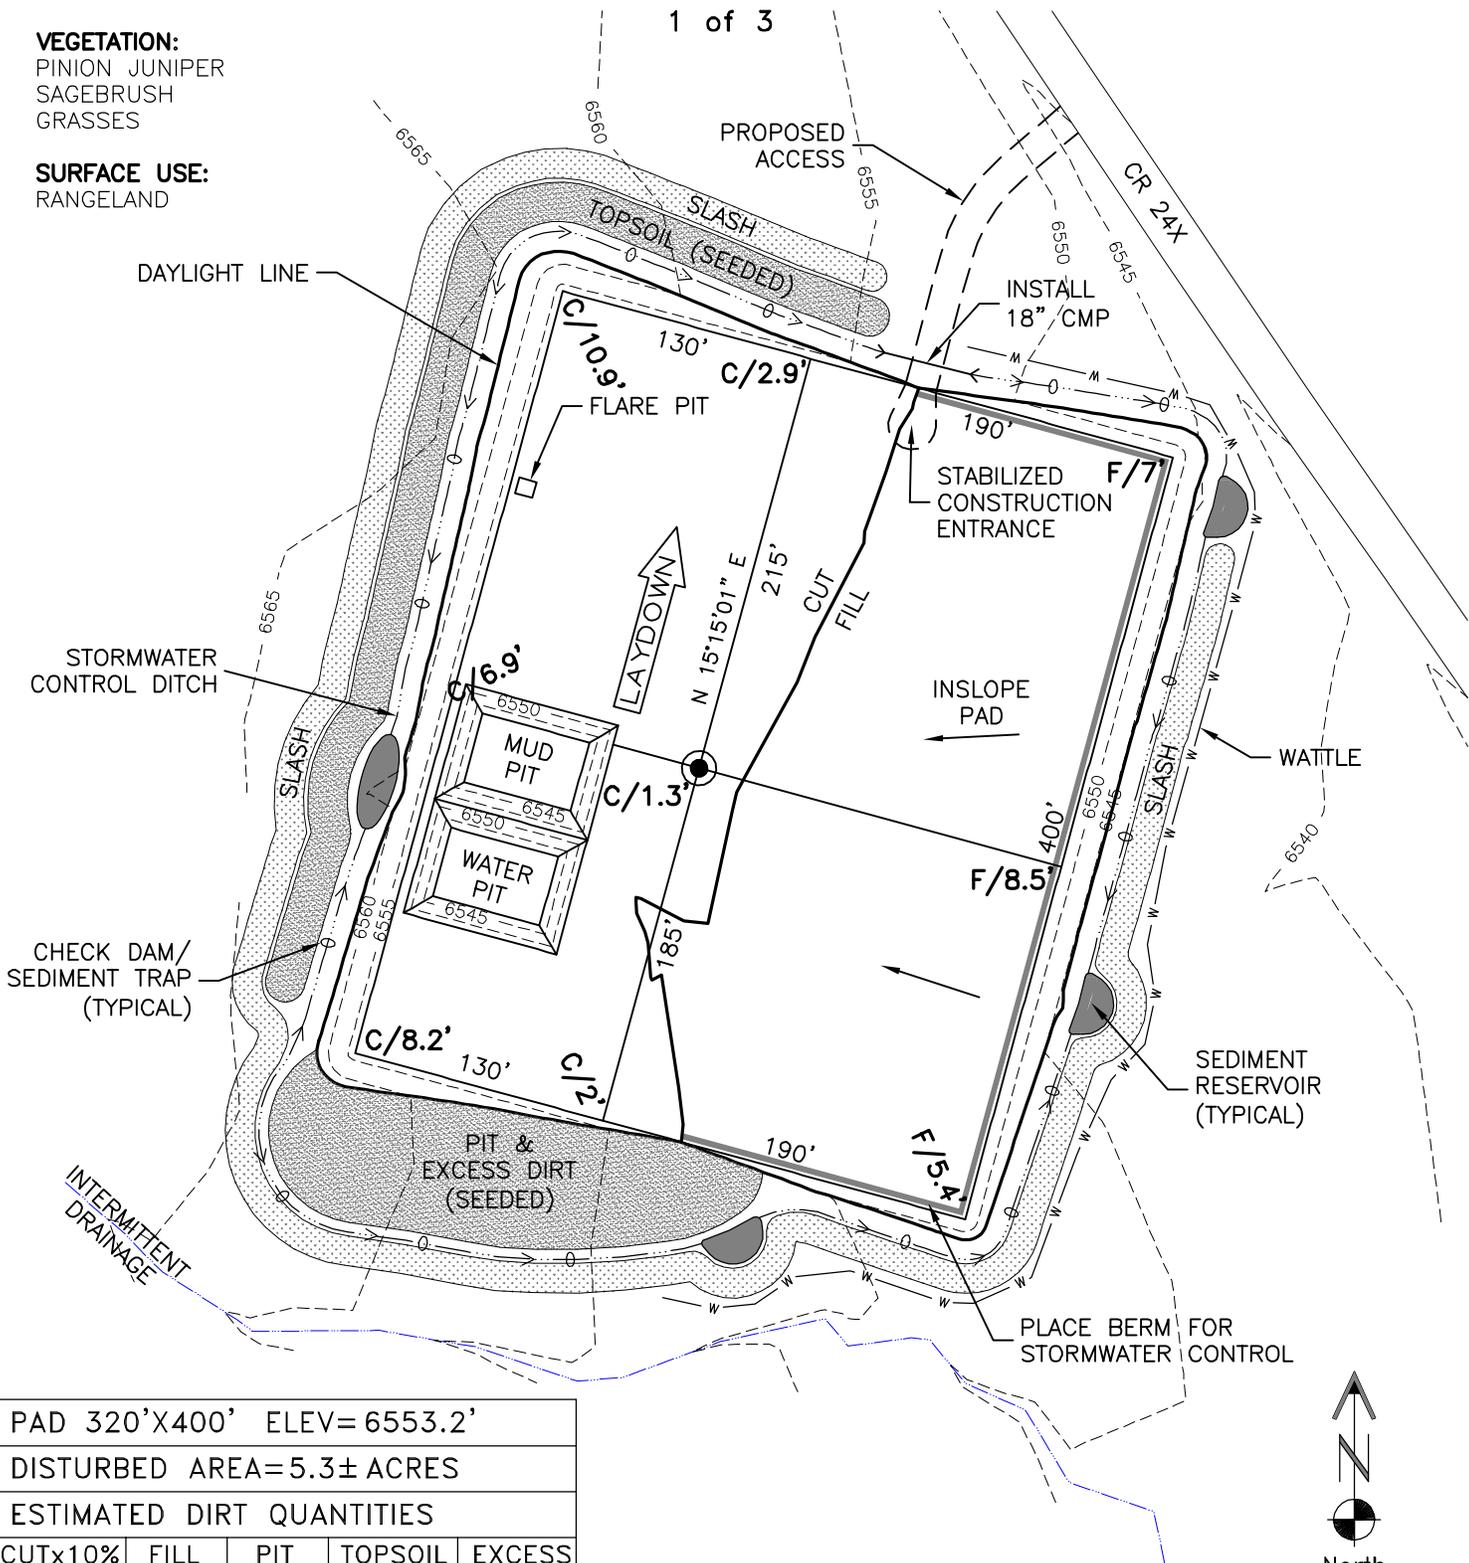


PAD 320'X400' ELEV= 6553.2'				
DISTURBED AREA=5.3± ACRES				
ESTIMATED DIRT QUANTITIES				
CUTx10%	FILL	PIT	TOPSOIL	EXCESS
13,140	10,350	3,240	2,740	50
NOTE: VOLUMES IN CUBIC YARDS. TOPSOIL INCLUDED IN VOLUMES AT A DEPTH OF 6". PIT NOT INCLUDED IN TOTAL EXCESS.				

NOTE:

1) 10% ALLOWANCE IS MADE FOR SOIL EXPANSION.

5 OF 7 6/16/10

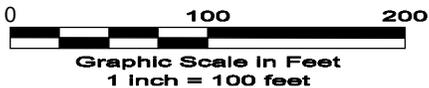

GEO SURV

LAND SURVEYING AND MAPPING
LAFAYETTE - WINTER PARK
Ph 303 666 0379 Fx 303 665 6320

MESA ENERGY PARTNERS, LLC
BDU 25-1-199

NE1/4 NE1/4 SEC. 25 T1S R99W
6th PM RIO BLANCO COUNTY COLORADO