


Section 9  
T. 7 S., R 94 W

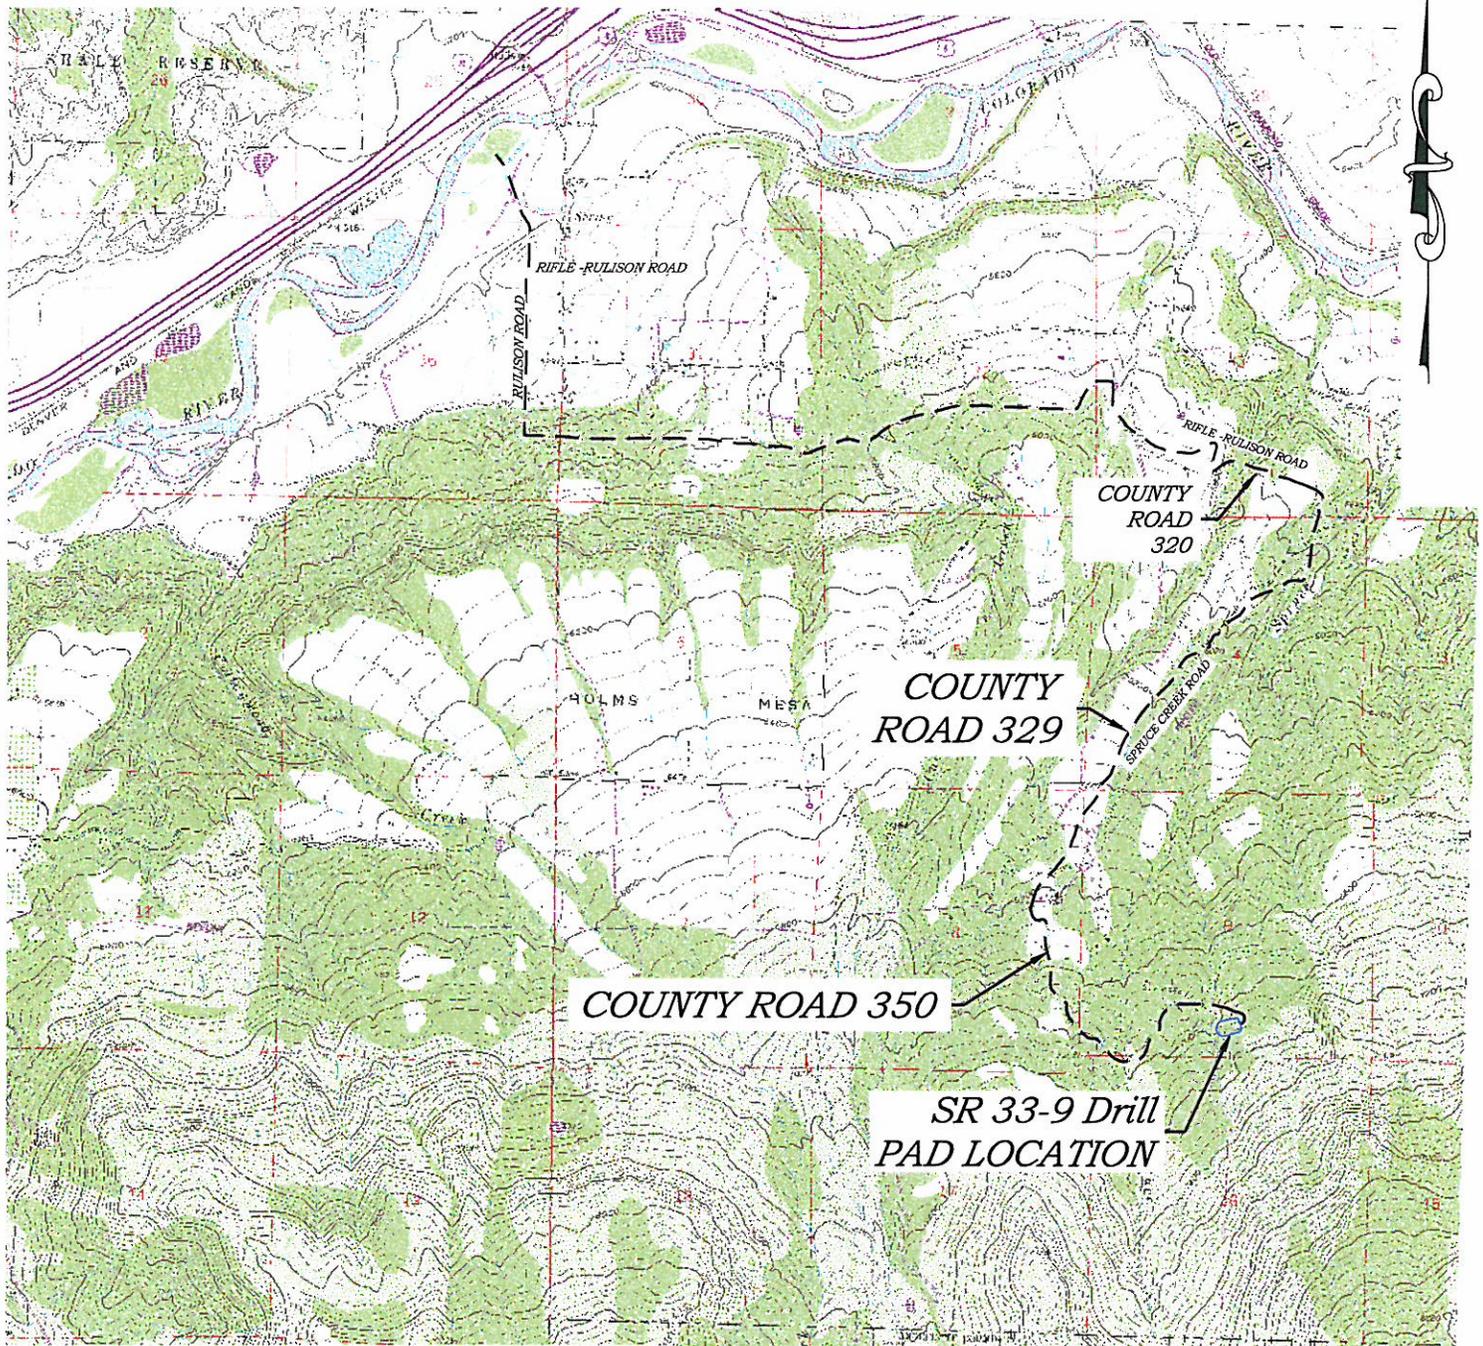

**ACCESS DESCRIPTION:**

FROM THE INTERSECTION OF STATE HIGHWAY 6 AND COUNTY ROAD 323 NORTH OF RULISON, PROCEED SOUTHERLY ALONG COUNTY ROAD 323  $\pm 1.1$  MILES TO THE INTERSECTION WITH COUNTY ROAD 309, PROCEED LEFT IN AN EASTERLY DIRECTION  $\pm 2.3$  MILES TO THE INTERSECTION WITH COUNTY ROAD 320, PROCEED RIGHT IN AN EASTERLY DIRECTION  $\pm 1.0$  MILE TO THE INTERSECTION WITH COUNTY ROAD 329, PROCEED RIGHT IN A SOUTHERLY DIRECTION  $\pm 2.1$  MILES TO THE INTERSECTION WITH COUNTY ROAD 320, PROCEED LEFT IN AN EASTERLY DIRECTION  $\pm 1.3$  TO A INTERSECTION WITH A DIRT/GRAVEL ROAD, PROCEED RIGHT IN A SOUTHERLY DIRECTION  $\pm 0.1$  MILES TO THE SR 33-9 DRILL PAD LOCATION, AS SHOWN HEREON.

K:\2010\Williams Valley\SR 33-9\SR 33-9(2).dwg, 6/18/2010 3:32:13 PM

136 East Third Street  
Rifle, Colorado 81650  
Ph. (970) 625-1330  
Fax (970) 625-2773



SCALE: 1" = 2000'  
DATE: 6/18/10  
PLAT: 5 of 9  
PROJECT: Williams Valley  
DFT: cws

**Construction Plan Prepared for:**

**Williams.** Williams Production, RMT

SR 33-9 Drill Pad - Plat 5  
ACCESS ROAD MAP