
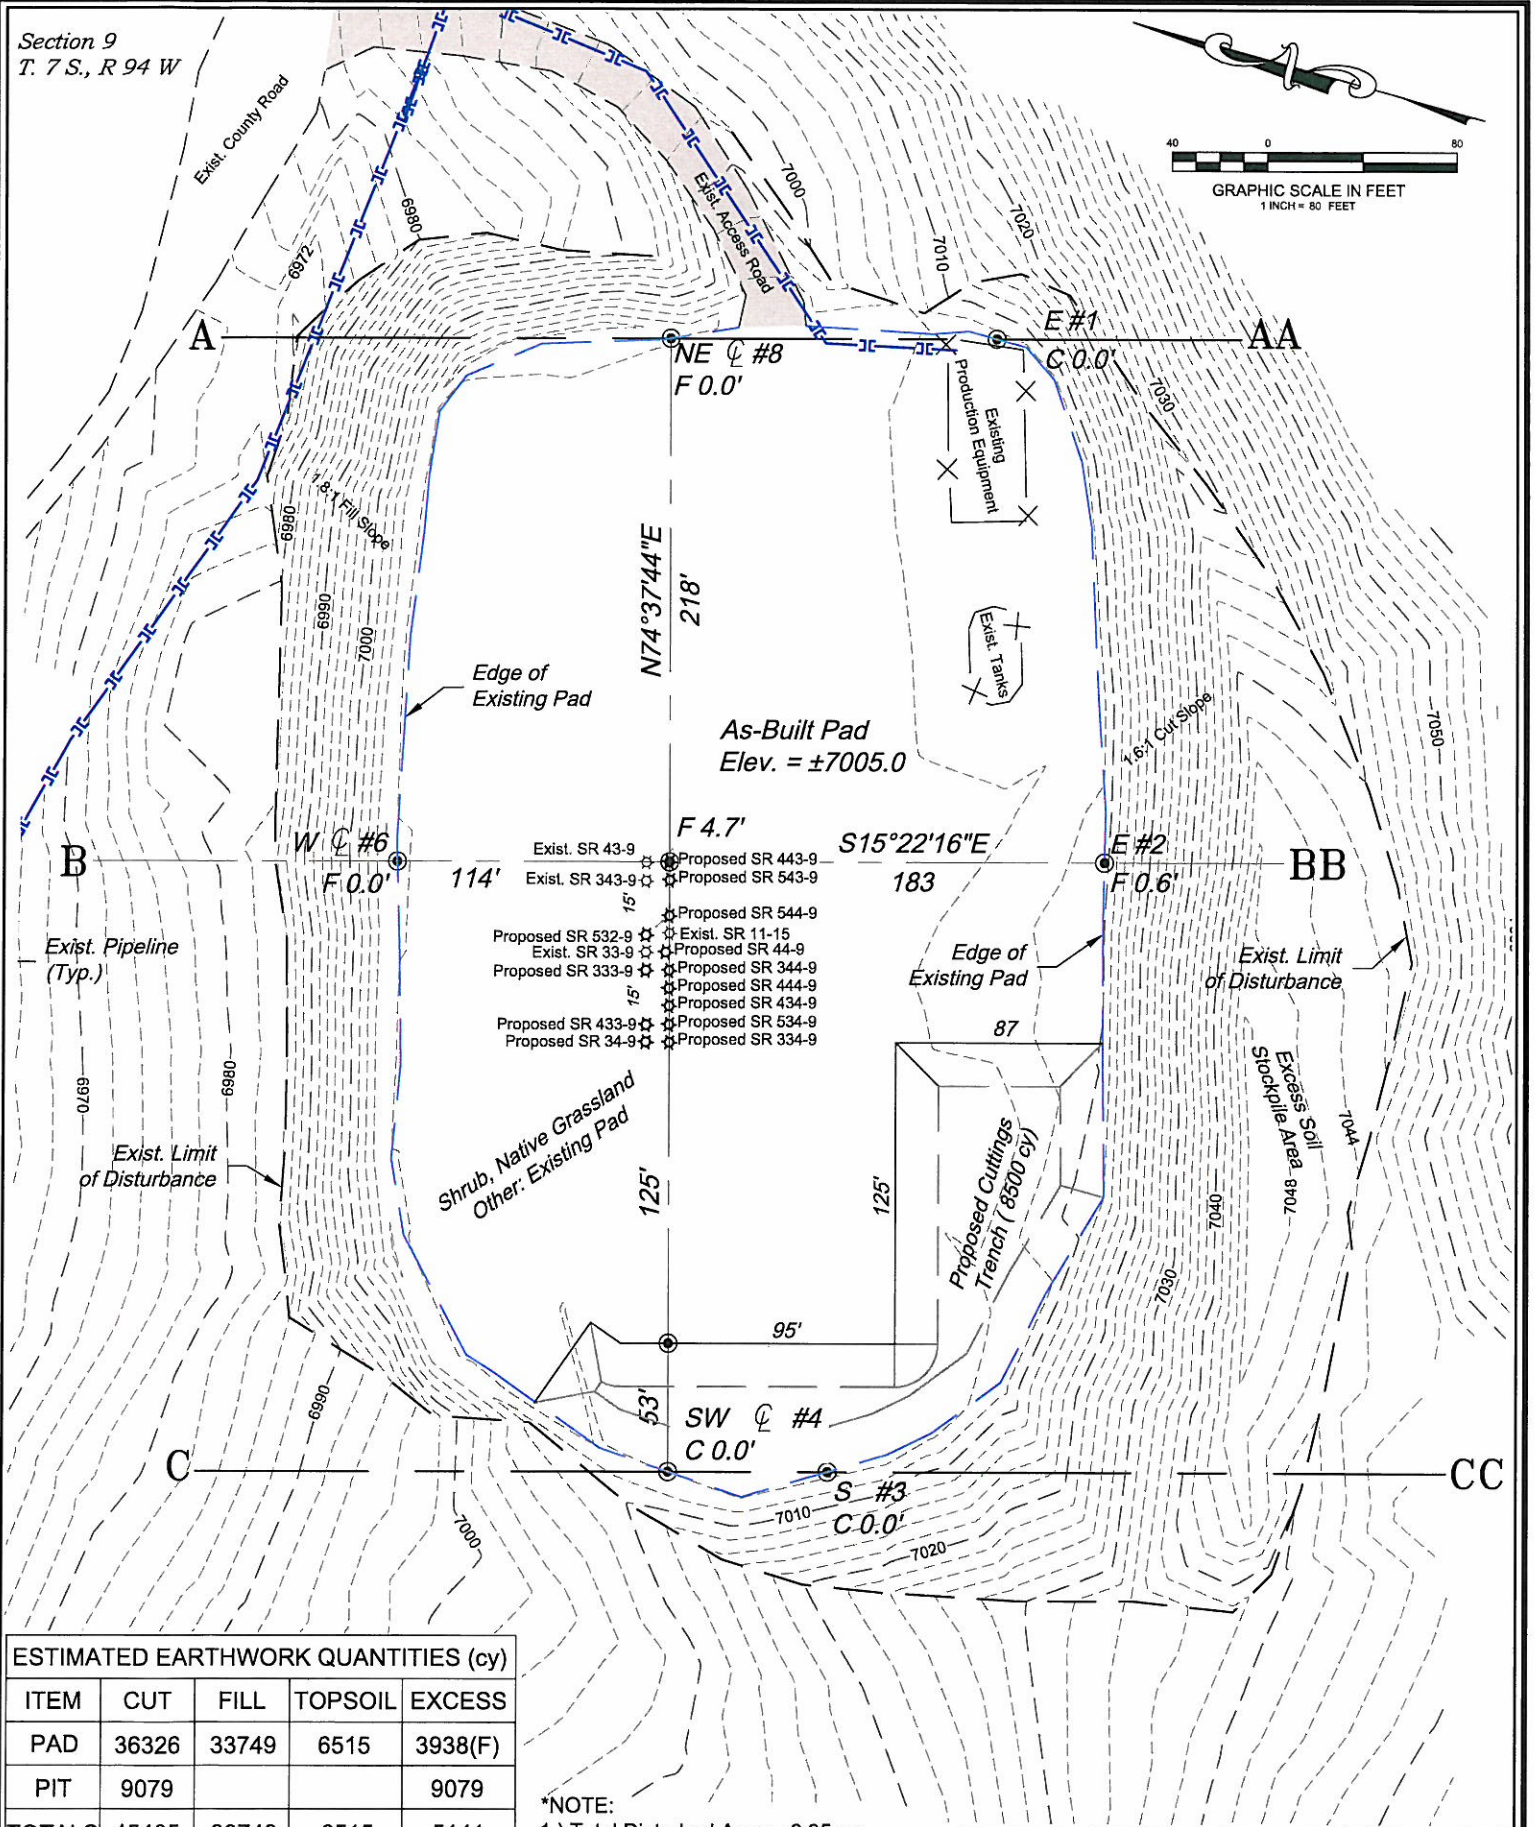


Section 9
T. 7 S., R 94 W

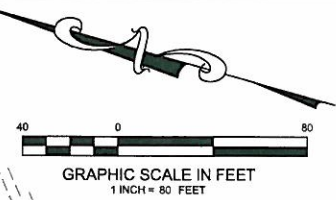

ESTIMATED EARTHWORK QUANTITIES (cy)				
ITEM	CUT	FILL	TOPSOIL	EXCESS
PAD	36326	33749	6515	3938(F)
PIT	9079			9079
TOTALS	45405	33749	6515	5141

*NOTE:
1.) Total Disturbed Area = 6.35 ac.

136 East Third Street
Rifle, Colorado 81650
Ph. (970) 625-1330
Fax (970) 625-2773




SCALE: 1" = 80'
DATE: 6/18/10
PLAT: 2 of 9
PROJECT: Williams Valley
DFT: cws

Construction Plan Prepared for:
Williams. Williams Production, RMT

SR 33-9 Drill Pad - Plat 2
CONSTRUCTION LAYOUT

K:\2010 Williams Valley\SR 33-9\SR 33-9(2).dwg, 6/22/2010 4:42:43 PM

Section 9
T. 7 S., R 94 W

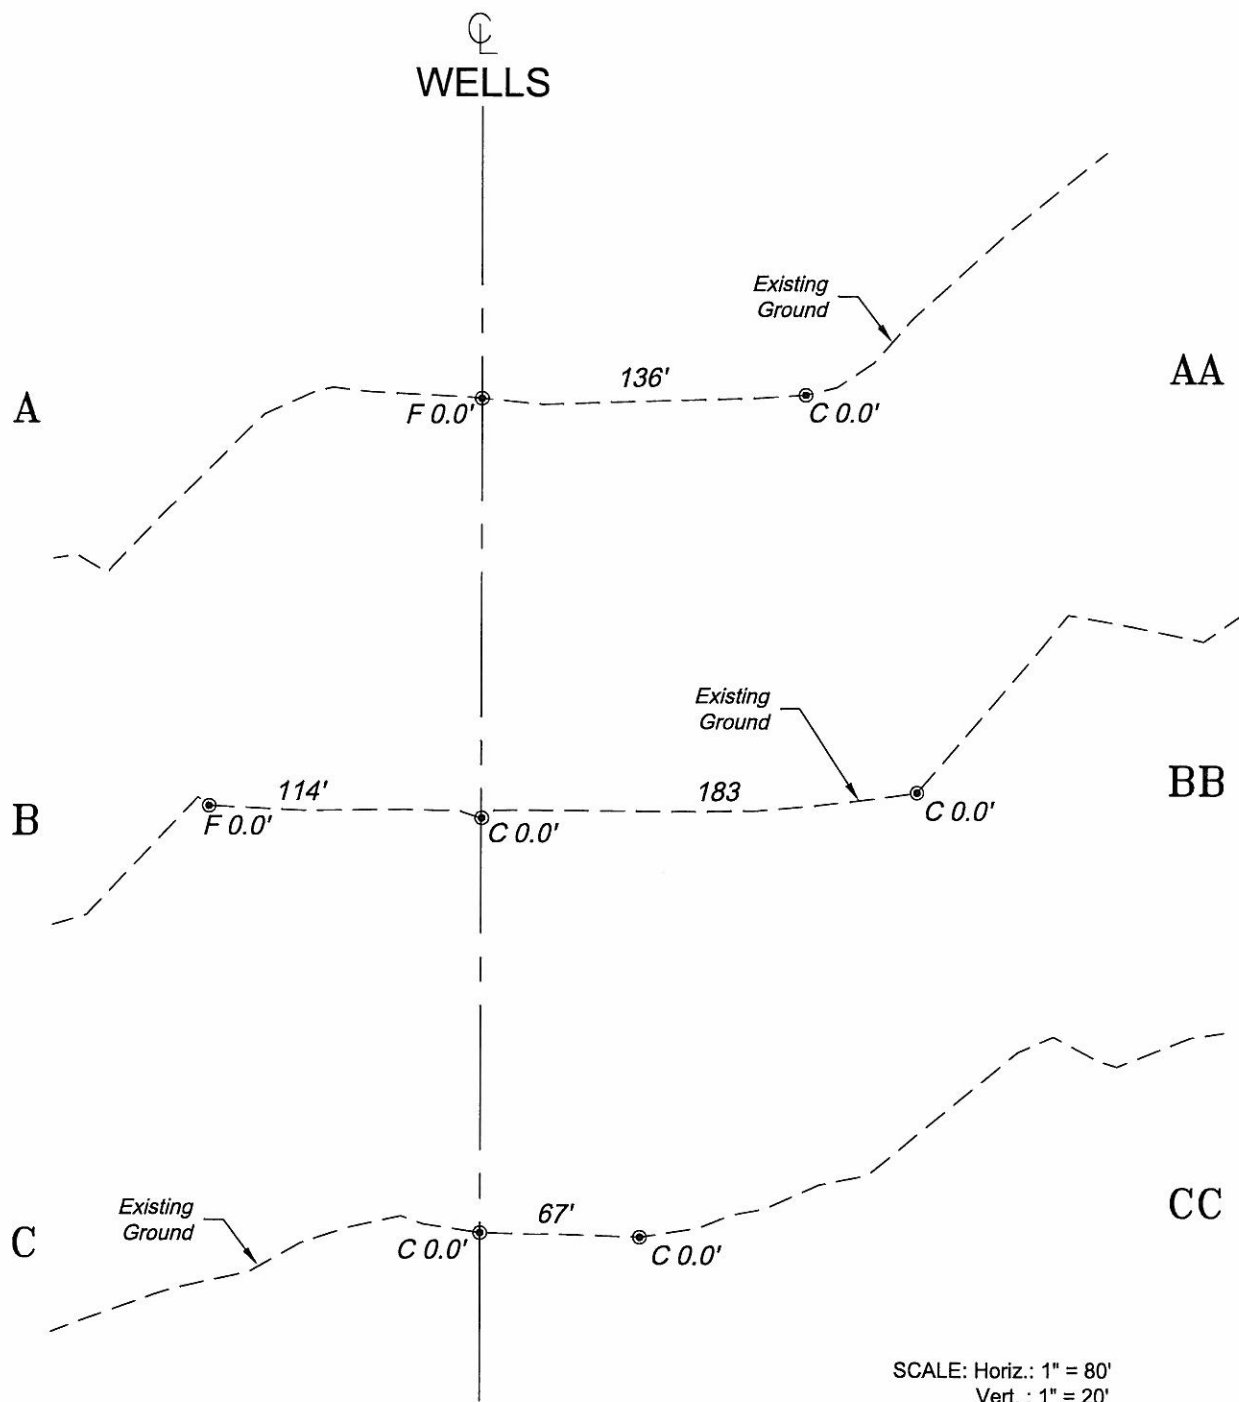

***NOTE:**

ALL PROPOSED CUT AND FILL
SIDE SLOPES ARE AT 1.5:1
UNLESS OTHERWISE NOTED.

135 East Third Street
Rifle, Colorado 81650
Ph. (970) 625-1330
Fax (970) 625-2773



BOOKCLIFF
Survey Services, Inc.

SCALE: As Noted
DATE: 6/18/10
PLAT: 3 of 9
PROJECT: Williams Valley
DFT: cws

Construction Plan Prepared for:

Williams. Williams Production, RMT

SR 33-9 Drill Pad - Plat 3
CONSTRUCTION LAYOUT
CROSS SECTIONS