


Drawing: RAY,BILLY_GU3_APD.DWG Plotted by: MARTIE_WOODFORD Date: 06/29/2010 09:13:33 AM R:\Project Files\BP America\12059-A 80 Acres Infill MDC\Ray, Billy GU #3\Permitting Drawings\

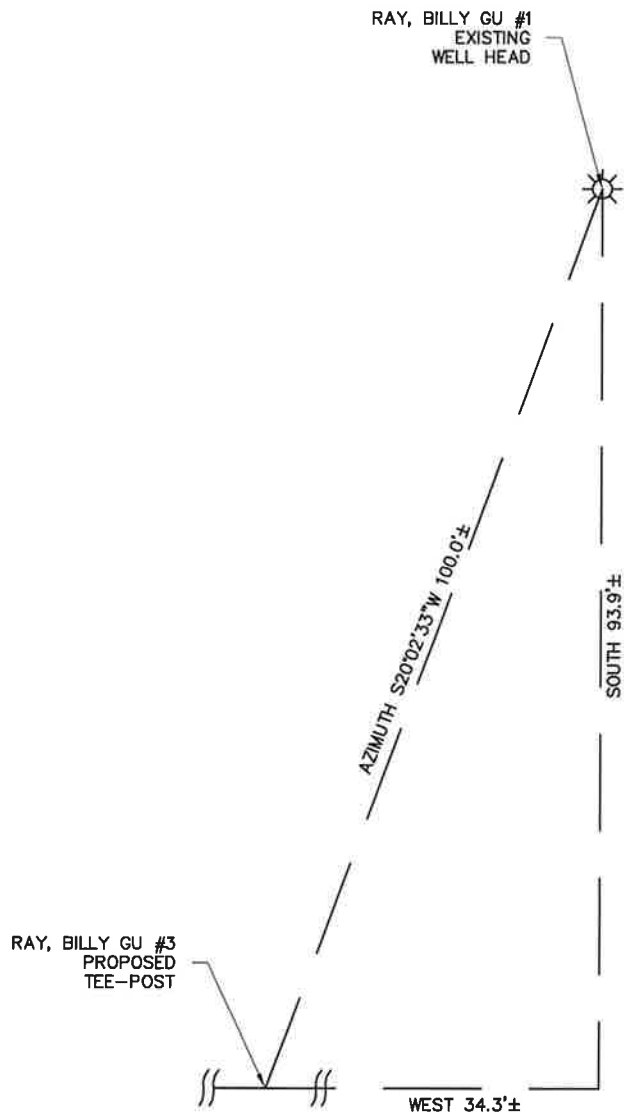

☼ EXISTING WELLHEAD
 ||—|| PROPOSED TEE-POST

SCALE 1" = 20'
 0 10 20 FEET
 SPC CO-S, FEET (GRID)
 NAD 83

URS 211 Brook Parkway, Suite #100 Durango, CO 81301 (970) 247-7167	PROJ. NO 12396-A	FILE NO. RAY, BILLY_GU3_APD	RAY, BILLY GU #3 WELLHEAD DISTANCE PLAT		REV
	DRAWN BY MW	DATE 06/14/10	CLIENT SF	BP AMERICA PROD. CO. - DURANGO, CO	B