


Section 33
T. 6 S., R. 95 W

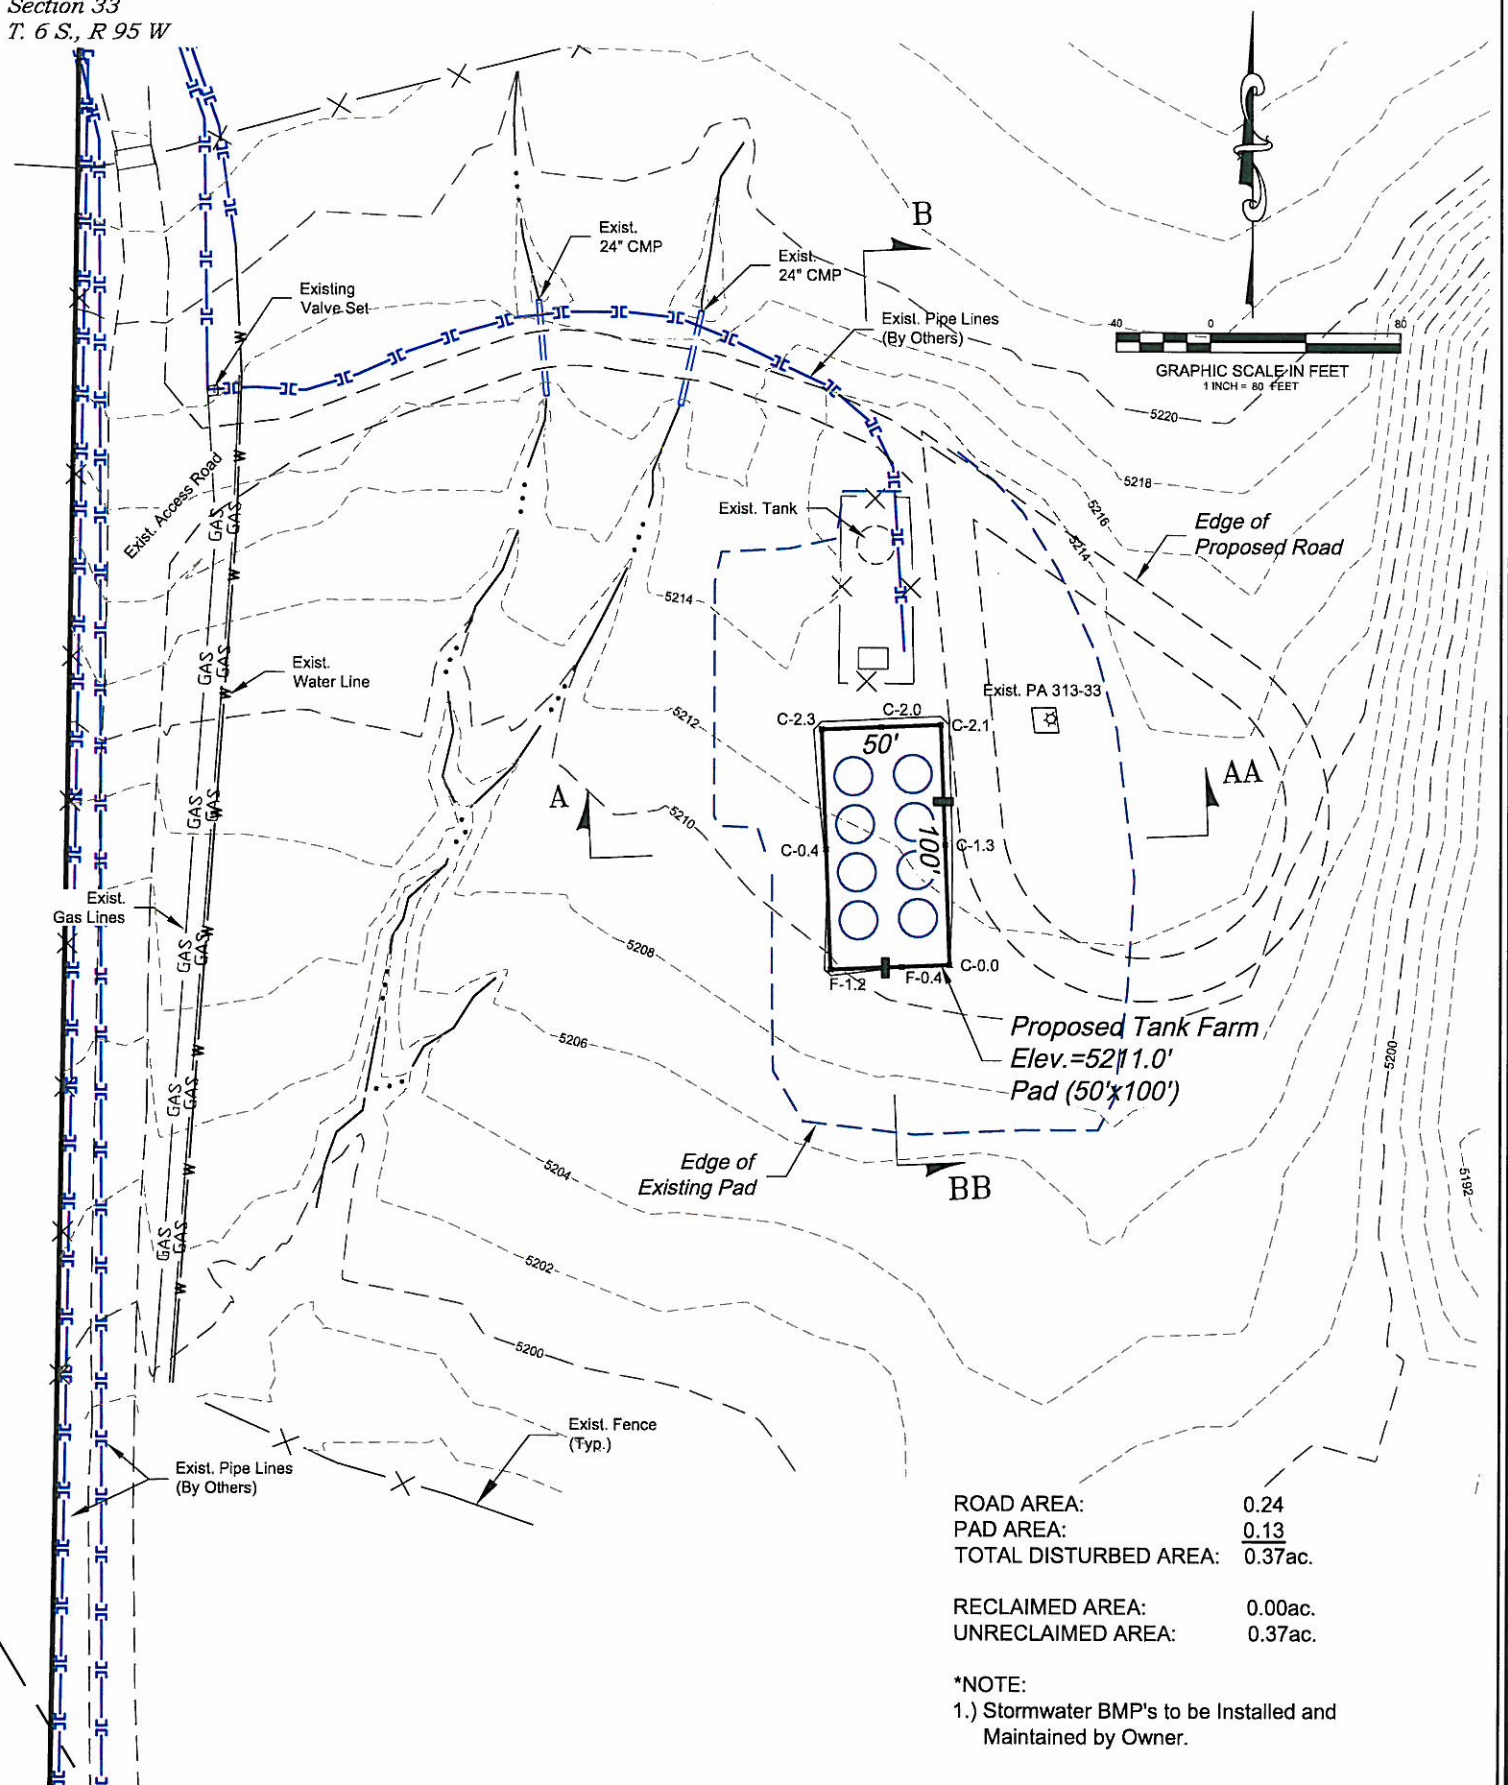

ROAD AREA: 0.24
PAD AREA: 0.13
TOTAL DISTURBED AREA: 0.37ac.

RECLAIMED AREA: 0.00ac.
UNRECLAIMED AREA: 0.37ac.

*NOTE:

1.) Stormwater BMP's to be Installed and Maintained by Owner.

Construction Plan Prepared for:


Williams. Williams Production, RMT

PA 313-33 Tank Farm
CONSTRUCTION LAYOUT

SCALE: 1" = 80'
DATE: 5/24/10
PLAT: 1 of 4
PROJECT: Williams Valley
DFT: cws

136 East Third Street
Rifle, Colorado 81650
Ph. (970) 625-1330
Fax (970) 625-2773

BOOKCLIFF
Survey Services, Inc.

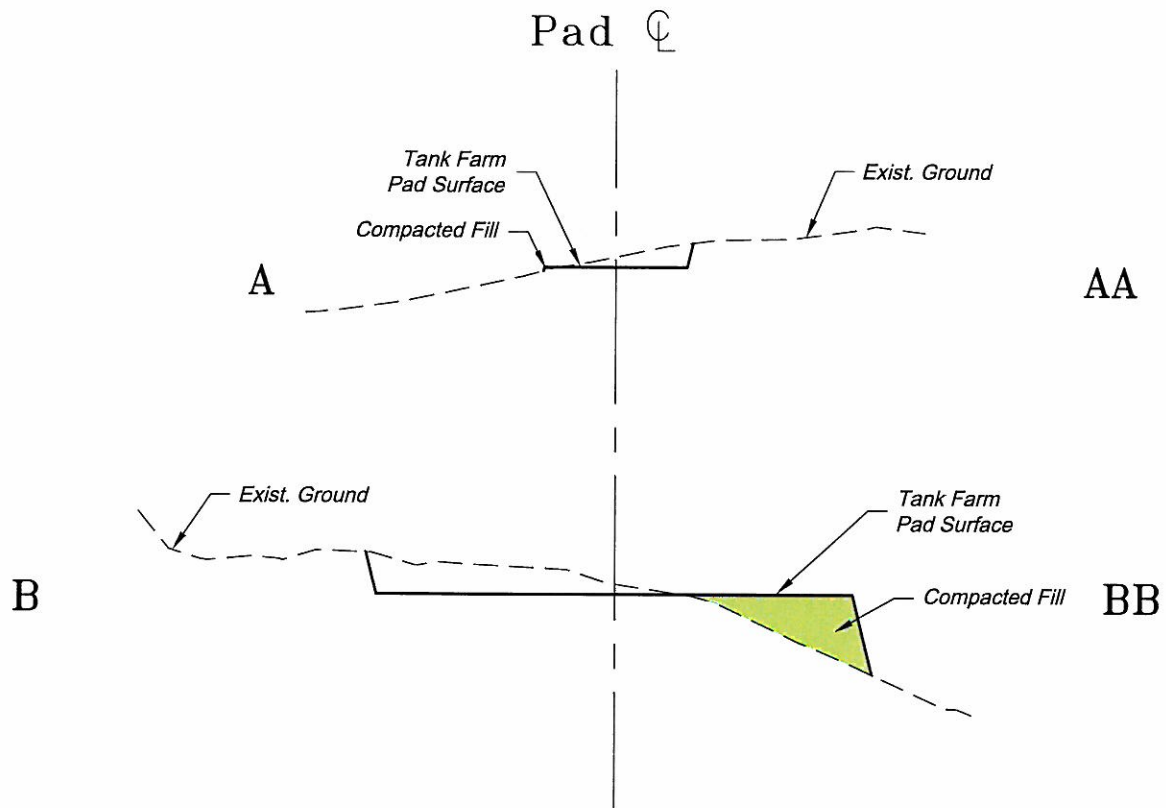

SCALE: Horiz.: 1" = 80'
Vert. : 1" = 10'

***NOTE:**
ALL PROPOSED CUT AND FILL
SLOPES ARE AT 2:1 UNLESS
OTHERWISE NOTED.

136 East Third Street
Rifle, Colorado 81650
Ph. (970) 625-1330
Fax (970) 625-2773

BOOKCLIFF
Survey Services, Inc.

SCALE: As Noted
DATE: 5/6/10
PLAT: 2 of 4
PROJECT: Williams Valley
DFT: cws

Construction Plan Prepared for:

Williams. Williams Production, RMT

PA 313-33 Tank Farm
CONSTRUCTION LAYOUT
CROSS SECTIONS