


Section 14
T. 2 S., R. 98 W
6th. P.M.

40 0 80
GRAPHIC SCALE IN FEET
1 INCH = 80 FEET

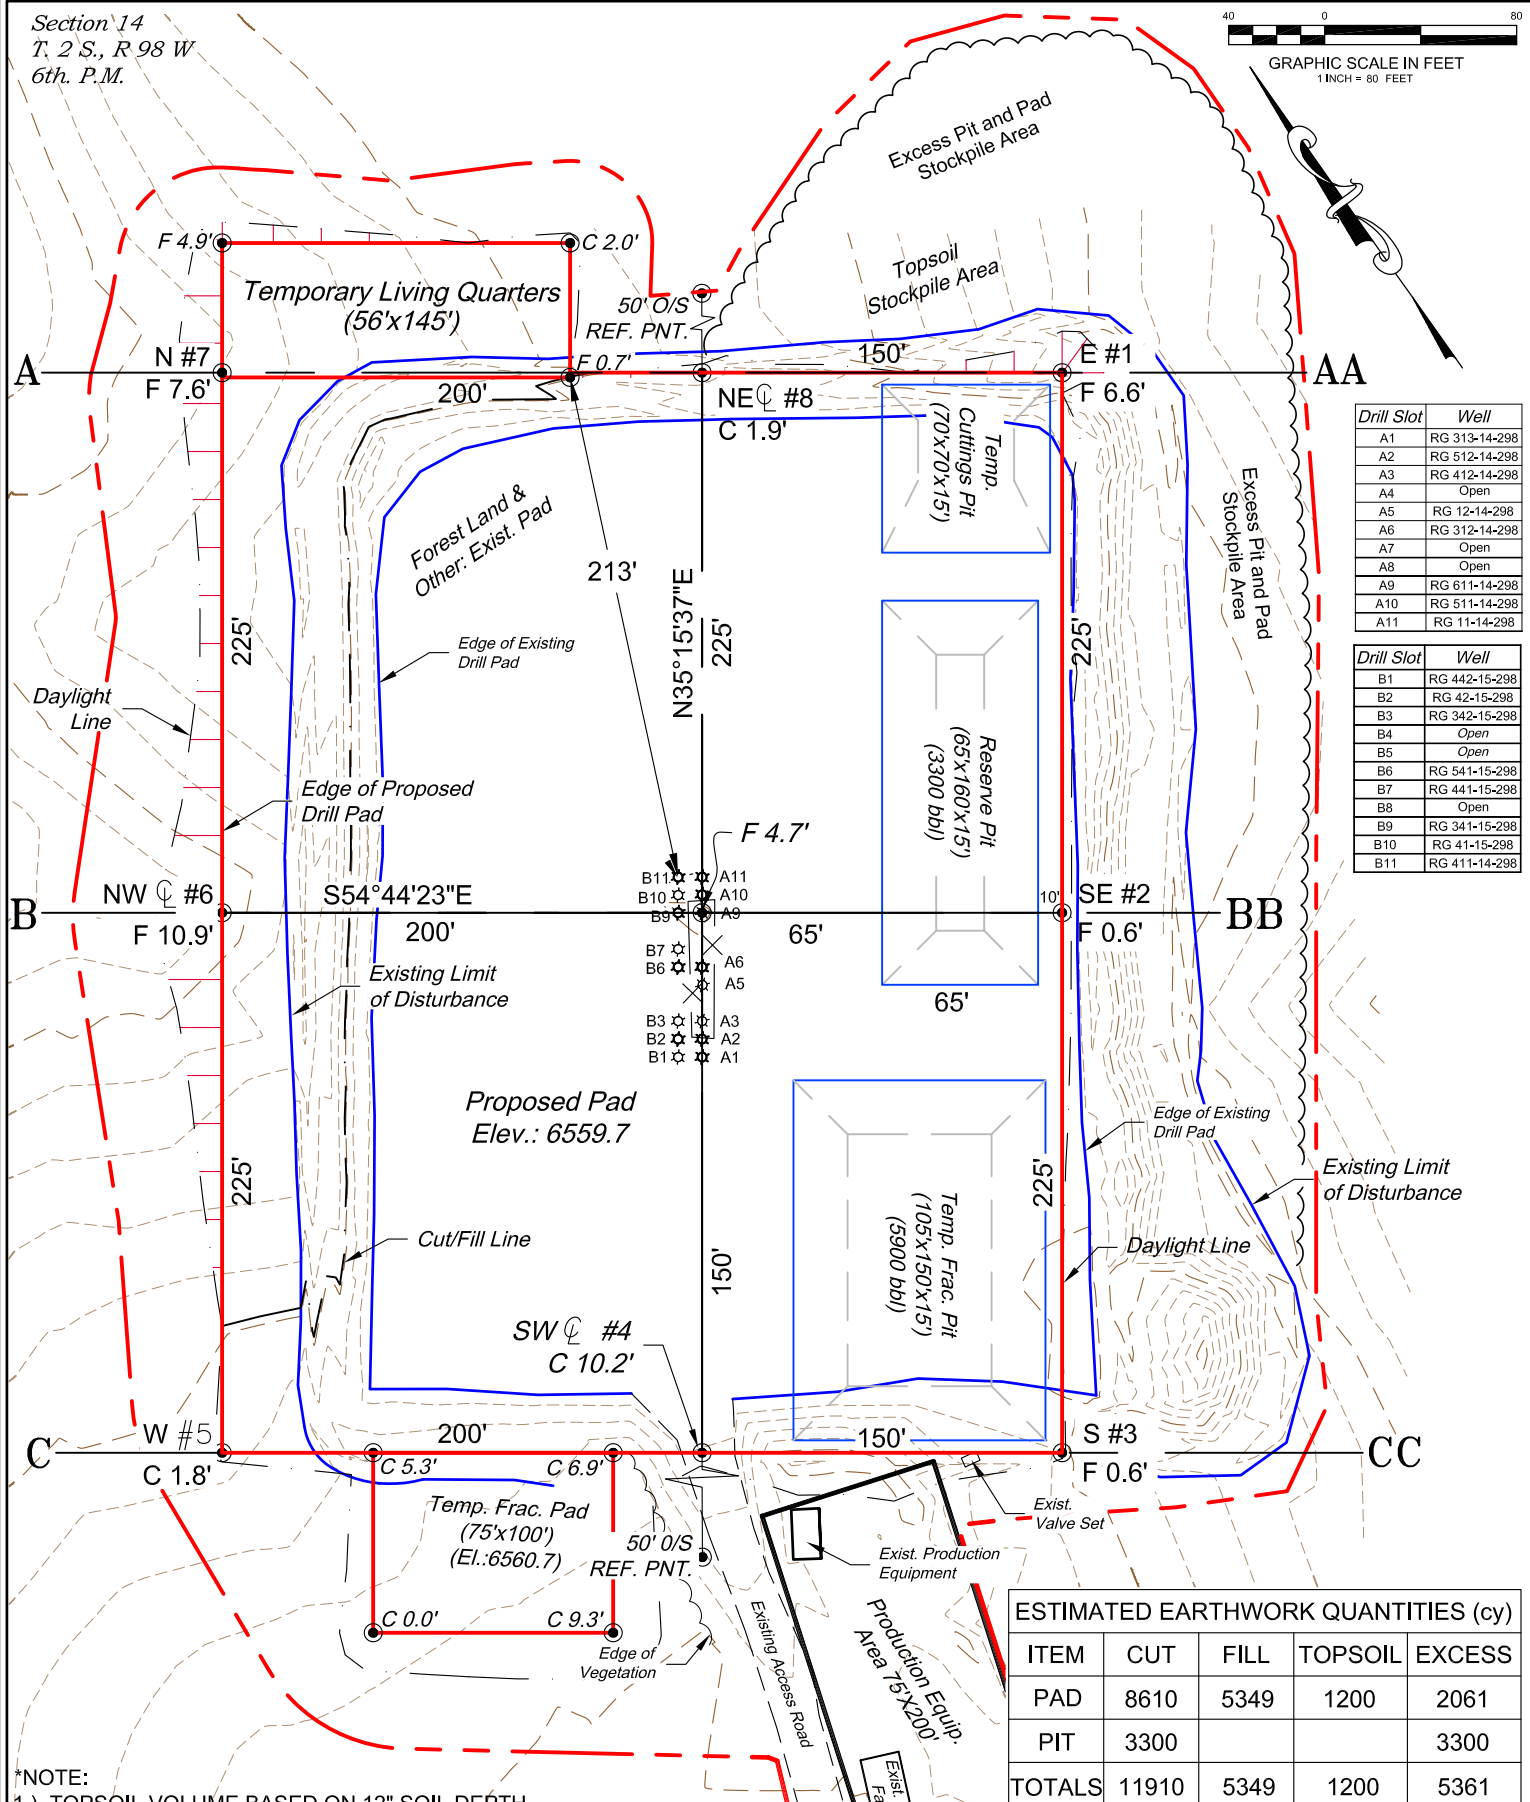

- *NOTE:
1.) TOPSOIL VOLUME BASED ON 12" SOIL DEPTH.
2.) TOTAL DISTURBED AREA = 7.21 ac.

REVISED: 8/10/10

RG 12-14-298

Construction Plan Prepared for:
Williams Williams Production, RMT

RG 12-14-298 - Sheet 1


CONSTRUCTION LAYOUT

136 East Third Street
Rifle, Colorado 81650
Ph. (970) 625-1330
Fax (970) 625-2773

BOOKCLIFF
Survey Services, Inc.

SCALE: 1" = 80'
DATE: 3/29/10
Drawing: 1 of 10
PROJECT: Williams Highlands
DFT: CWS

Section 14
T. 2 S., R 98 W
6th. P.M.

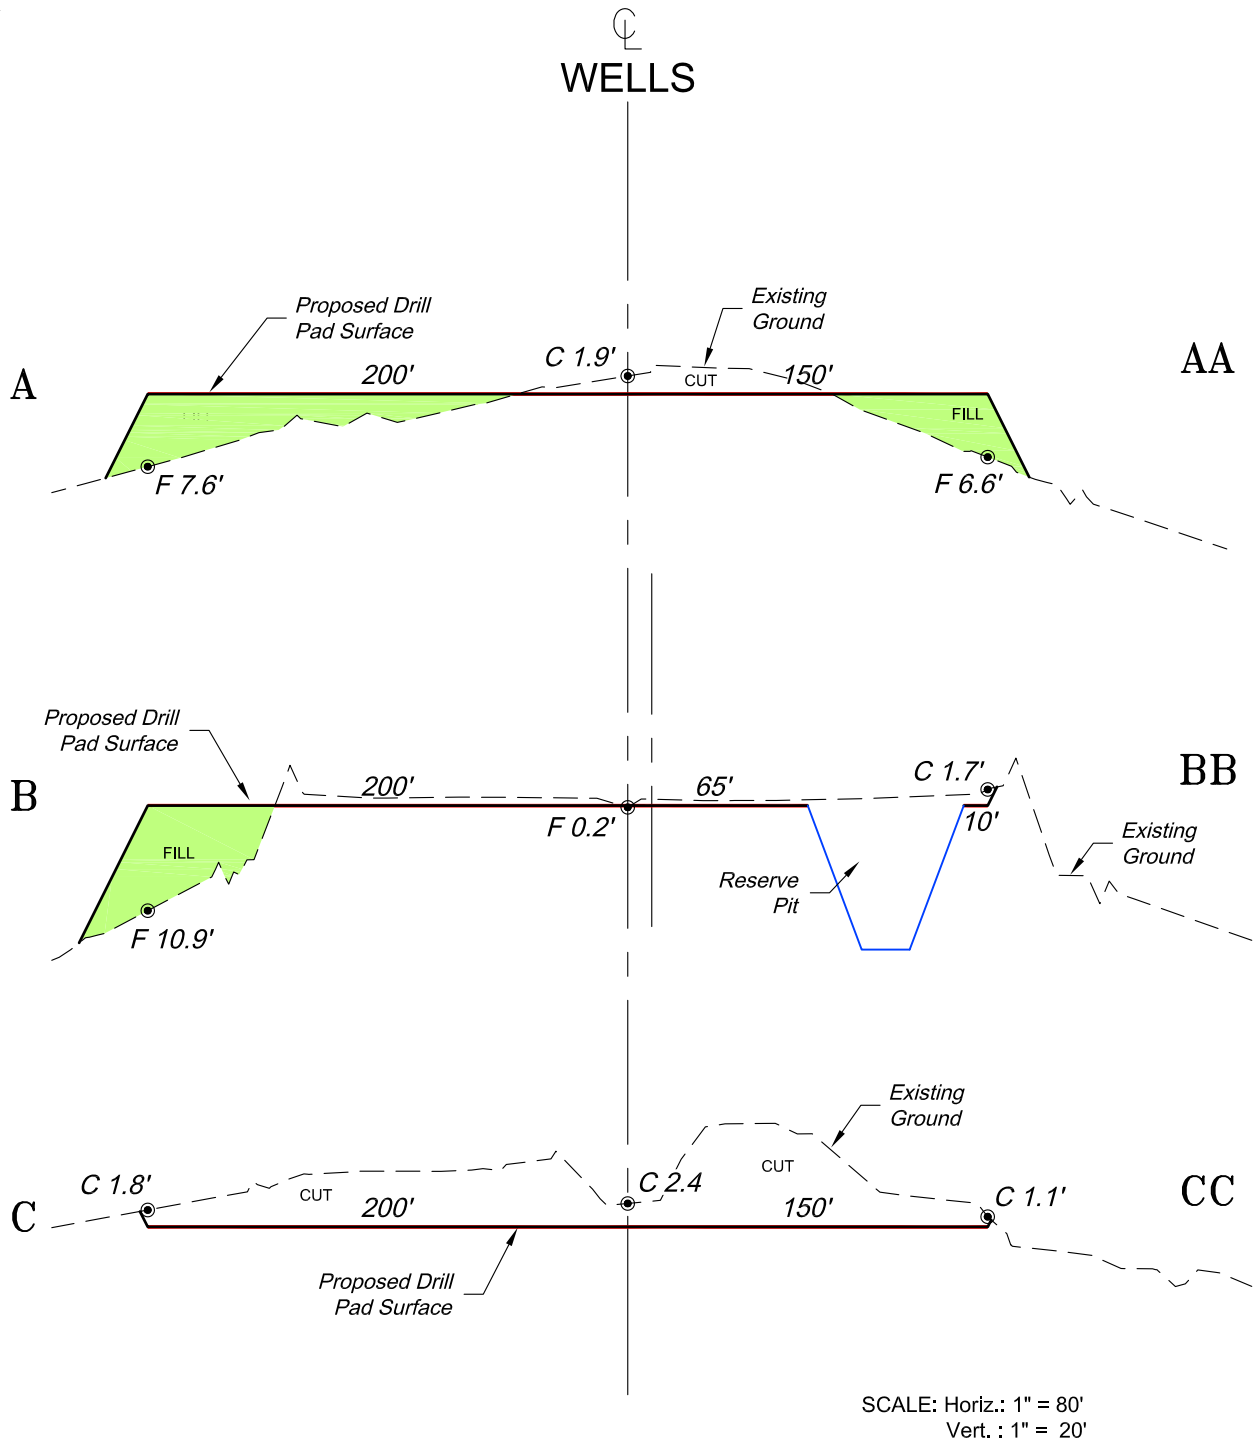

*NOTE:
ALL PROPOSED CUT AND FILL
SIDE SLOPES ARE AT 2:1 UNLESS
OTHERWISE NOTED.

REVISED: 8/10/10

RG 12-14-298

Construction Plan Prepared for:
Williams Williams Production, RMT

RG 12-14-298 Drill Pad - Sheet 2
**CONSTRUCTION LAYOUT
CROSS SECTIONS**

136 East Third Street
Rifle, Colorado 81650
Ph. (970) 625-1330
Fax (970) 625-2773



SCALE: As Noted
DATE: 3/29/10
Drawing: 2 of 10
PROJECT: Williams Hihglands
DFT: CWS