


Section 14
T. 2 S., R 98 W
6th. P.M.

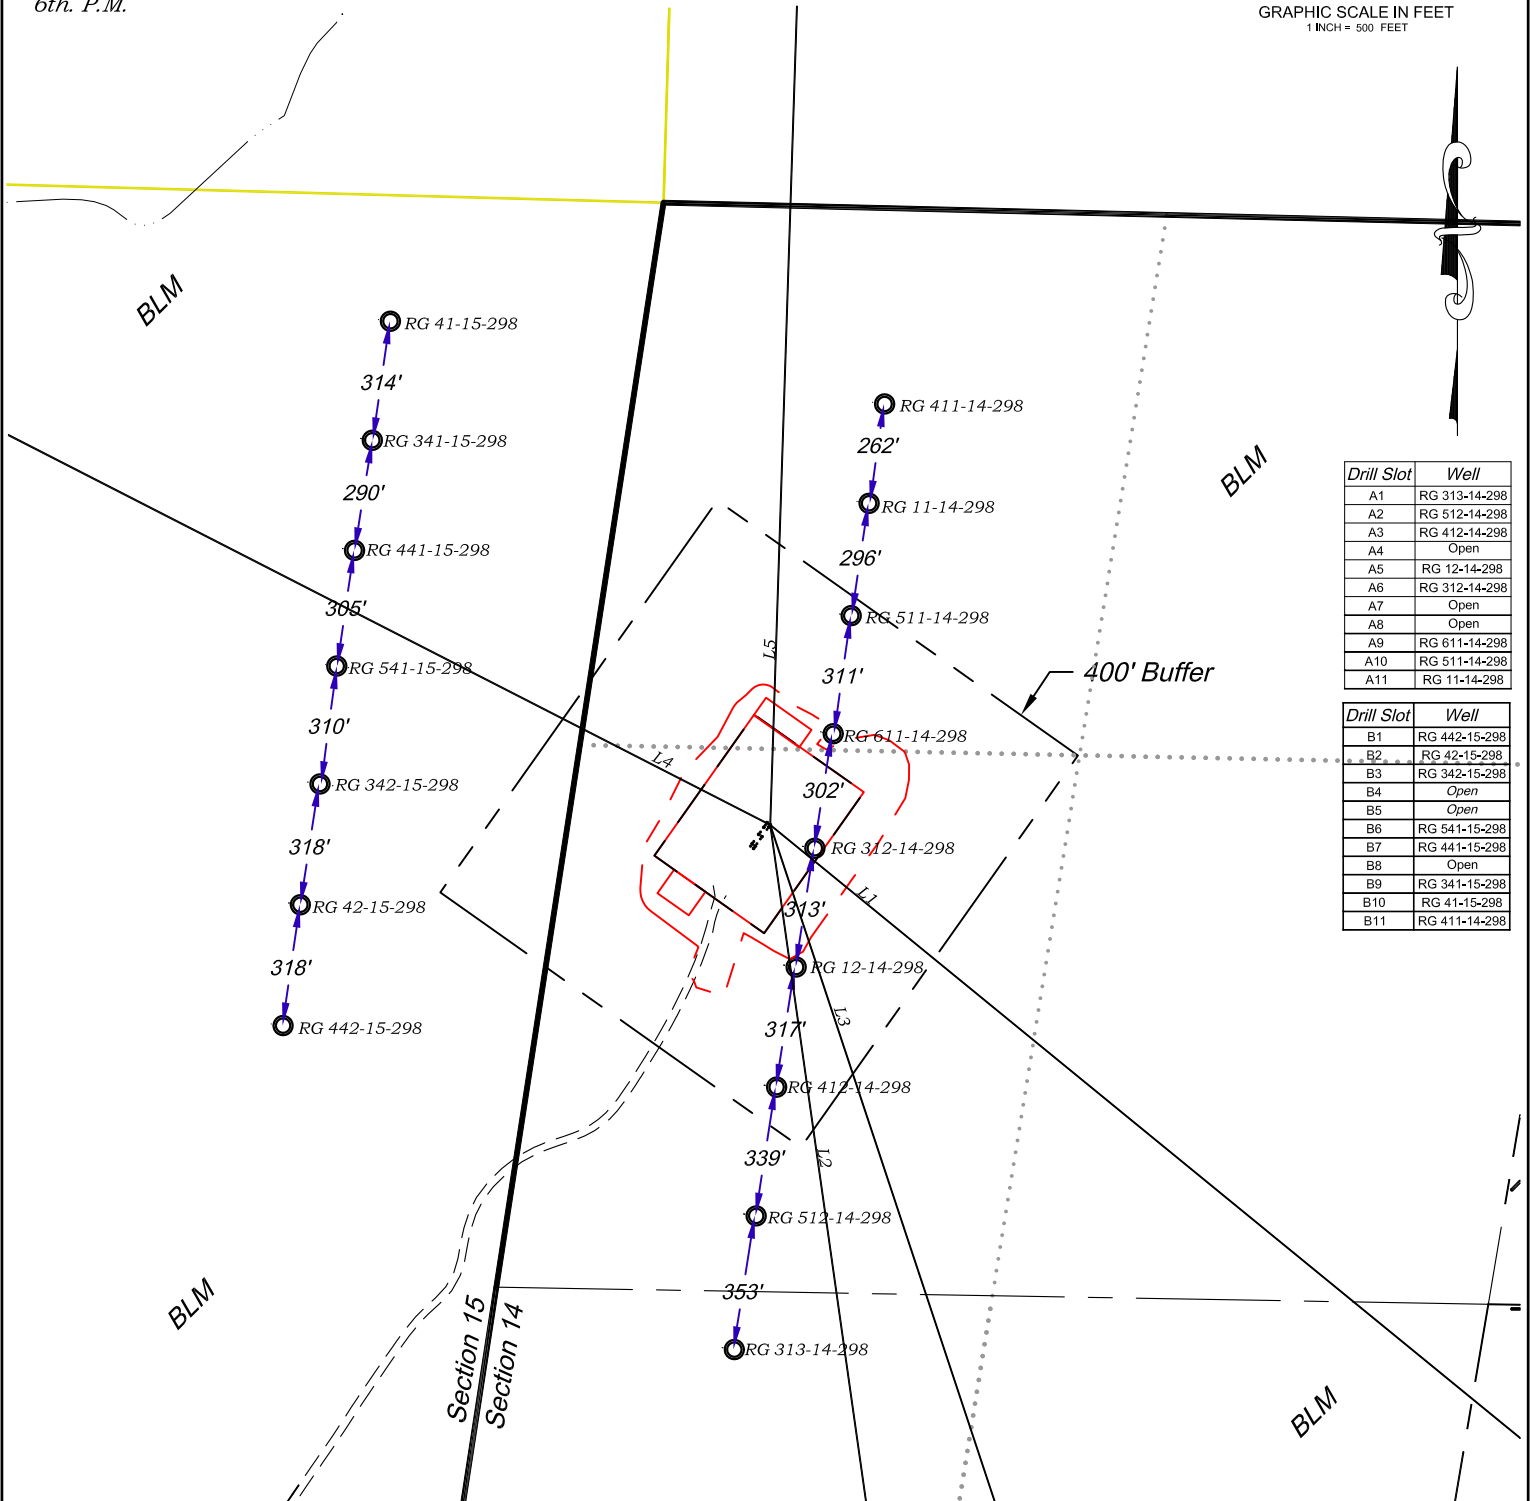

Drill Slot	Well
A1	RG 313-14-298
A2	RG 512-14-298
A3	RG 412-14-298
A4	Open
A5	RG 12-14-298
A6	RG 312-14-298
A7	Open
A8	Open
A9	RG 611-14-298
A10	RG 511-14-298
A11	RG 11-14-298

Drill Slot	Well
B1	RG 442-15-298
B2	RG 42-15-298
B3	RG 342-15-298
B4	Open
B5	Open
B6	RG 541-15-298
B7	RG 441-15-298
B8	Open
B9	RG 341-15-298
B10	RG 41-15-298
B11	RG 411-14-298

Visible Improvements to Well Head

	Desc.	Bearing	Distance (ft)	Well
L1	Building	S 50°44' E	13453	RG 11-14-298
L2	Public Road	S 08°03' E	35000	RG 11-14-298
L3	Above Grnd Util.	S 18°21' E	8714	RG 11-14-298
L4	Railroad	N 62°54' W	152000	RG 11-14-298
L5	Property Line	N 01°52' E	2854	RG 11-14-298

CURRENT LAND USE		
<input type="checkbox"/> CROP LAND	<input checked="" type="checkbox"/> NON-CROP LAND	<input type="checkbox"/> SUBDIVIDED
<input type="checkbox"/> IRRIGATED	<input checked="" type="checkbox"/> RANGELAND	<input type="checkbox"/> INDUSTRIAL
<input type="checkbox"/> DRY LAND	<input type="checkbox"/> TIMBER	<input type="checkbox"/> COMMERCIAL
<input type="checkbox"/> IMPROVED PASTURE	<input type="checkbox"/> RECREATIONAL	<input type="checkbox"/> RESIDENTIAL
<input type="checkbox"/> HAY MEADOW	<input type="checkbox"/> OTHER (describe):	
<input type="checkbox"/> CRP		

REVISED:
8/24//10
RG 12-14-298

Construction Plan Prepared for:
Williams Production, RMT

RG 12-14-298 Drill Pad - Sheet 4
PROJECTED BHL's

136 East Third Street
Rifle, Colorado 81650
Ph. (970) 625-1330
Fax (970) 625-2773



SCALE: 1" = 500'
DATE: 3/29/10
Drawing: 4 of 10
PROJECT: Williams Highlands
DFT: CWS

