



CONSTRUCTION LAYOUT DRAWING 1 of 5

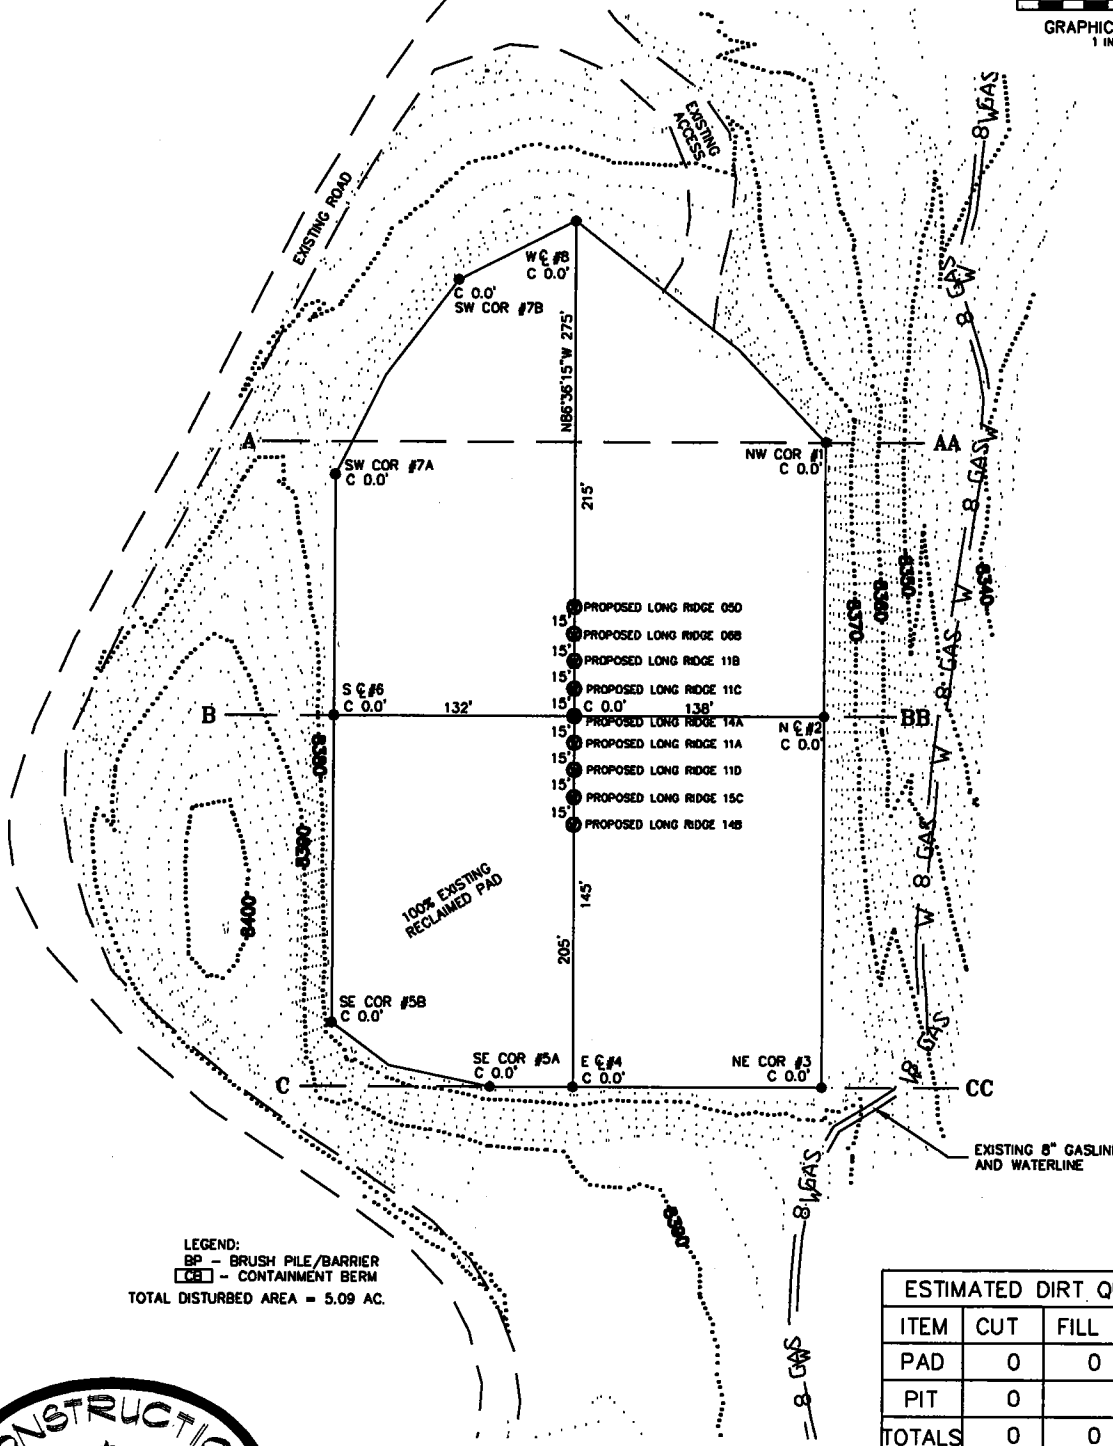

LEGEND:
BP - BRUSH PILE/BARRIER
CB - CONTAINMENT BERM
TOTAL DISTURBED AREA = 5.09 AC.

ESTIMATED DIRT QUANTITIES (YDS)				
ITEM	CUT	FILL	TOPSOIL	EXCESS
PAD	0	0	0	0
PIT	0			0
TOTALS	0	0	0	0

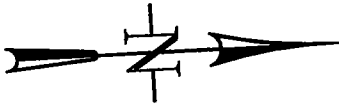

CONSTRUCTION SURVEYS, INC.
0012 SUNRISE BLVD.
SILT, CO 81652
(970)876-5753

Long Ridge N15-595
SE 1/4 SW 1/4 SECTION 15, T. 5 S., R. 95 W.
BERRY PETROLEUM COMPANY


SCALE: 1" = 100'

SHEET: 6 of 11



**CONSTRUCTION
LAYOUT DRAWING
2 of 5
(RECLAMATION PAD)**

THIS IS A TYPICAL LAYOUT FOR THE
PRODUCTION EQUIPMENT. THE SPECIFIC
EQUIPMENT LAYOUT FOR THIS WELL
MAY VARY DUE TO WELL PRODUCTION
AND OPERATOR'S NEEDS.

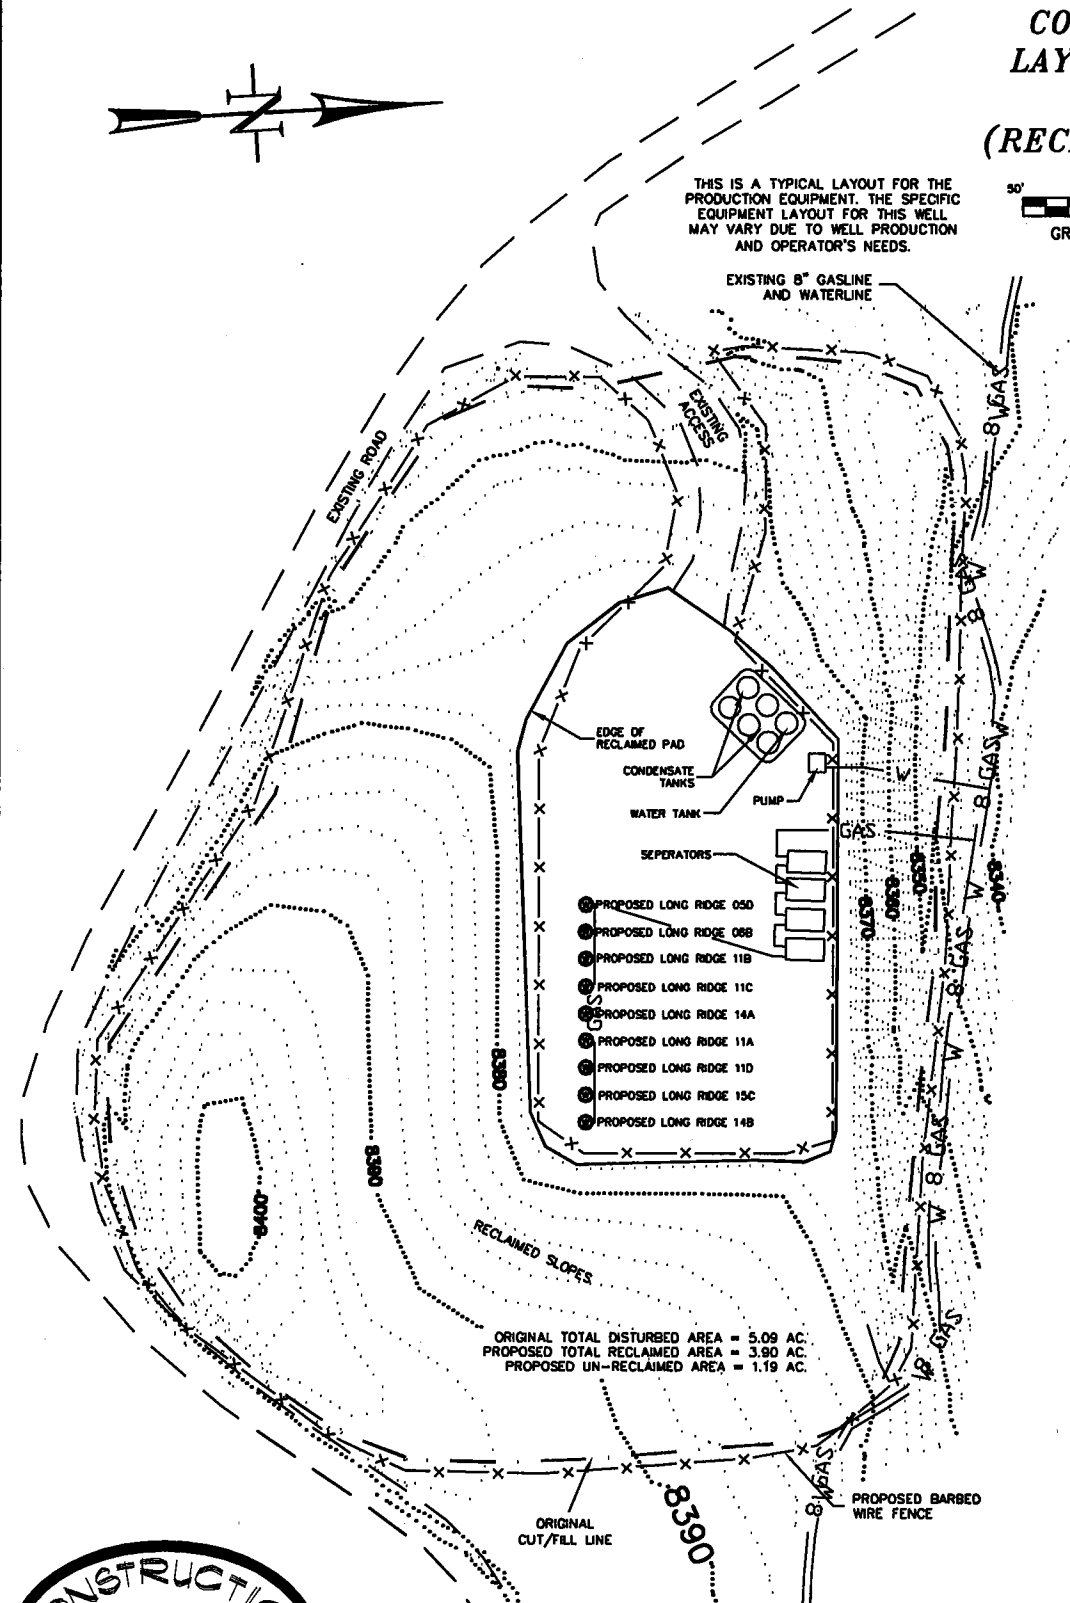



CONSTRUCTION SURVEYS, INC. Long Ridge N15-595
0012 SUNRISE BLVD.
SILT, CO 81652
(970)876-5753

SE 1/4 SW 1/4 SECTION 15, T. 5 S., R. 95 W.
BERRY PETROLEUM COMPANY

SCALE: 1" = 100'

SHEET: 7 of 11

**CONSTRUCTION
LAYOUT DRAWING
3 of 5
(CROSS SECTIONS
OF PIT & PAD)**

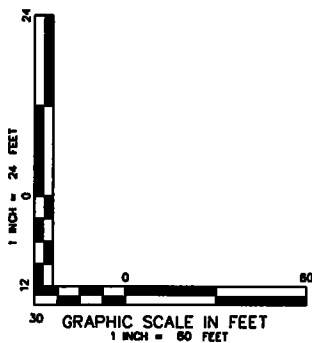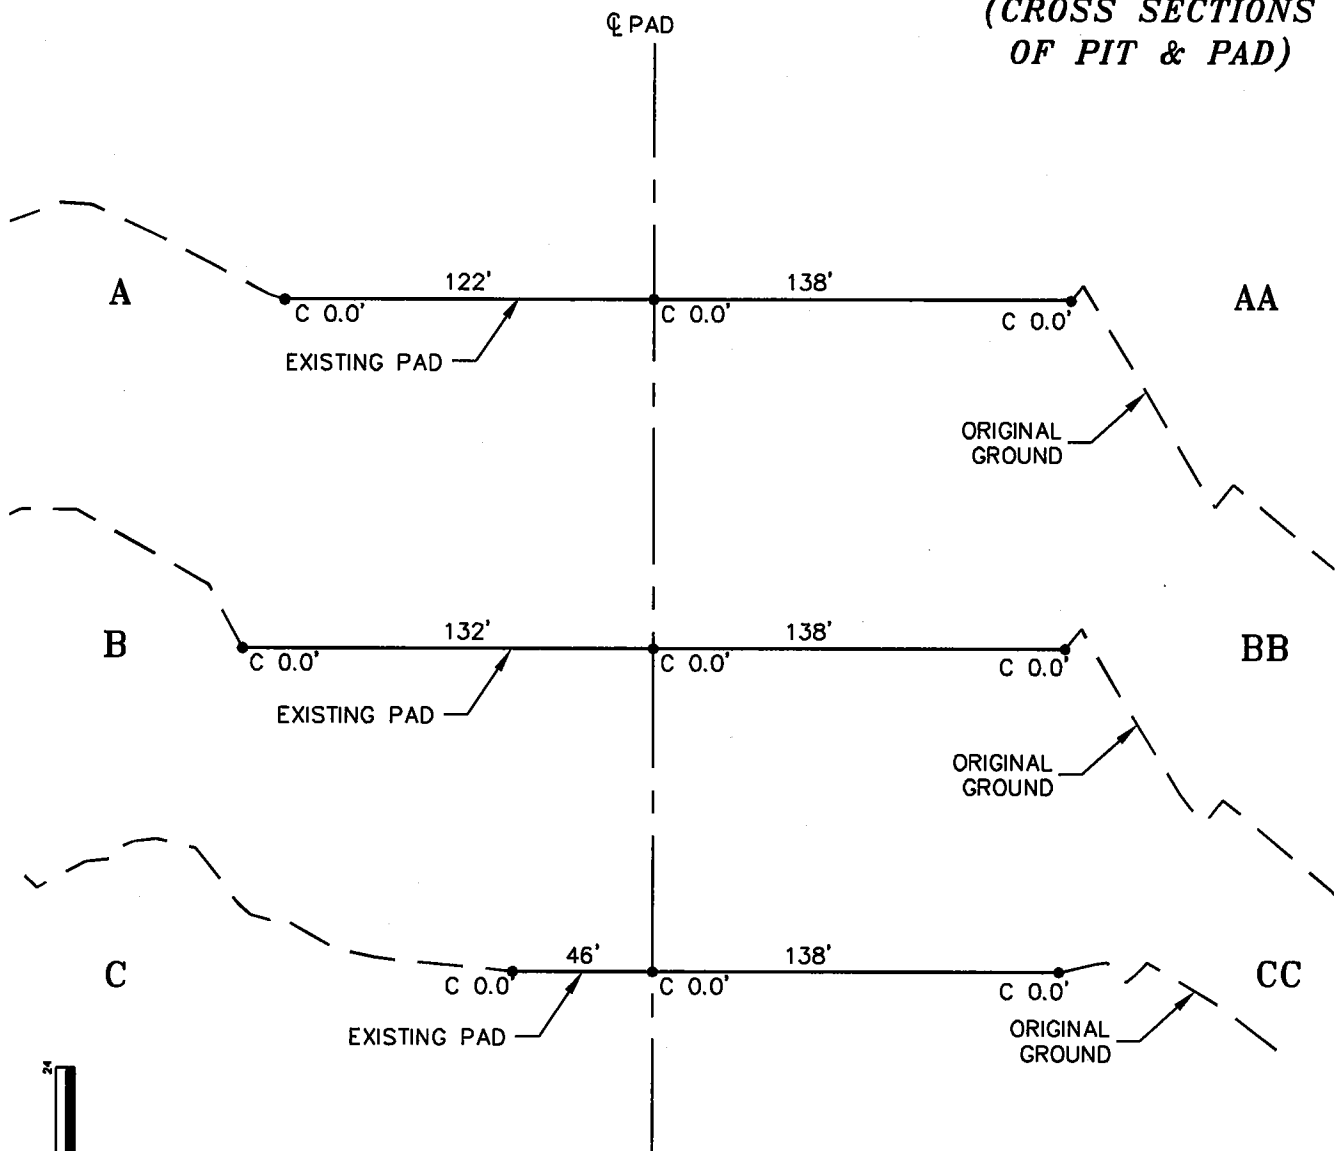



CONSTRUCTION SURVEYS, INC.
0012 SUNRISE BLVD.
SILT, CO 81652
(970)876-5753

Long Ridge N15-595
SE 1/4 SW 1/4 SECTION 15, T. 5 S., R. 95 W.
BERRY PETROLEUM COMPANY

SCALE: AS SHOWN

SHEET: 8 of 11

**CONSTRUCTION
LAYOUT DRAWING
4 of 5
(CROSS SECTIONS OF
FINAL RECLAMATION PAD)**

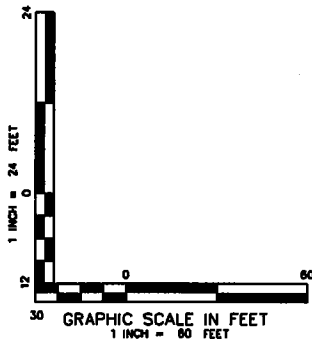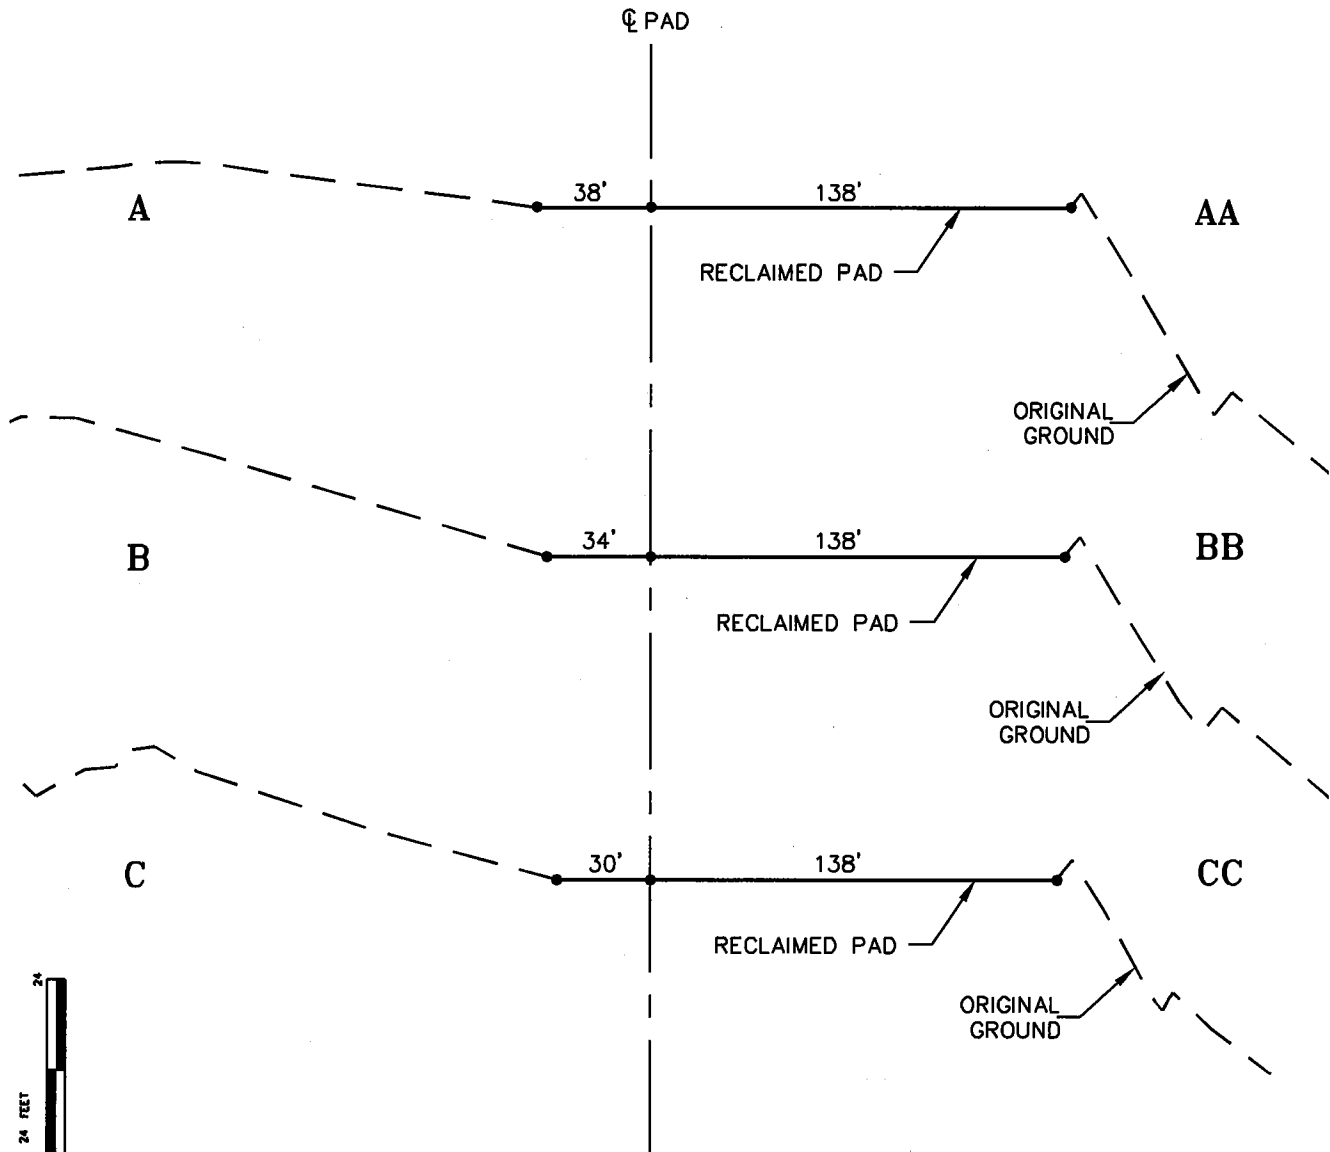


CONSTRUCTION SURVEYS, INC. Long Ridge N15-595
 0012 SUNRISE BLVD.
 SILT, CO 81652
 (970)876-5753


SE 1/4 SW 1/4 SECTION 15, T. 5 S., R. 95 W.
BERRY PETROLEUM COMPANY

SCALE: AS SHOWN

SHEET: 9 of 11

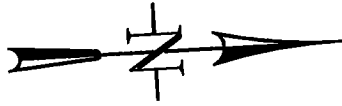

**CONSTRUCTION
LAYOUT DRAWING
5 of 5
(RIG LAYOUT)**

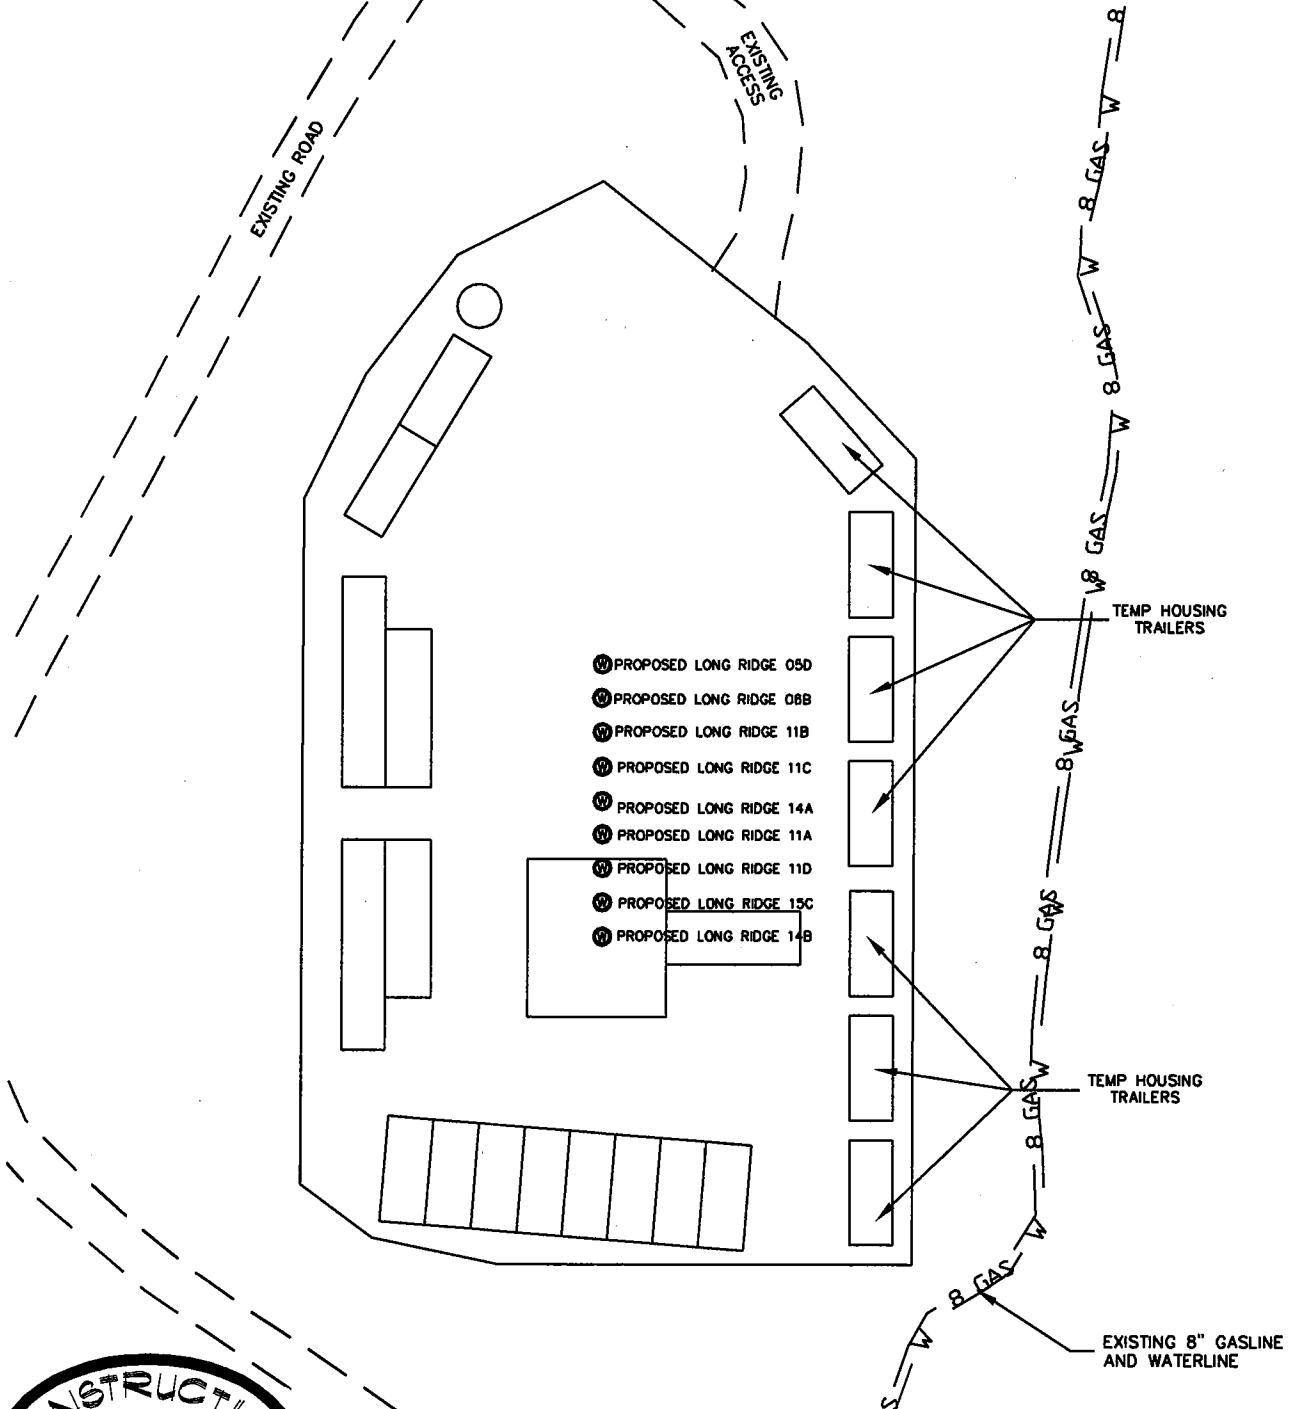

CONSTRUCTION SURVEYS, INC.
0012 SUNRISE BLVD.
SILT, CO 81652
(970)876-5753

Long Ridge N15-595
SE 1/4 SW 1/4 SECTION 15, T. 5 S., R. 95 W.
BERRY PETROLEUM COMPANY

SCALE: 1" = 80'

SHEET: 10 of 11