

# LEGEND:

PROPOSED LOCATION



**Utah Engineering & Land Surveying**  
85 South 200 East Vernal, Utah 84078  
(435) 789-1017 \* FAX (435) 789-1813



# DELTA PETROLEUM CORP.


**NVEGA #24-14H**  
**SECTION 24, T9S, R93W, 6th P.M.**  
**584' FNL 833' FWL**

**ACCESS ROAD**  
**M A P**

**08 31 10**  
MONTH DAY YEAR

SCALE: 1:100,000 DRAWN BY: Z.L. REVISED: 00-00-00

**A**  
**TOPO**

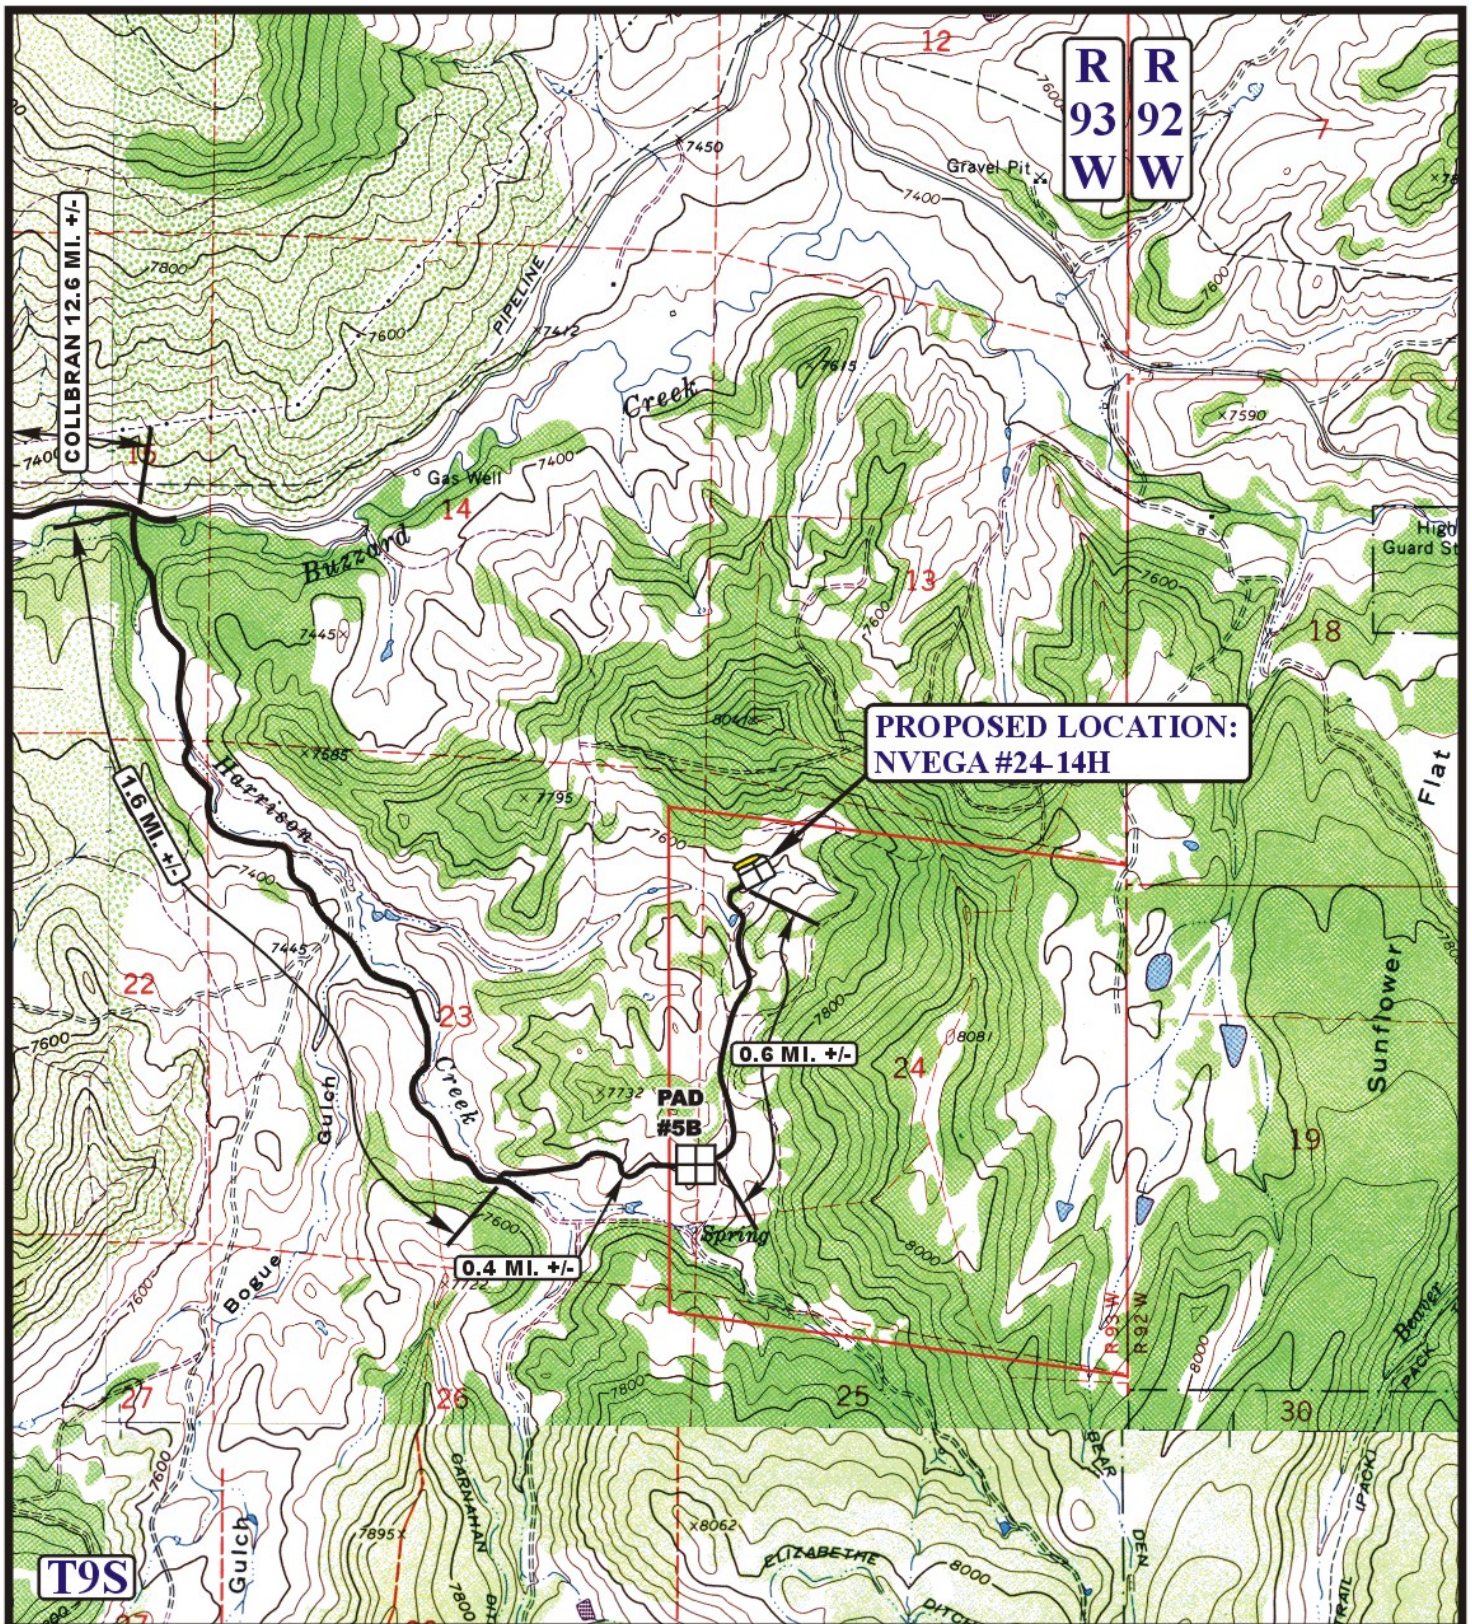

# LEGEND:

— EXISTING ROAD  
 - - - PROPOSED ACCESS ROAD



Uintah Engineering & Land Surveying  
 85 South 200 East Vernal, Utah 84078  
 (435) 789-1017 \* FAX (435) 789-1813



## DELTA PETROLEUM CORP.

NVEGA #24-14H  
 SECTION 24, T9S, R93W, 6th P.M.  
 584' FNL 833' FWL

ACCESS ROAD  
 M A P

08 31 10  
 MONTH DAY YEAR

SCALE: 1" = 2000' DRAWN BY: Z.L. REVISED: 00-00-00

B  
 TOPO