



CROSS SECTION A

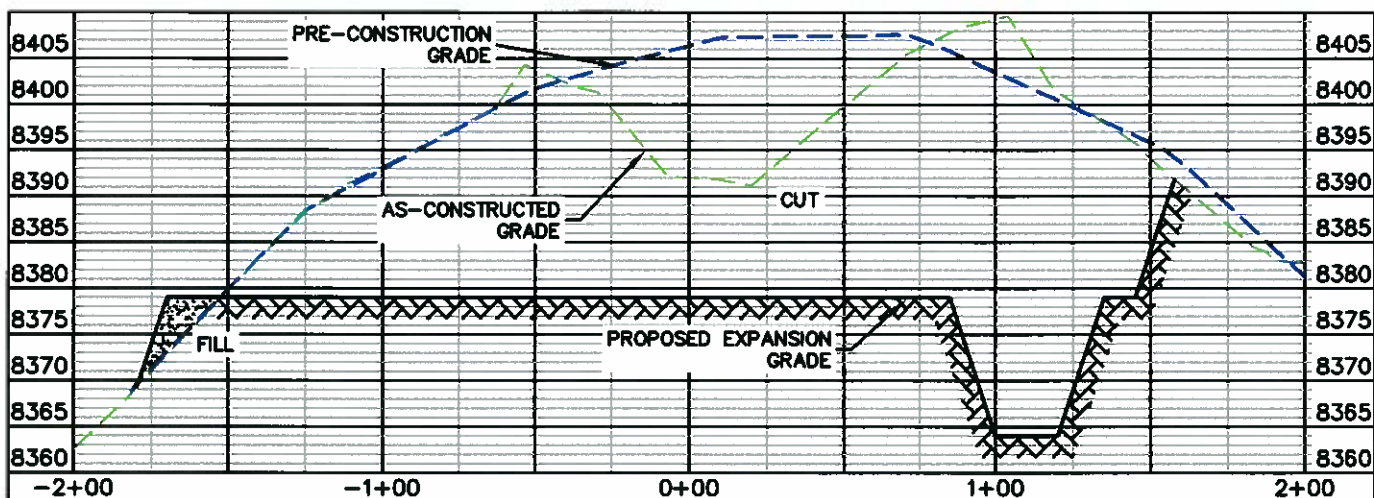


CROSS SECTION B

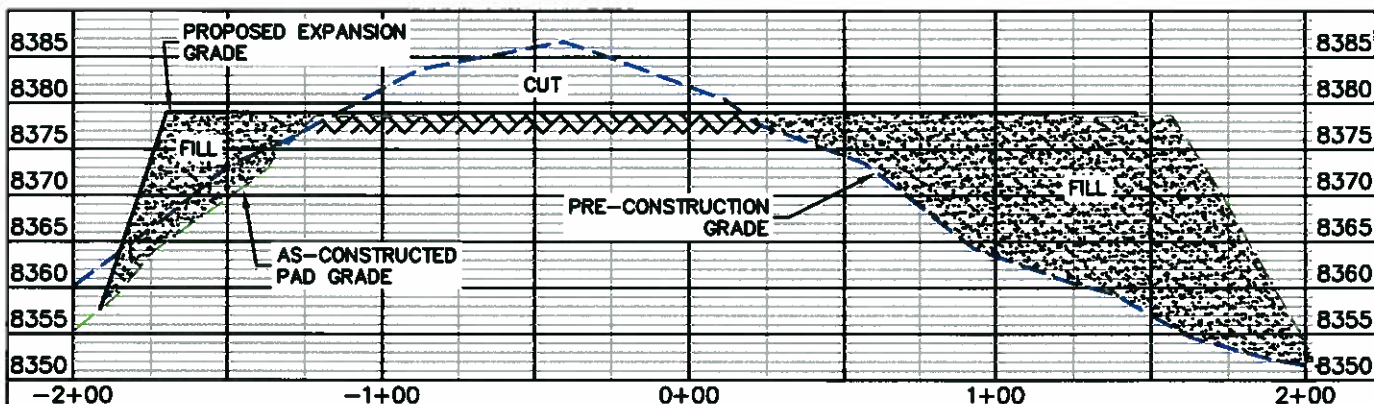

CROSS SECTION C

GRADED ELEVATION = 8379.0'

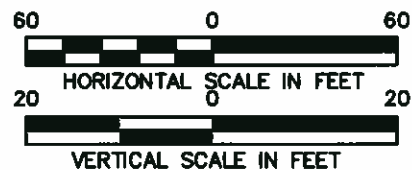

CC 697-08-53 PAD



RIFFIN & ASSOCIATES, INC.
1414 ELK ST., ROCK SPRINGS, WY 82901

DRAWN: 9/3/10 - DEH

HORZ. 1" = 60' VERT. 1" = 20'

REVISED: N/A

DRG JOB No. 11769

EXHIBIT 3

CONSTRUCTION LAYOUT DRAWING 5 OF 5

OXY USA WTP LP
CASCADE CREEK A CC 697-08-27A, 27B, 33B, 35A, 35B,
41A, 41B, 43A, 43B, 49, 50, 52A, 52B, 58A, 58B, 58C,
NWSE SECTION 8, T. 6 S., R. 97 W., 6th P.M.,
GARFIELD COUNTY, COLORADO