


# GRAPHIC SCALE

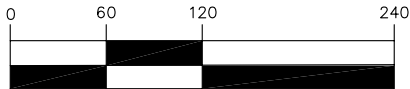

( IN FEET )  
1 inch = 120 ft.

## Legend

- ..... Existing Minor Contour
- ..... Existing Major Contour
- ..... Proposed Minor Contour
- ..... Proposed Major Contour
- X- Existing Fence Line
- ~~~~~ Existing Tree Line

## Notes:

1. Contact utility line locators before digging.
2. Earth work quantities are estimated and should be used at contractors own discretion.

DISTURBED AREA = 4.96 ACRES

CUT SLOPES: 1.5:1

FILL SLOPES: 2:1

QUANTITIES:

TOTAL CUT = 13112.83 CUBIC YARDS

TOTAL FILL = 13024.24 CUBIC YARDS

SPOIL = 88.59 BANK CUBIC YARDS


SPOIL INCLUDES TOP SOIL & RESERVE PIT

## RESERVE PIT

Capacity with 2'

freeboard = 2321.7 Bbls

Total Pit Volume = 3901.2 CY

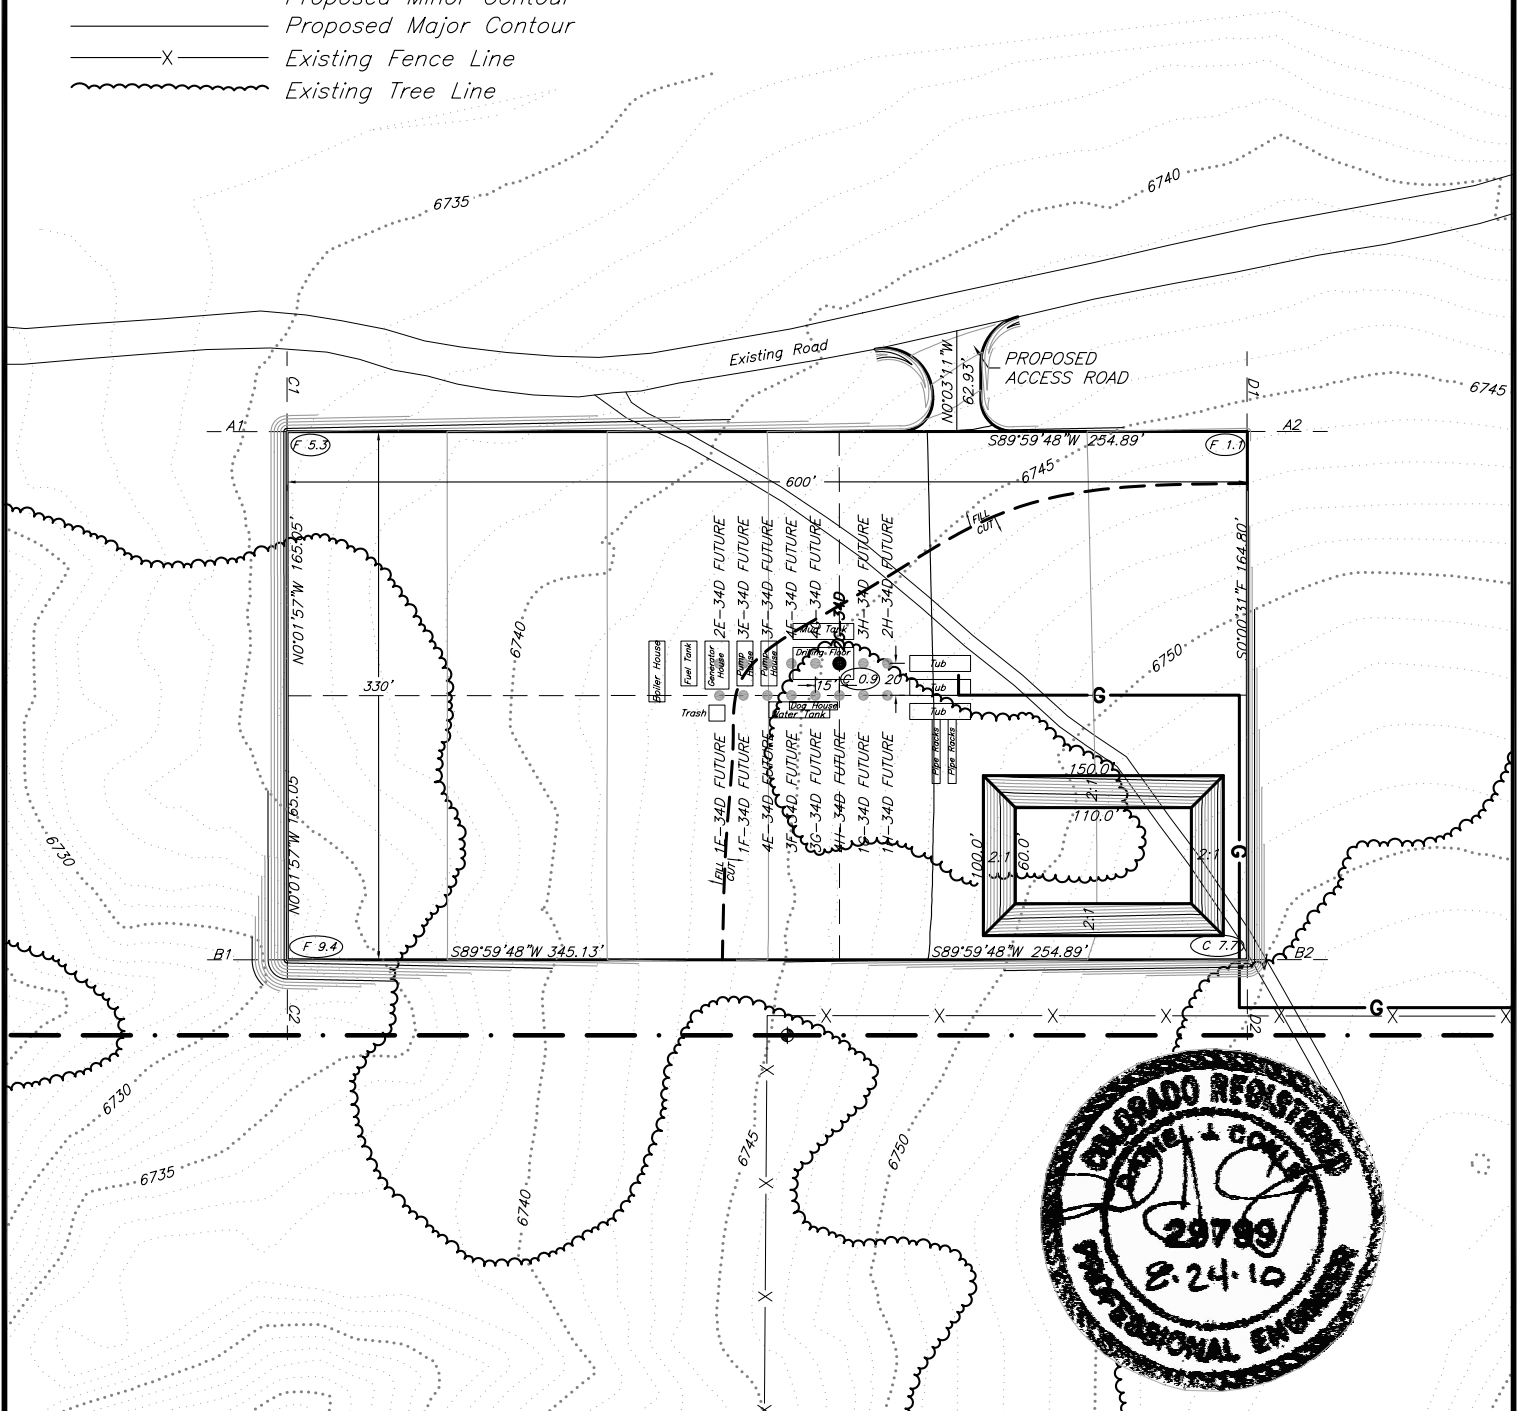

SGM INC.

118 W. 6th Street, Suite 200  
Glenwood Springs, Colorado 81601  
(970) 945-1004 (FAX 945-5948)  
Aspen, Colorado (970) 925-6727

Scale: 1" = 120'

Sheet No. 2 of 11

RG Fed 4D-34D

Construction Layout for Puckett Land Company Well RG Federal 4D-34D

SE 1/4 SE 1/4 Sect. 34, T.1S., R. 98W., 6th P.M., Rio Blanco County, CO

Job# 2008-111.008

Date: 8.24.2010

By: DCS

File: SE Pad BM.dwg