


PRODUCTION FACILITY VISIBLE IMPROVEMENTS

SECTION: 8
TOWNSHIP: 4N
RANGE: 66W

Location Drawing

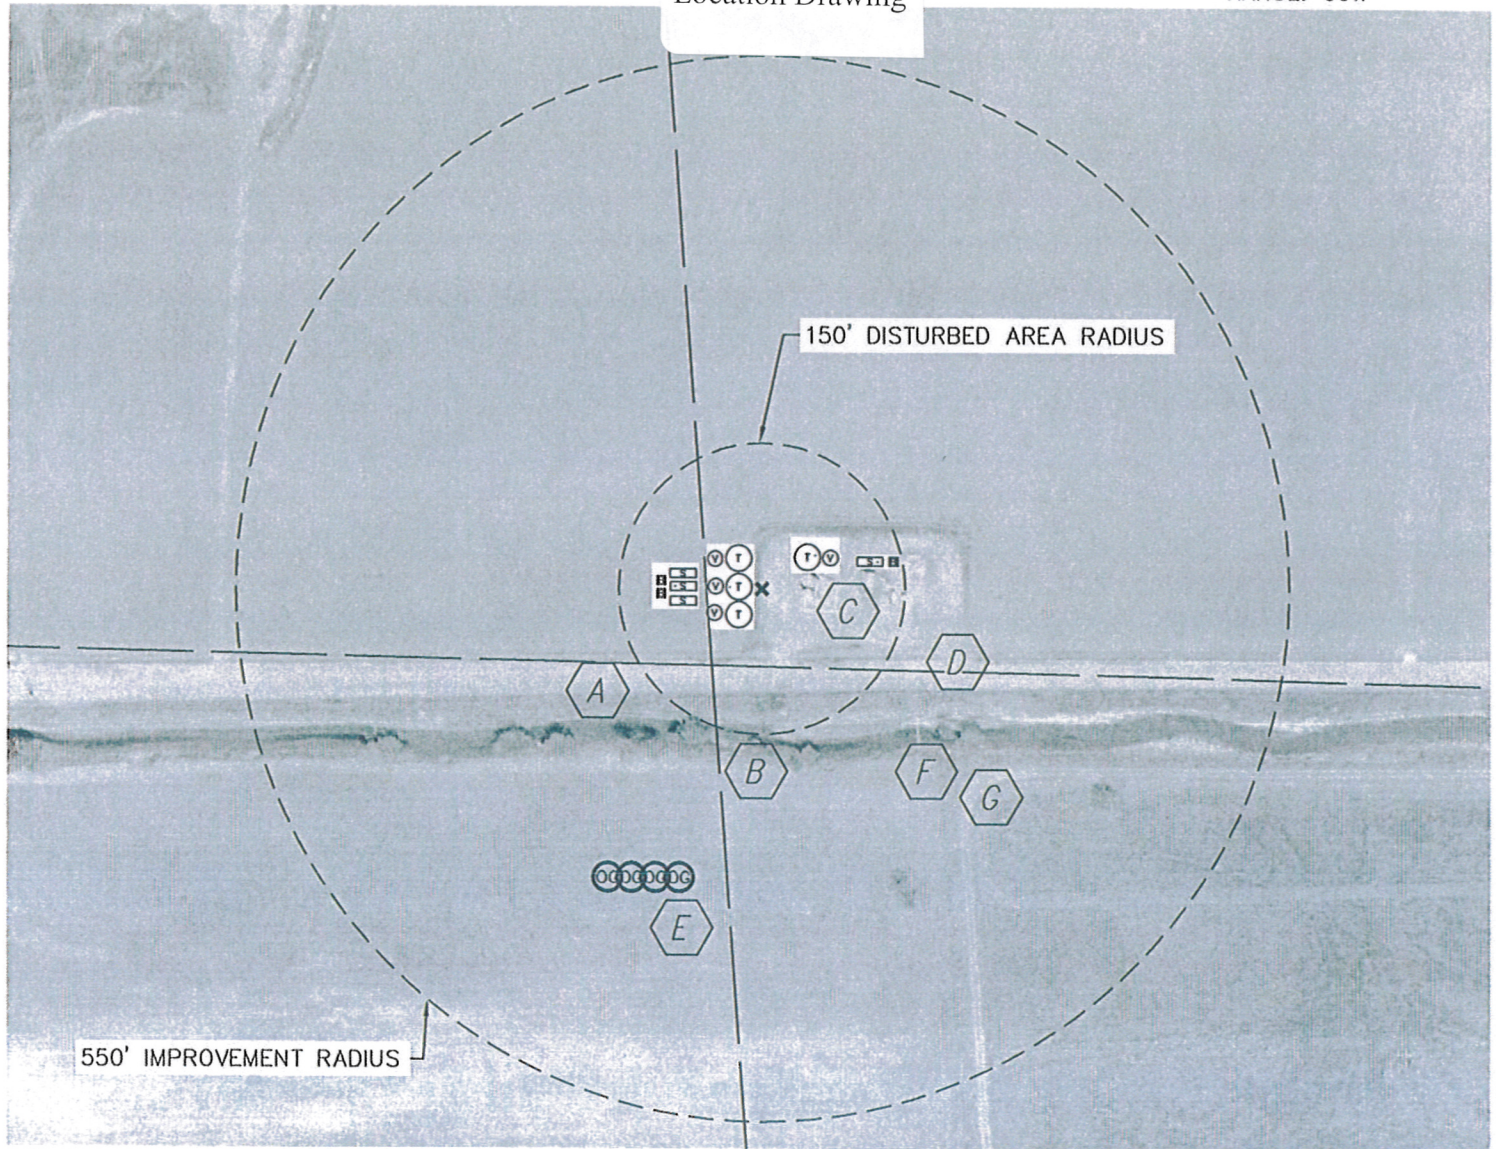

REFERENCE POINT LOCATION:

LATITUDE: 40.32292°N
LONGITUDE: 104.79696°W
PDOP: 1.4
DATE: 3-1-10
1/4, 1/4: NE1/4SE1/4
FSL: 437'
FEL: 1280'
DISTANCE TO WELL: 310' SE
ASSOCIATED NEW WELLS:
FIVE RIVERS: K17-27, K08-24D
K09-33D, K16-30D, K08-23
ASSOCIATED EXISTING WELLS:
MONFORT GILCREST: K8-16
K8-14, K8-10, K8-9


LEGEND:

- ✕ REFERENCE POINT
- ⊙ PROPOSED TANK
- ⊙ PROPOSED WATER VAULT
- ⊞ PROPOSED SEPARATOR
- PROPOSED BURNER

IMPROVEMENTS:

- A POWERLINE 114' SOUTH
- B DITCH 131' SOUTH
- C PRODUCTION EQUIPMENT 40' EAST
- D FIELD ROAD 95' SOUTH
- E PROPOSED WELLS 310' SOUTHWEST
- F FENCE 250' SOUTHEAST
- G FIELD ROAD 300' SOUTHEAST

ALL DISTANCES ARE APPROXIMATE

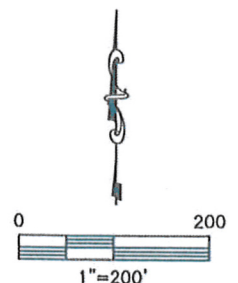

PROJECT#: 2010055