
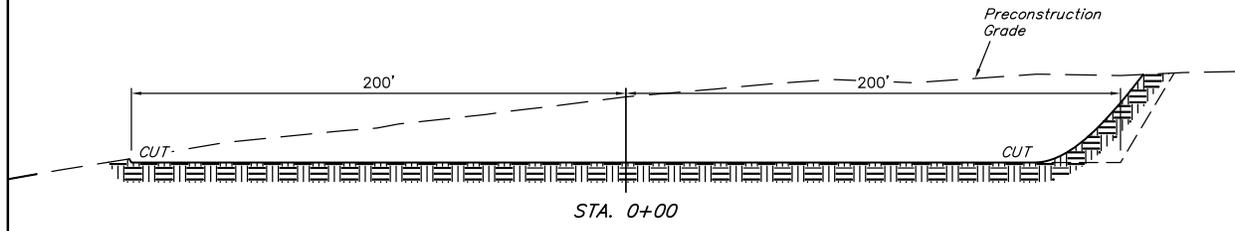
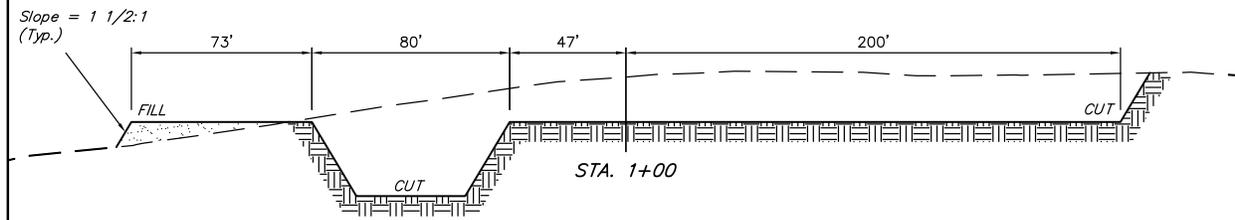
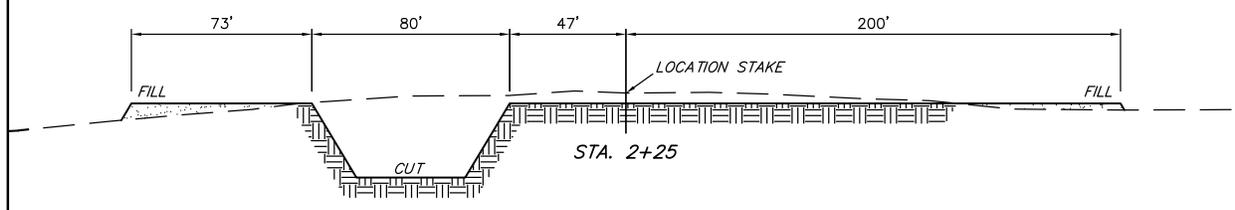


1" = 20'  
 X-Section  
 Scale  
 1" = 50'  
 DATE: 08-04-10  
 DRAWN BY: C.C.

**WHITING OIL & GAS CORP.**  
 TYPICAL CROSS SECTION FOR  
 WRD #23-33  
 SECTION 33, T2N, R97W, 6th P.M.  
 1927' FSL 2237' FWL

**FIGURE #2**

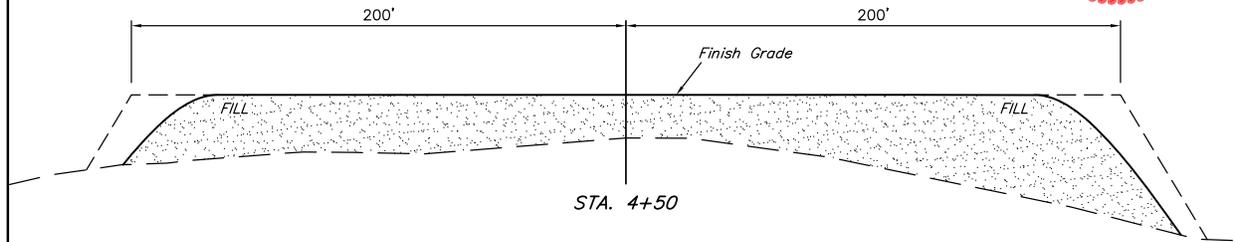

NOTE:  
 Topsoil should not be Stripped Below Finished Grade on Substructure Area.

**APPROXIMATE ACREAGES**  
 WELL SITE DISTURBANCE = ± 5.086 ACRES  
 ACCESS ROAD DISTURBANCE = ± 0.241 ACRES  
 PIPELINE DISTURBANCE = ± 3.247 ACRES  
 TOTAL = ± 8.574 ACRES

\* NOTE:  
 FILL QUANTITY INCLUDES 5% FOR COMPACTION

**APPROXIMATE YARDAGES**  
 (6") Topsoil Stripping = 3,870 Cu. Yds.  
 Remaining Location = 21,630 Cu. Yds.  
**TOTAL CUT = 25,500 CU.YDS.**  
**FILL = 19,100 CU.YDS.**

EXCESS MATERIAL = 6,400 Cu. Yds.  
 Topsoil & Pit Backfill = 6,400 Cu. Yds.  
 (1/2 Pit Vol.)  
 EXCESS UNBALANCE = 0 Cu. Yds.  
 (After Interim Rehabilitation)