


1" = 20'  
X-Section  
Scale  
1" = 50'  
DATE: 08-31-10  
DRAWN BY: K.G.  
REV: 09-03-10 C.H.

OXY USA WTP LP  
CONSTRUCTION LAYOUT CROSS SECTION FOR  
#609-33 PAD  
SECTION 9, T6S, R97W, 6th P.M.  
NW 1/4 SE 1/4

FIGURE #2

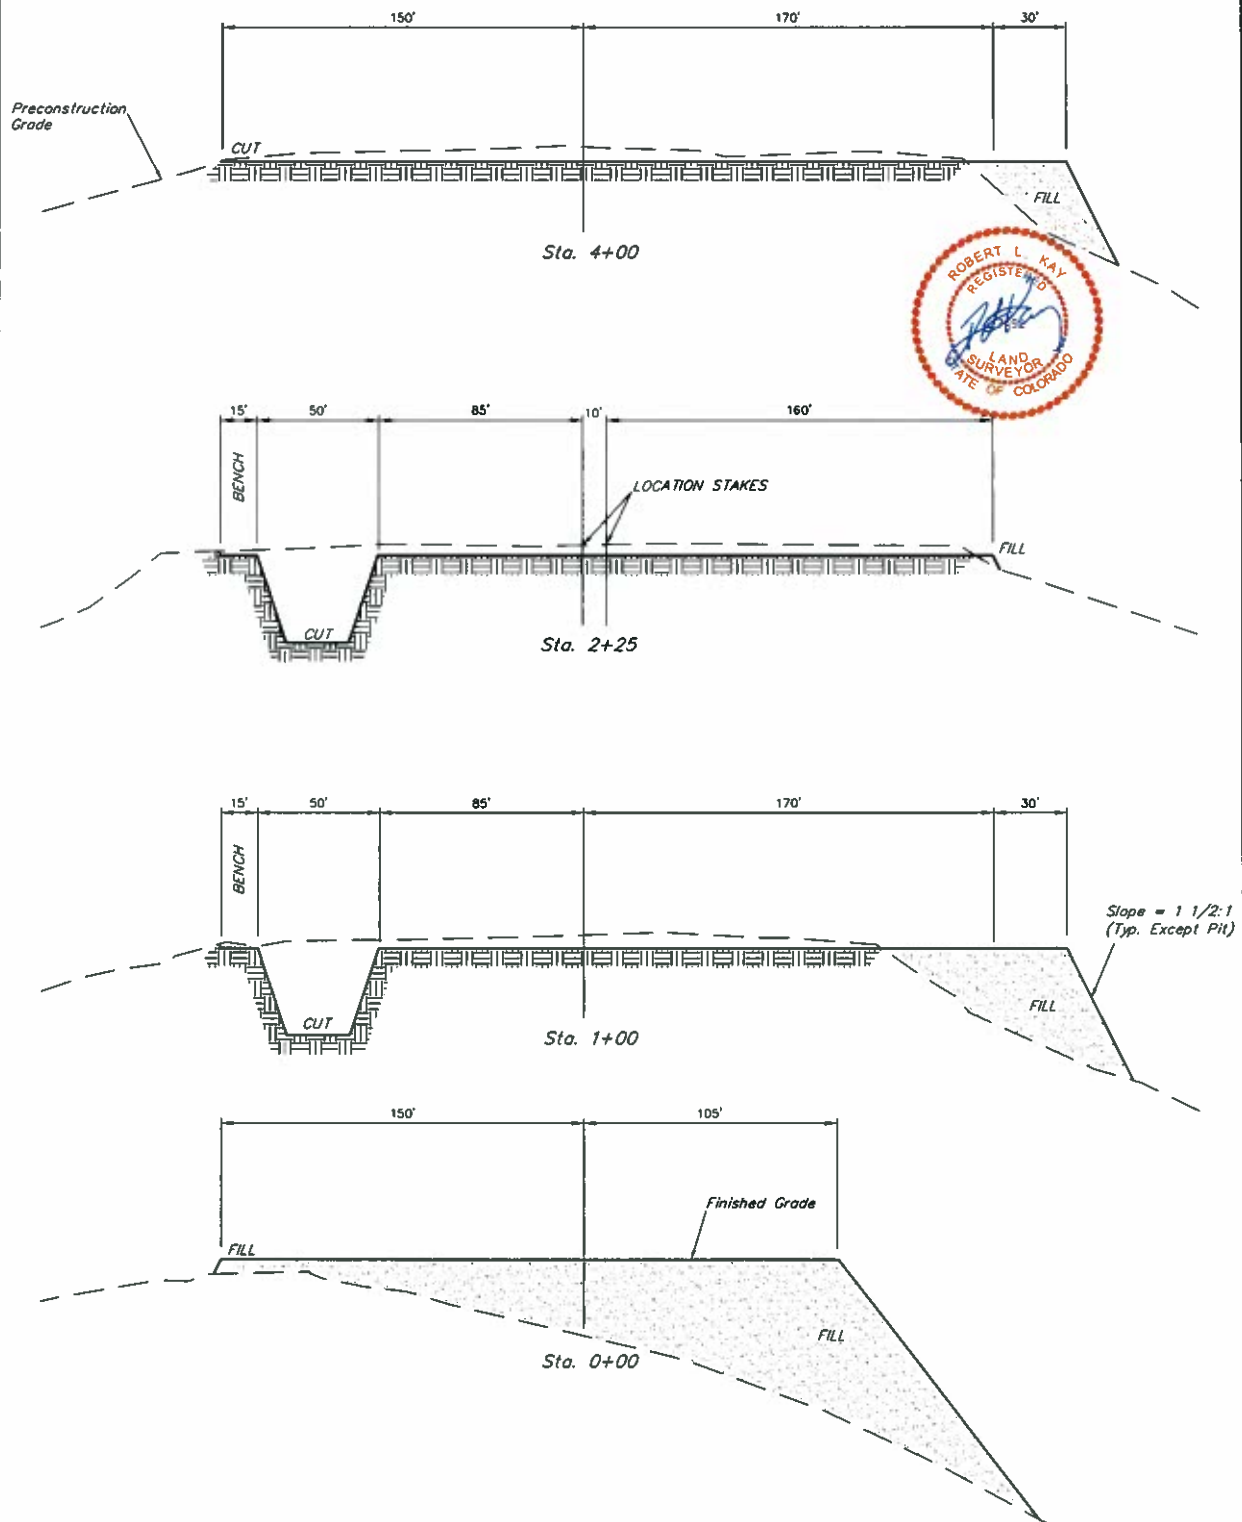

\* NOTE:  
FILL QUANTITY INCLUDES  
5% FOR COMPACTION

APPROXIMATE YARDAGES

(6") Topsoil Stripping = 740 Cu. Yds.  
(New Construction Only)  
Remaining Location = 7,900 Cu. Yds.  
TOTAL CUT = 8,640 CU.YDS.  
FILL = 13,890 CU.YDS.

DEFICIT MATERIAL = <5,250>Cu. Yds.  
Topsoil & Pit Backfill = 2,430 Cu. Yds.  
(1/2 Pit Vol.)  
DEFICIT UNBALANCE = <7,680>Cu. Yds.  
(After Interim Rehabilitation)

UINTAH ENGINEERING & LAND SURVEYING  
85 So. 200 East • Vernal, Utah 84078 • (435) 788-1017