


VISIBLE IMPROVEMENTS

SECTION: 30
TOWNSHIP: 5N
RANGE: 63W

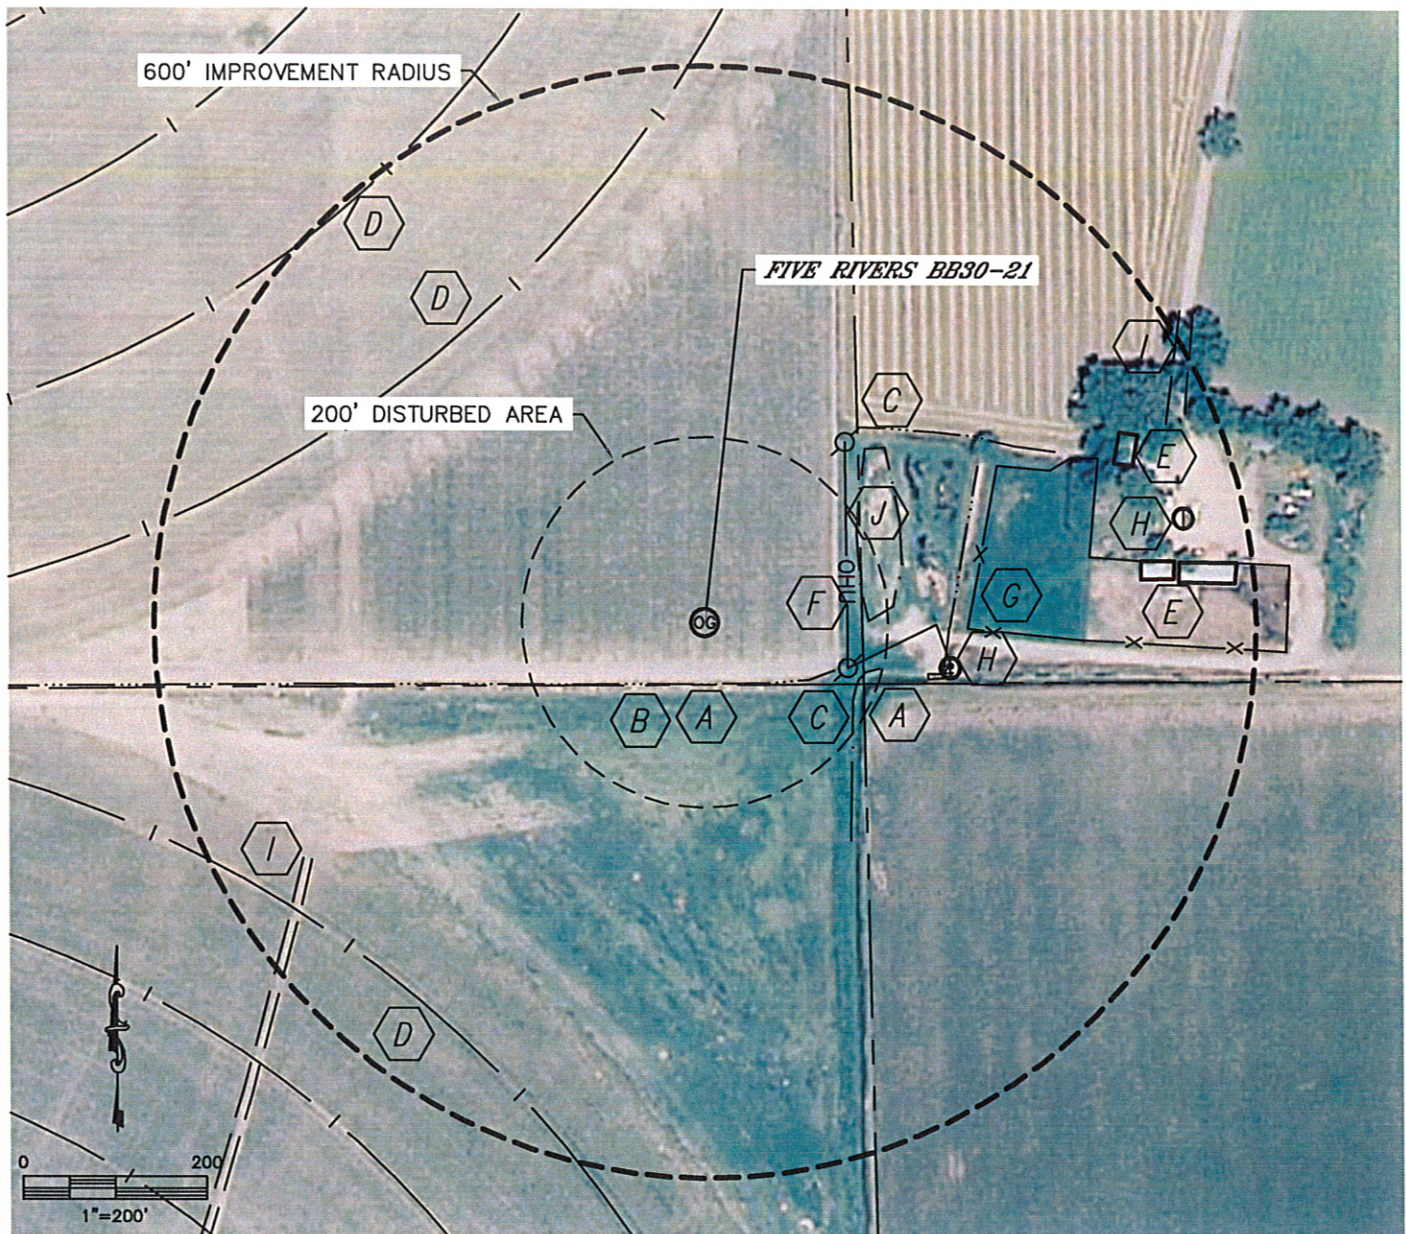

IMPROVEMENTS:

- | | |
|--|-------------------------------------|
| A PROPERTY LINE 67' S, 171' E, 185' SE | F OVERHEAD UTILITY 155' E |
| B CONCRETE DITCH 67' S | G CORALS 287' E |
| C DITCH 178' SE, 270' E, 265' NE | H WATER WELL 533' E, 272' NE |
| D PIVOT TRACK 409' NW, 594' NW, 514' SW | I DIRT ROAD 546' NE, 504' SW |
| E BUILDINGS 479' NE, 477' E, 518' E | J POND 174' E |