
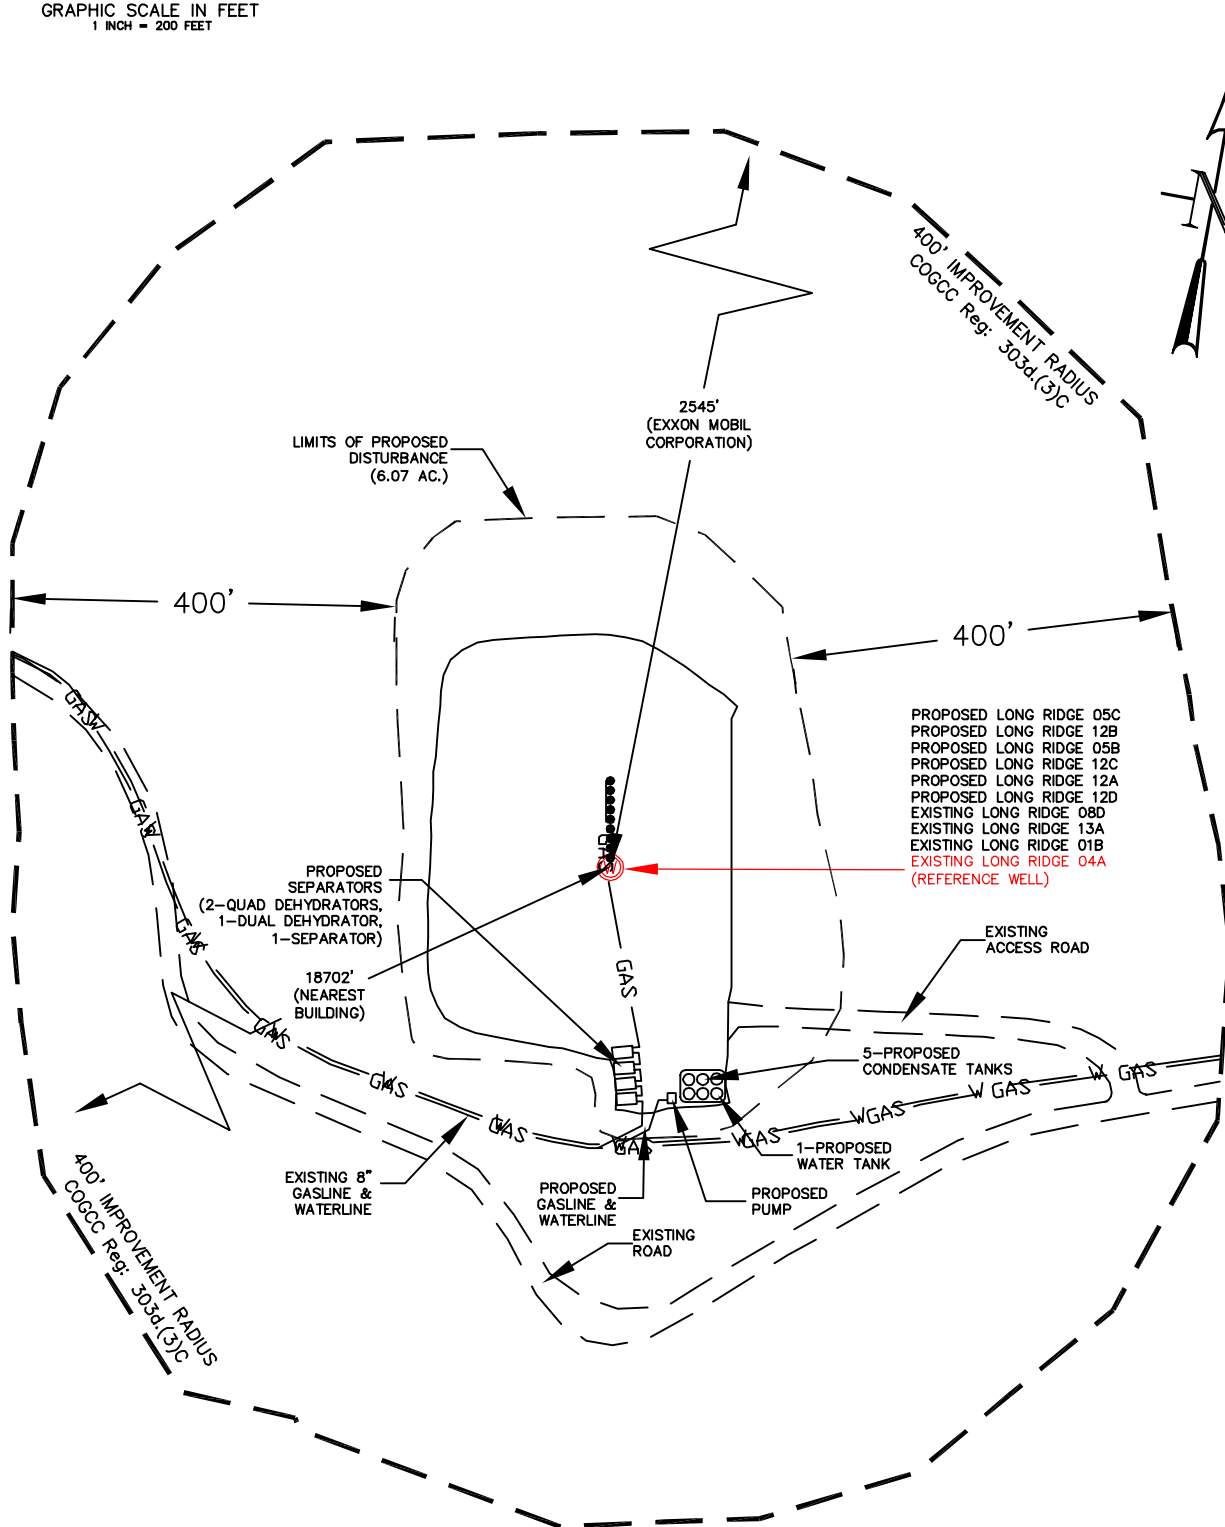


LOCATION DRAWING

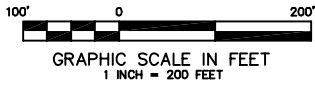

CONSTRUCTION SURVEYS, INC. Long Ridge M15-595
 0012 SUNRISE BLVD.
 SILT, CO 81652
 (970)876-5753

W 1/2 SW 1/4 SECTION 15, T. 5 S., R. 95 W.
 BERRY PETROLEUM COMPANY

SCALE: 1" = 200'

SHEET: 2 of 11