


Well Name: CBS 31B-21-692
SHL: 1809' FNL, 2605' FEL, Section 21, T6S-R92W
BHL: 824' FNL, 1980' FEL, Section 21, T6S-R92W

BILL BARRETT CORPORATION 

PROPOSED WELLBORE DIAGRAM

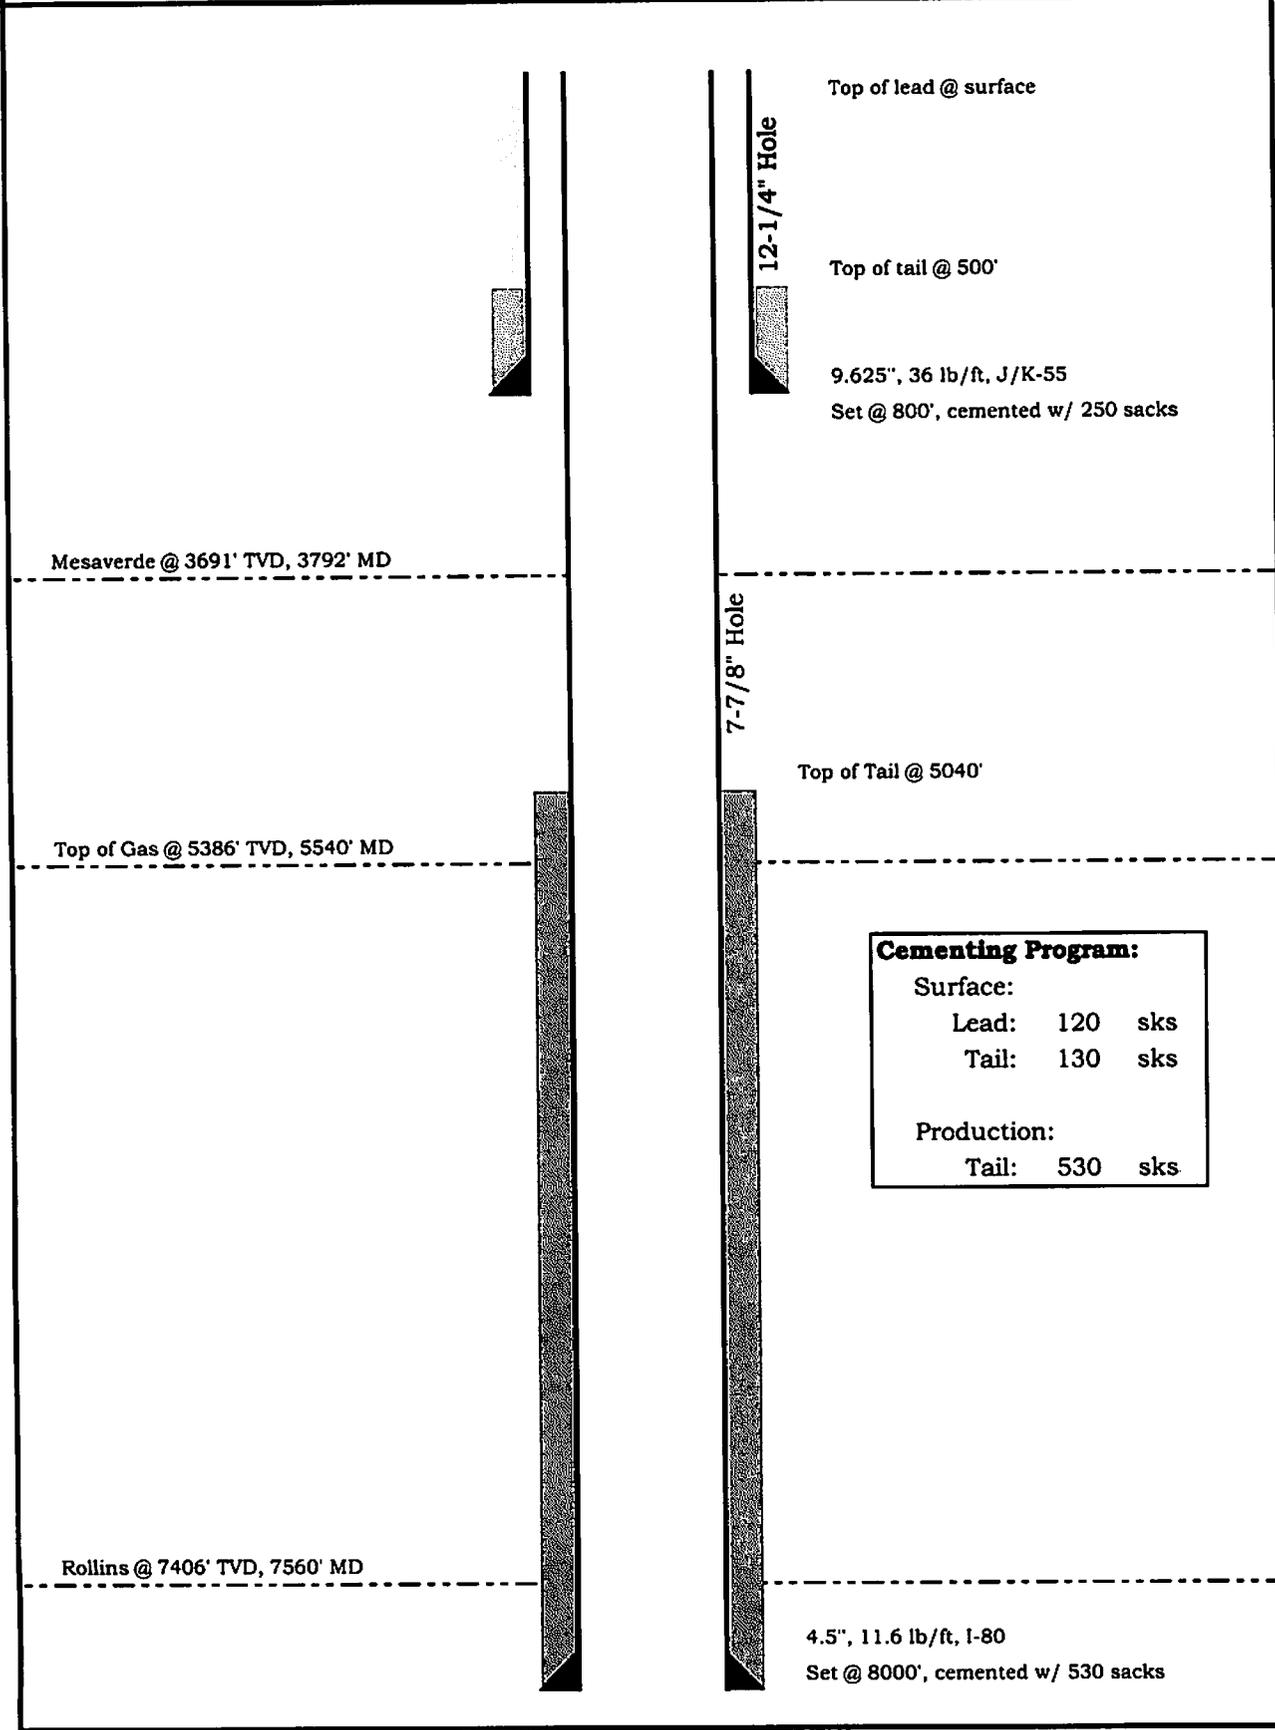

Mesaverde @ 3691' TVD, 3792' MD

Top of Gas @ 5386' TVD, 5540' MD

Rollins @ 7406' TVD, 7560' MD

Top of lead @ surface
 Top of tail @ 500'
 9.625", 36 lb/ft, J/K-55
 Set @ 800', cemented w/ 250 sacks

7-7/8" Hole
 Top of Tail @ 5040'

Cementing Program:		
Surface:		
Lead:	120	sks
Tail:	130	sks
Production:		
Tail:	530	sks

4.5", 11.6 lb/ft, I-80
 Set @ 8000', cemented w/ 530 sacks