


CONSTRUCTION LAYOUT DRAWING  
QUICKDRAW 6-11-66

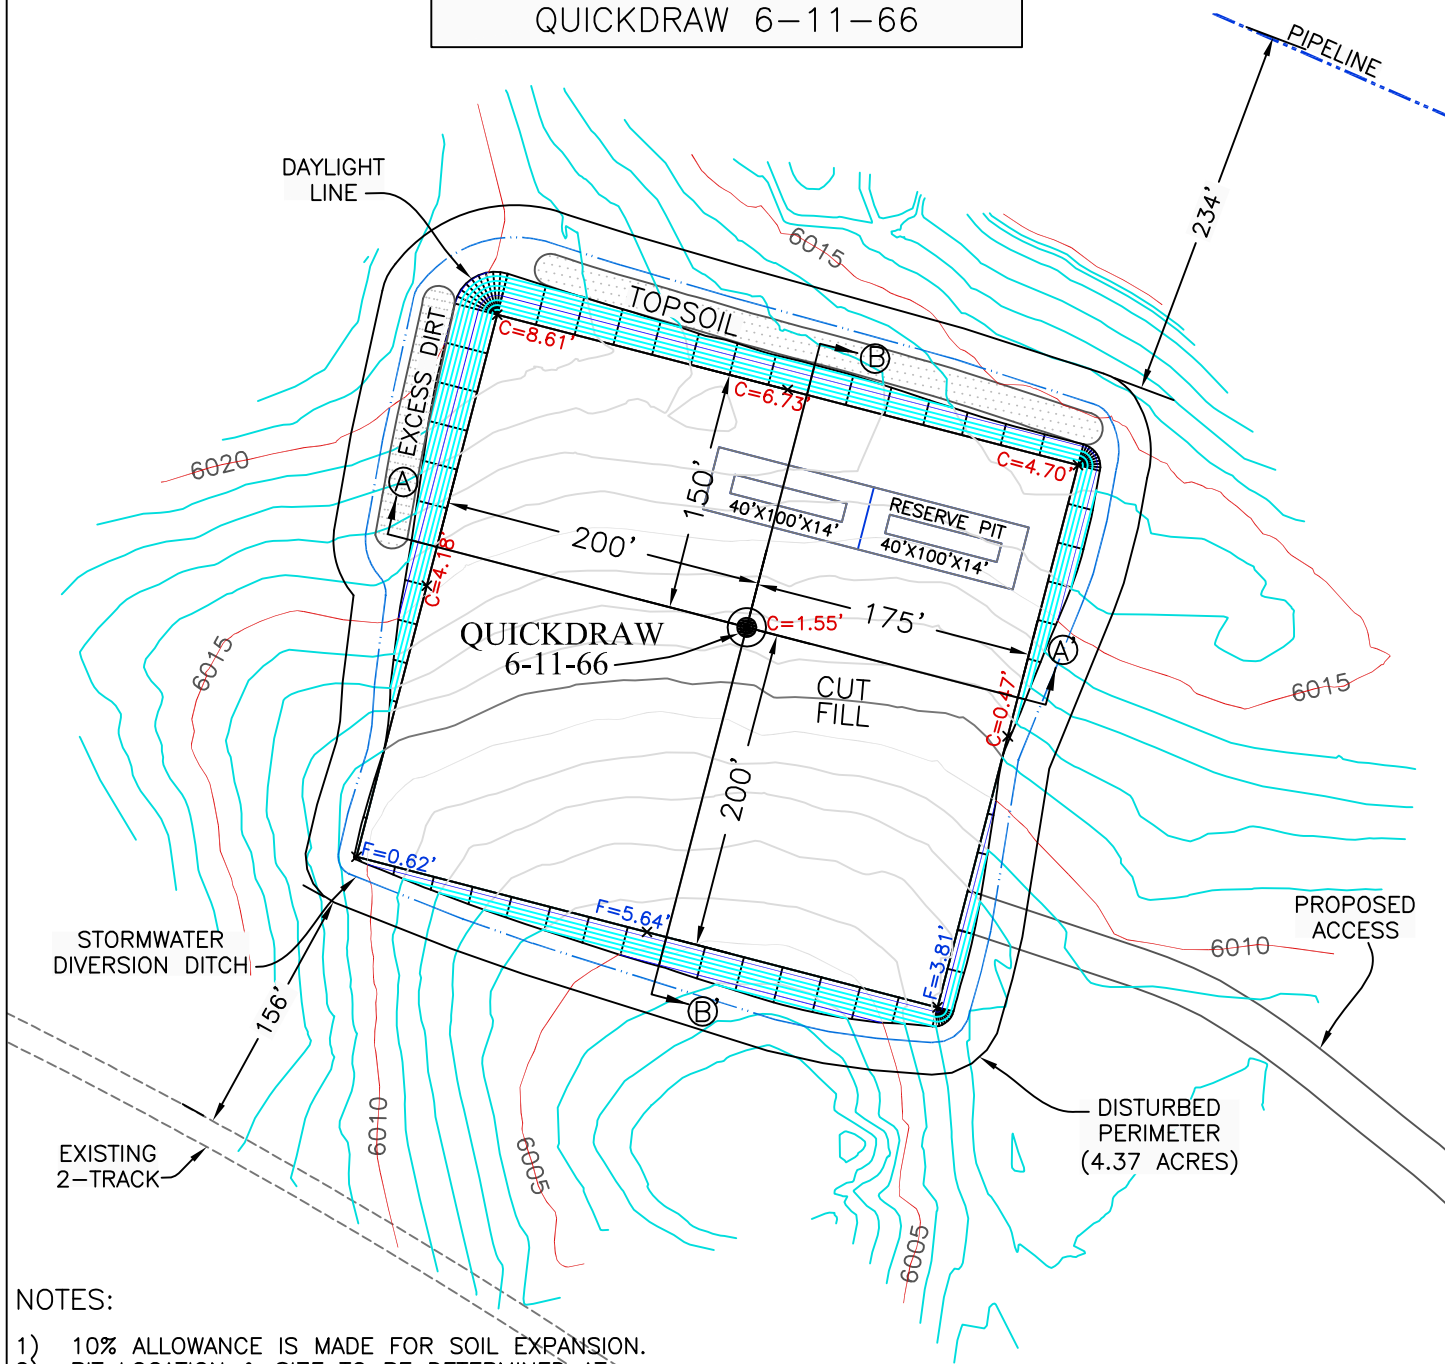

NOTES:

- 1) 10% ALLOWANCE IS MADE FOR SOIL EXPANSION.
- 2) PIT LOCATION & SIZE TO BE DETERMINED AT TIME OF CONSTRUCTION



Graphic Scale in Feet  
1 Inch = 100 Feet



PAD 350' X' 375' ELEV = 6011.0'				
DISTURBED AREA = 4.90 ACRES				
ESTIMATED DIRT QUANTITIES				
CUT	FILL+10%	TOPSOIL	PIT	EXCESS
12,855	7,054	5,672	2,515	129
NOTE: VOLUMES IN CUBIC YARDS. TOPSOIL VOL (12" DEPTH) IS INCLUDED IN TOTAL CUT VALUE ABOVE				
PIT NOT INCLUDED IN TOTAL EXCESS VOLUME.				

**WESTERN LAND SERVICES**  
Sheridan, WY 82801 (307)673-1817

SLAWSON EXPLORATION COMPANY, INC  
QUICKDRAW 6-11-66

SL: NW1/4 NW1/4, SECTION 6, T11N R66W  
BL: SE1/4 NE1/4 SECTION 6, T11N R66W  
6TH PM, WELD COUNTY, COLORADO