



# CONSTRUCTION LAYOUT DRAWING 1 of 5

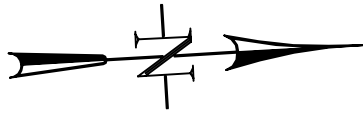

LEGEND:  
BP - BRUSH PILE/BARRIER  
CB - CONTAINMENT BERM  
TOTAL DISTURBED AREA = 5.09 AC.

ESTIMATED DIRT QUANTITIES (YDS)				
ITEM	CUT	FILL	TOPSOIL	EXCESS
PAD	0	0	0	0
PIT	0			0
TOTALS	0	0	0	0

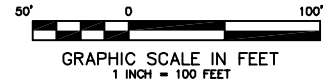


CONSTRUCTION SURVEYS, INC.  
0012 SUNRISE BLVD.  
SILT, CO 81652  
(970)876-5753

Long Ridge N15-595  
SE 1/4 SW 1/4 SECTION 15, T. 5 S., R. 95 W.  
BERRY PETROLEUM COMPANY



SCALE: 1" = 100'

SHEET: 6 of 11

# CONSTRUCTION LAYOUT DRAWING 2 of 5 (RECLAMATION PAD)

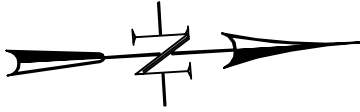

THIS IS A TYPICAL LAYOUT FOR THE PRODUCTION EQUIPMENT. THE SPECIFIC EQUIPMENT LAYOUT FOR THIS WELL MAY VARY DUE TO WELL PRODUCTION AND OPERATOR'S NEEDS.

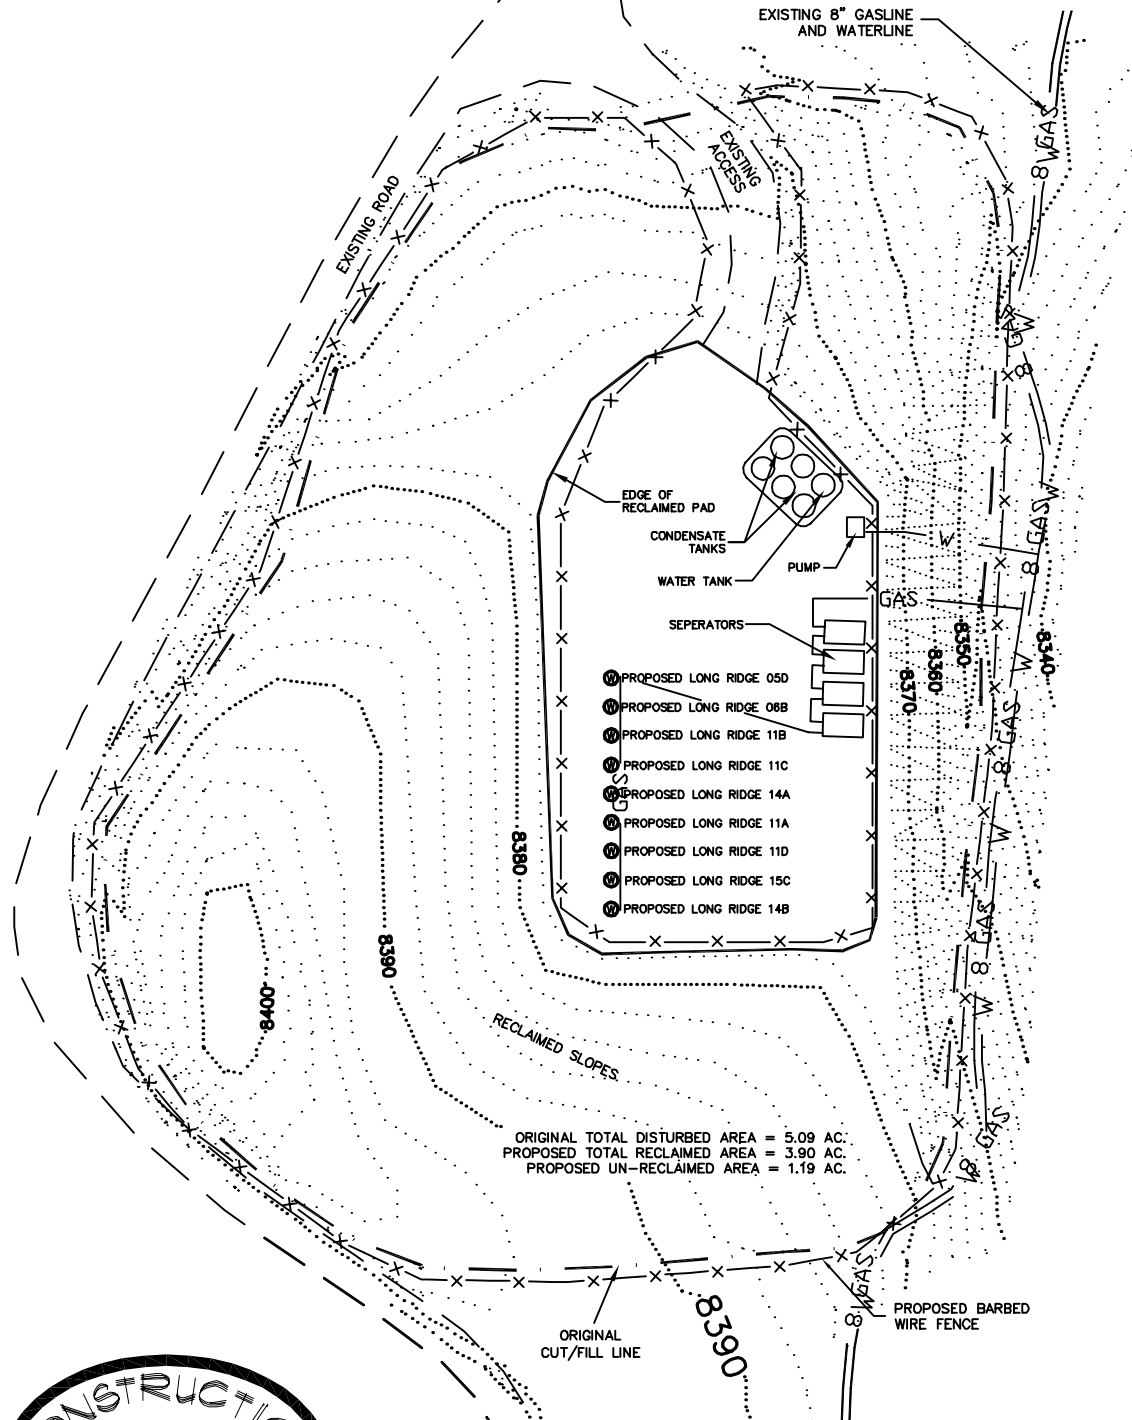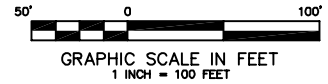



**CONSTRUCTION SURVEYS, INC.** Long Ridge N15-595  
0012 SUNRISE BLVD.  
SILT, CO 81652  
(970)876-5753

SE 1/4 SW 1/4 SECTION 15, T. 5 S., R. 95 W.  
**BERRY PETROLEUM COMPANY**

SCALE: 1" = 100'

SHEET: 7 of 11

**CONSTRUCTION  
LAYOUT DRAWING  
3 of 5  
(CROSS SECTIONS  
OF PIT & PAD)**

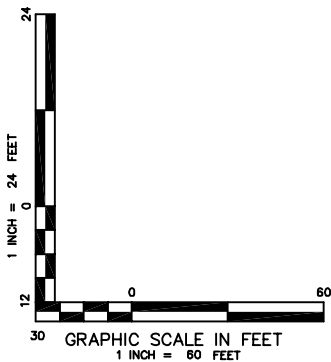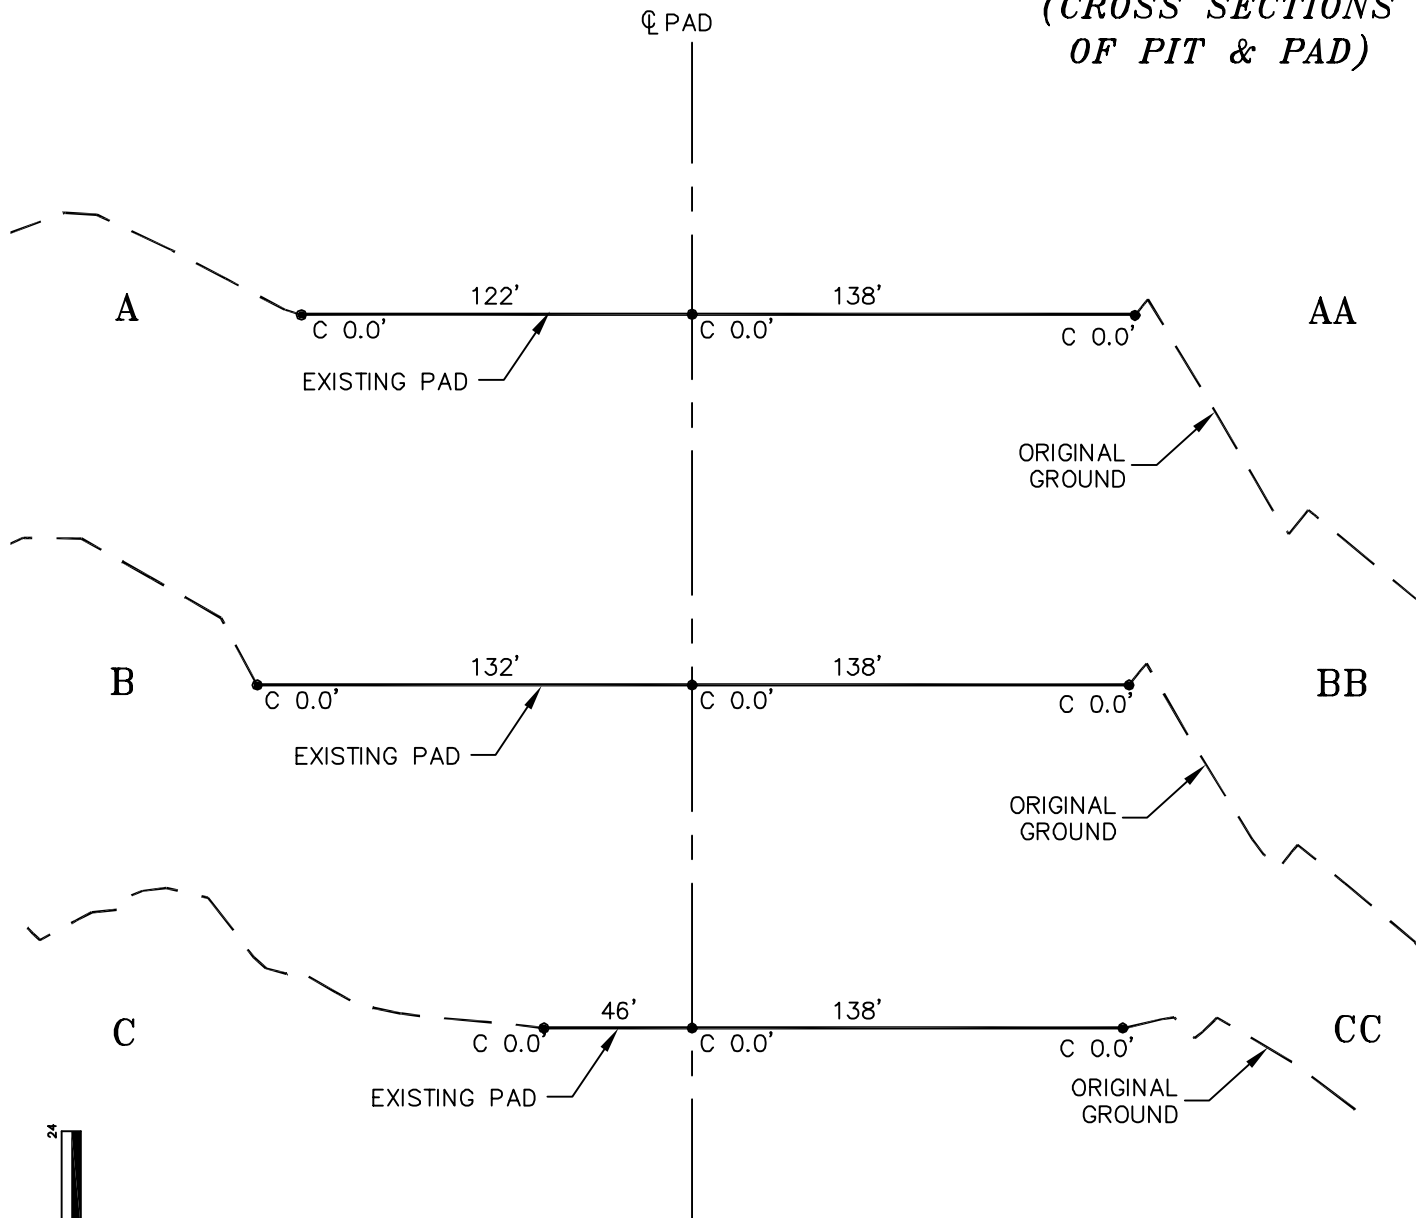



**CONSTRUCTION SURVEYS, INC.**  
0012 SUNRISE BLVD.  
SILT, CO 81652  
(970)876-5753

Long Ridge N15-595  
SE 1/4 SW 1/4 SECTION 15, T. 5 S., R. 95 W.  
**BERRY PETROLEUM COMPANY**

SCALE: AS SHOWN

SHEET: 8 of 11

**CONSTRUCTION  
LAYOUT DRAWING  
4 of 5  
(CROSS SECTIONS OF  
FINAL RECLAMATION PAD)**

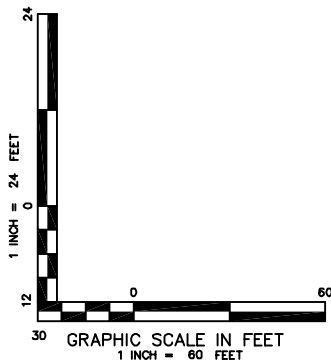
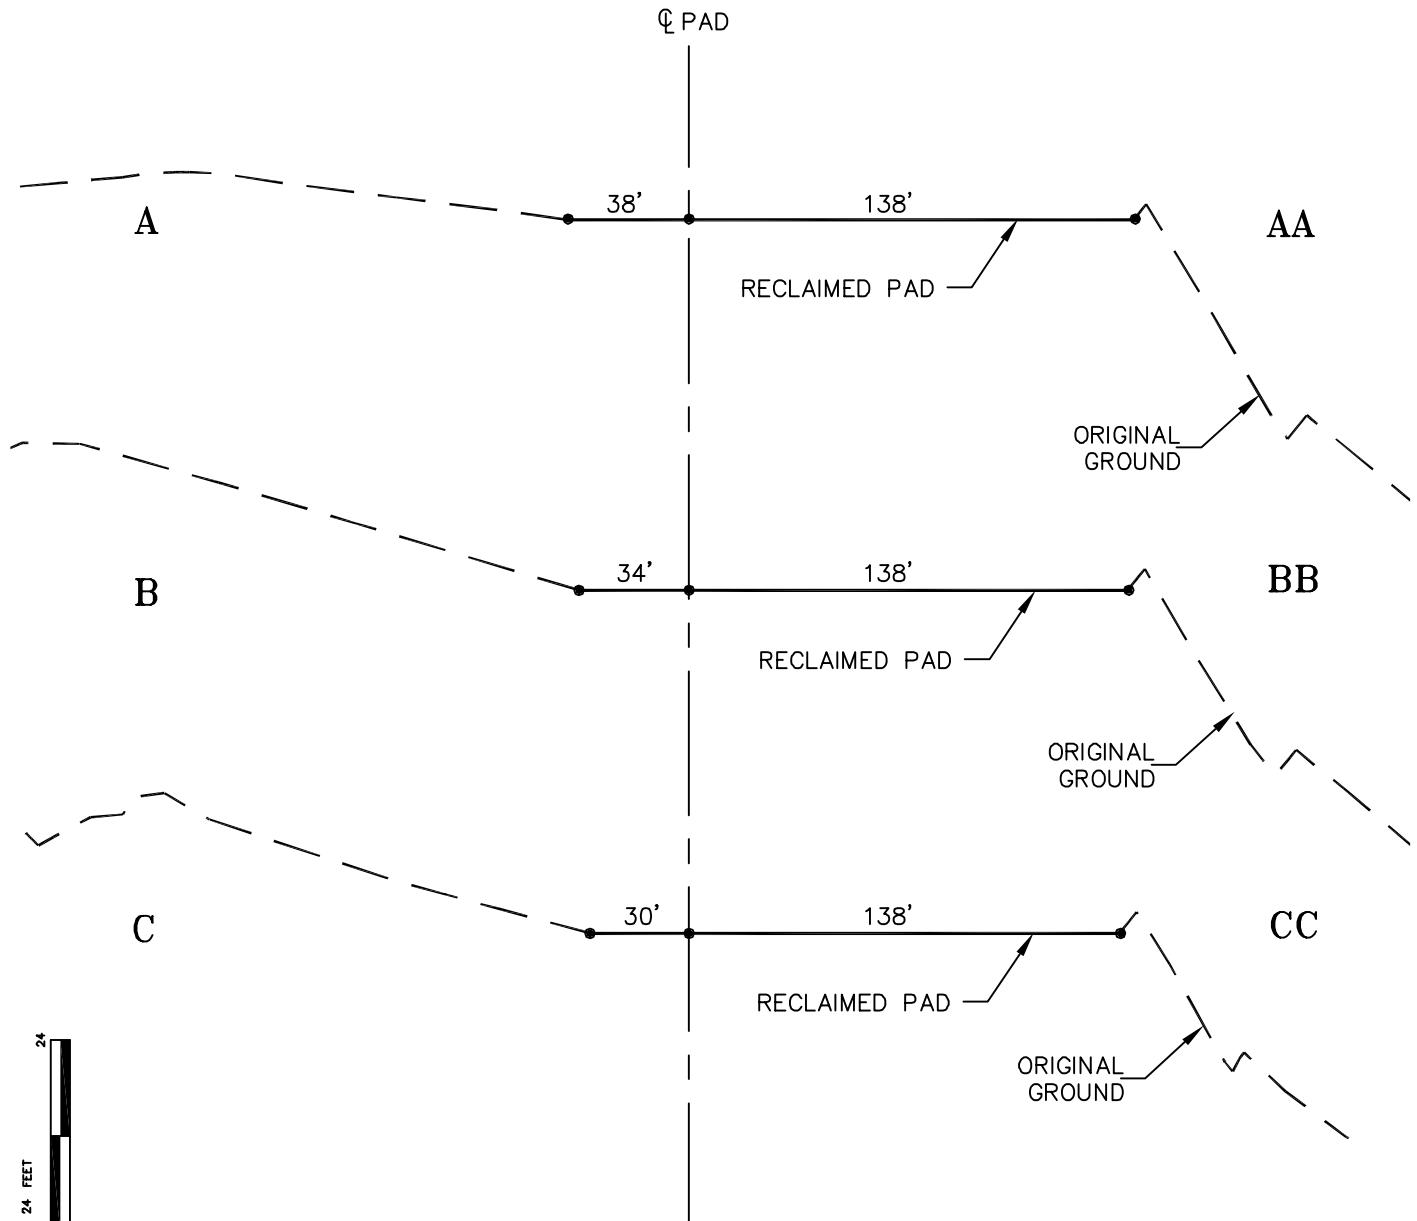


**CONSTRUCTION SURVEYS, INC.**  
0012 SUNRISE BLVD.  
SILT, CO 81652  
(970)876-5753


Long Ridge N15-595  
SE 1/4 SW 1/4 SECTION 15, T. 5 S., R. 95 W.  
**BERRY PETROLEUM COMPANY**

SCALE: AS SHOWN

SHEET: 9 of 11

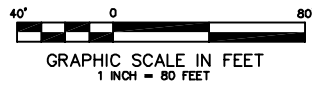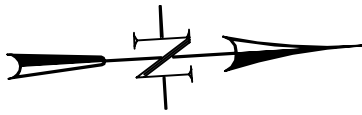

**CONSTRUCTION  
LAYOUT DRAWING**  
**5 of 5**  
**(RIG LAYOUT)**

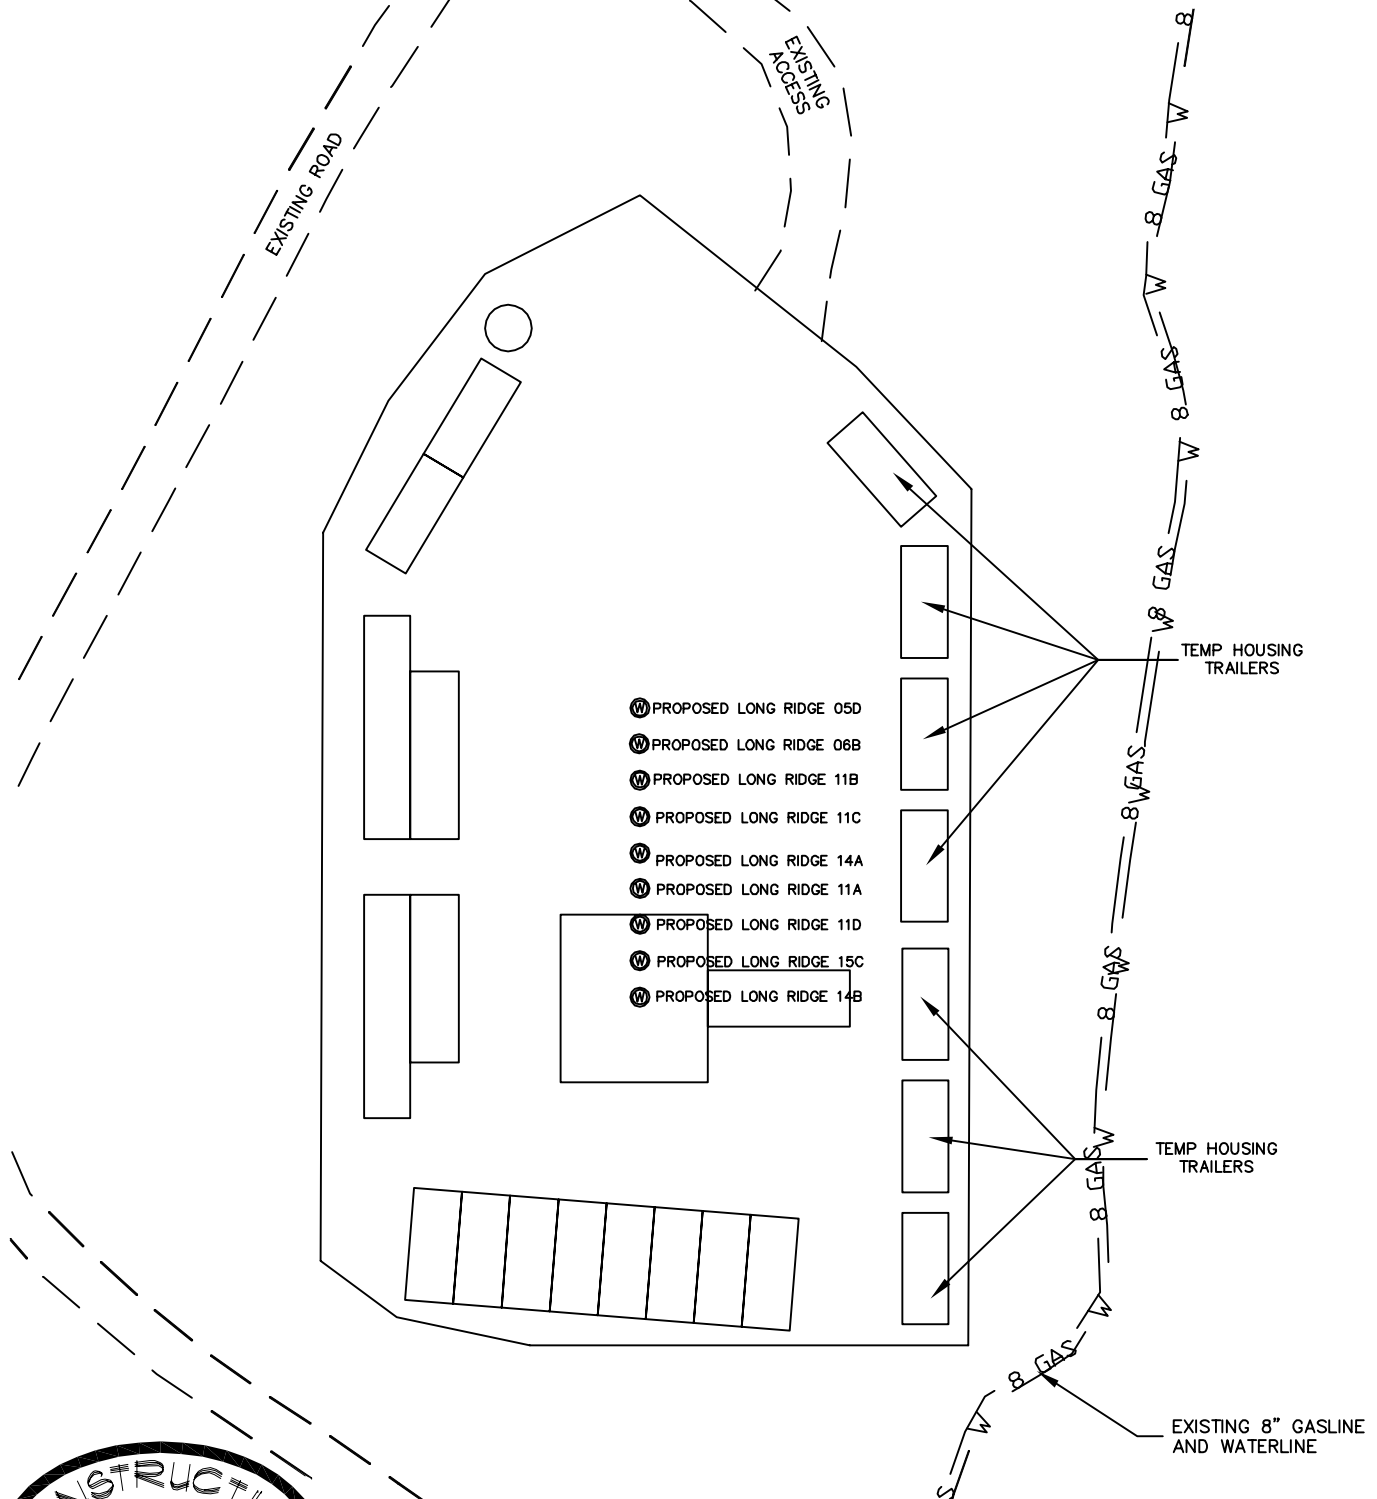

**CONSTRUCTION SURVEYS, INC.**  
**0012 SUNRISE BLVD.**  
**SILT, CO 81652**  
**(970)876-5753**

**Long Ridge N15-595**  
**SE 1/4 SW 1/4 SECTION 15, T. 5 S., R. 95 W.**  
**BERRY PETROLEUM COMPANY**

SCALE: 1" = 80'

SHEET: 10 of 11