
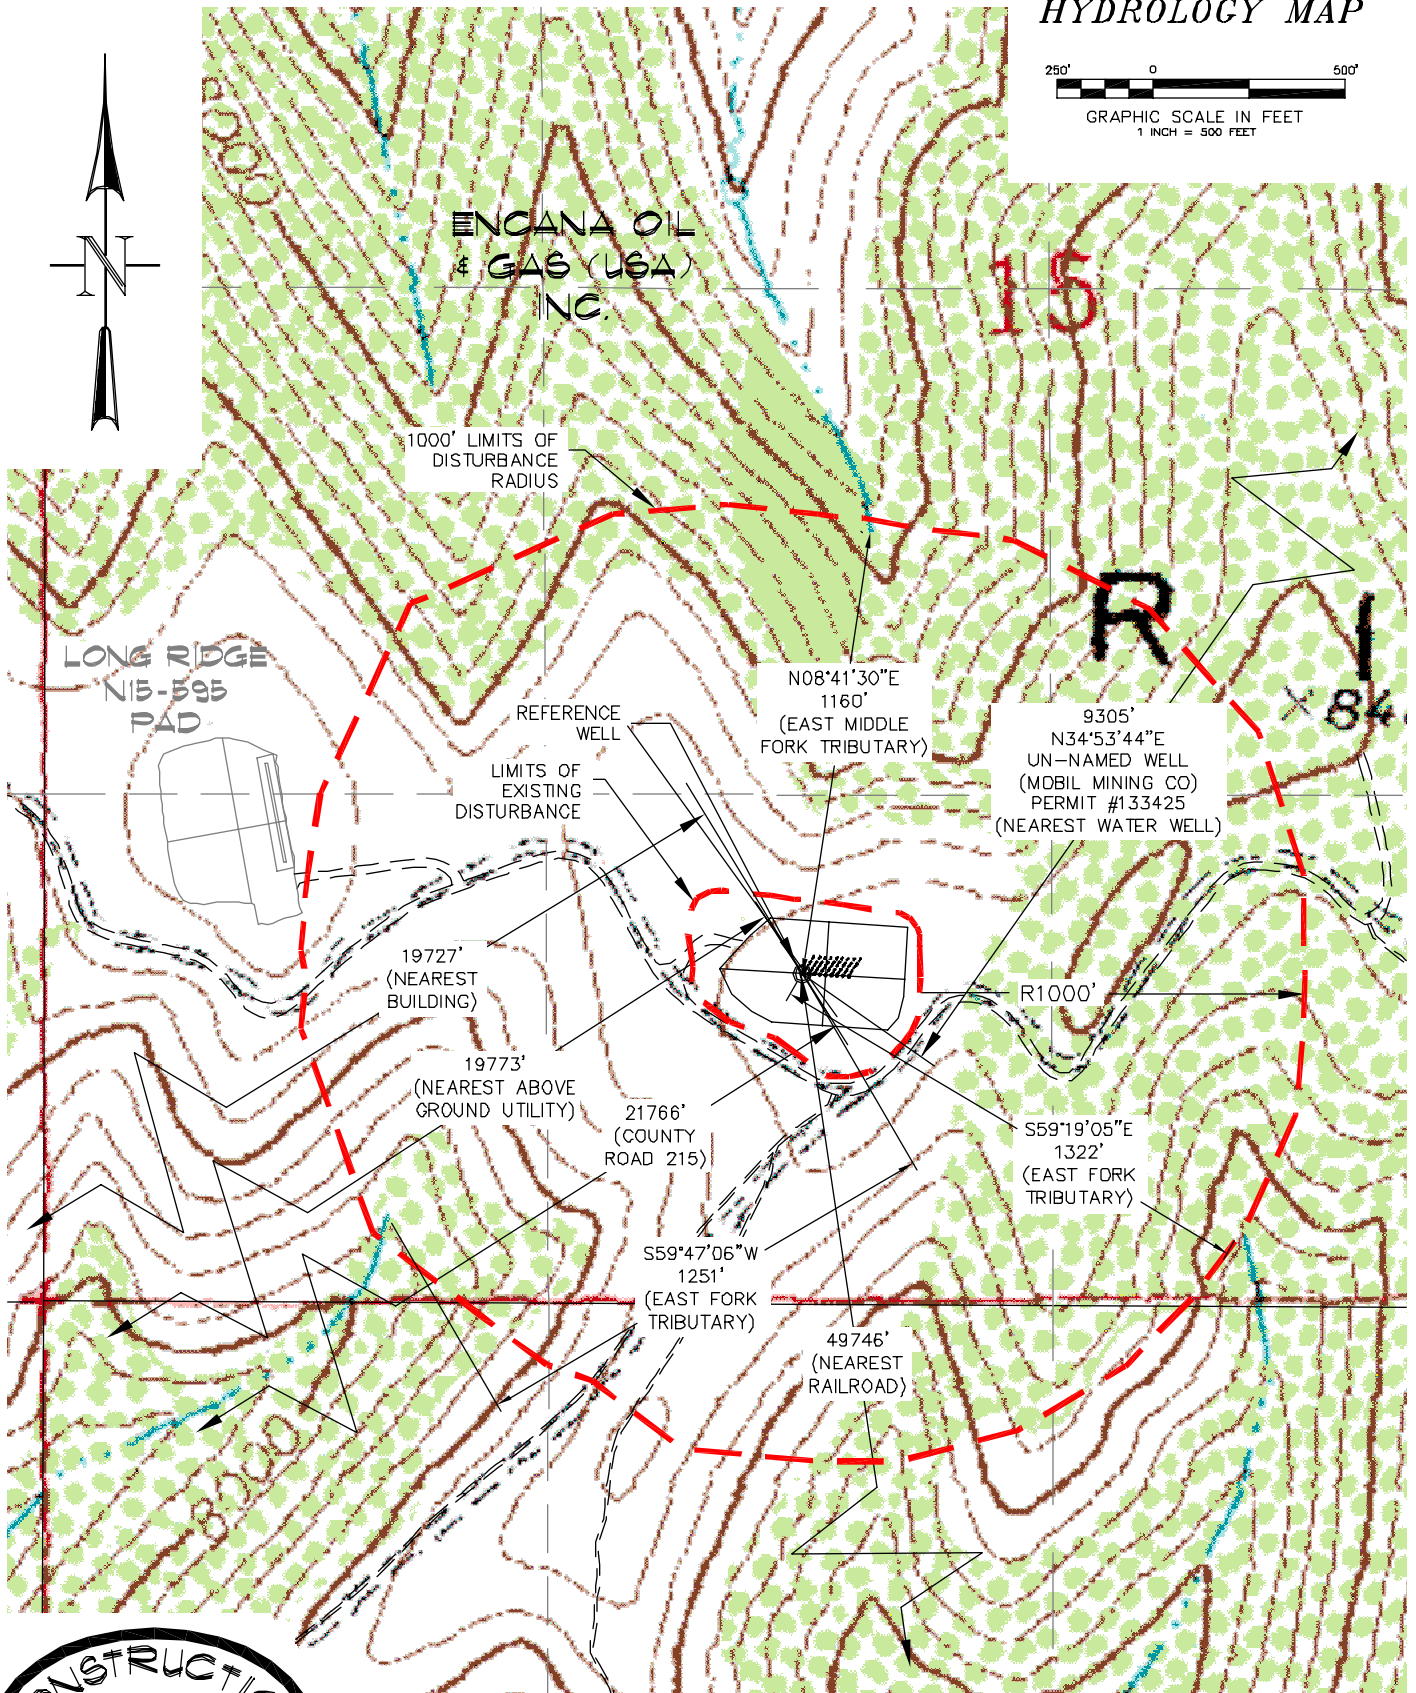


HYDROLOGY MAP

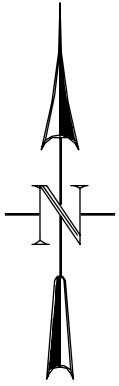

CONSTRUCTION SURVEYS, INC. Long Ridge N13-595
 0012 SUNRISE BLVD. SE 1/4 SW 1/4 SECTION 15, T. 5 S., R. 95 W.
 SILT, CO 81652 BERRY PETROLEUM COMPANY
 (970)876-5753

SCALE: 1" = 500'

SHEET: 3 OF 11