


Location Drawing

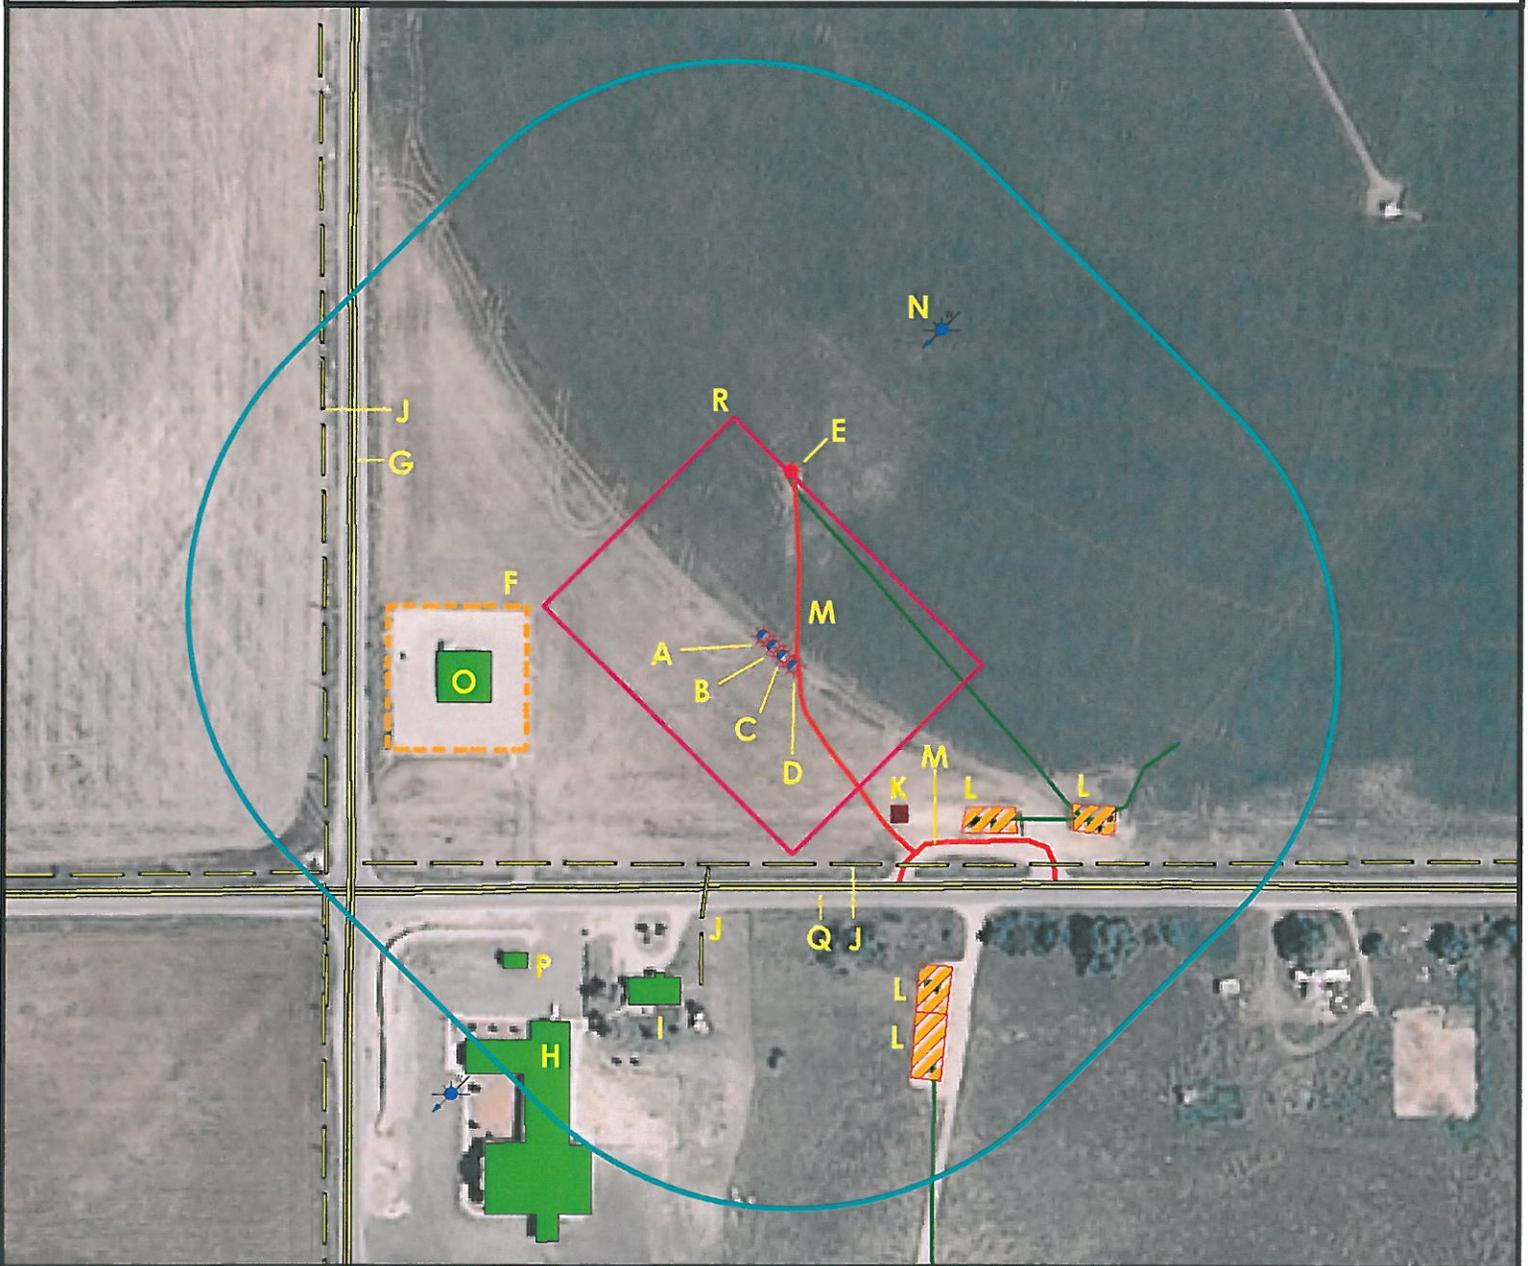

- A. Proposed well DECHANT 23-9.
- B. Proposed well DECHANT 14-9.
- C. Proposed well DECHANT 36-9.
- D. Proposed well DECHANT 35-9.
- E. Existing well DECHANT 13-9 is 197' N.
- F. Fence is 276' W.
- G. Public road (CR 41) is 475' W.

- H. Church is 479' SW.
- I. Residence is 386' SW.
- J. Power lines are 245' S, 258' SW and 505' W.
- K. Emissions control device is 236' SE.
- L. Facilities are 282' SE, 379' SE, 393' SE and 441' SE.
- M. Private roads are 23' E and 279' SE.

- *N. Water well (permit #20148) is 403' NE.
- O. Utility Building is 317' W.
- P. Outbuilding is 441' SW.
- Q. Public road (CR 22) is 270' S.
- R. Operational Disturbance area.

*N. Water permit #100 is actually 289/37/400



Feet

Legend

- Proposed Well
- Existing Well
- Plugged Well
- Water Well
- CattleGuard/Gate
- Bridge
- ECD
- 400' Radius
- Facilities Enclosure
- Building/Residence
- Disturbance Area
- Water Body
- Utility Box
- Public Road
- Fence
- Overhead Power Line
- Underground Pipeline
- Access Road
- Ditch/Canal
- Concrete Ditch

Measurements are from one central point

400ft Radius Map

DECHANT 14-9 Multi Well Pad

Surface Location: T2N R65W S9
Description of surface uses: Open Field

Field Date: 6/21/2010
Drawing Date: 6/25/2010
Drafter: DMM
Checked By: BHF

Aerial Photo supplied by NAIP - 2009

Prepared for:
**KERR-MCGEE OIL &
GAS ONSHORE LP**



Use our resources to find yours!
www.petro-fs.com

1801 W. 13th Ave Denver, CO 80204 (303) 928-7128
111 E. Third Street Suite 207 Rifle, CO 81650 (970) 625-4740