


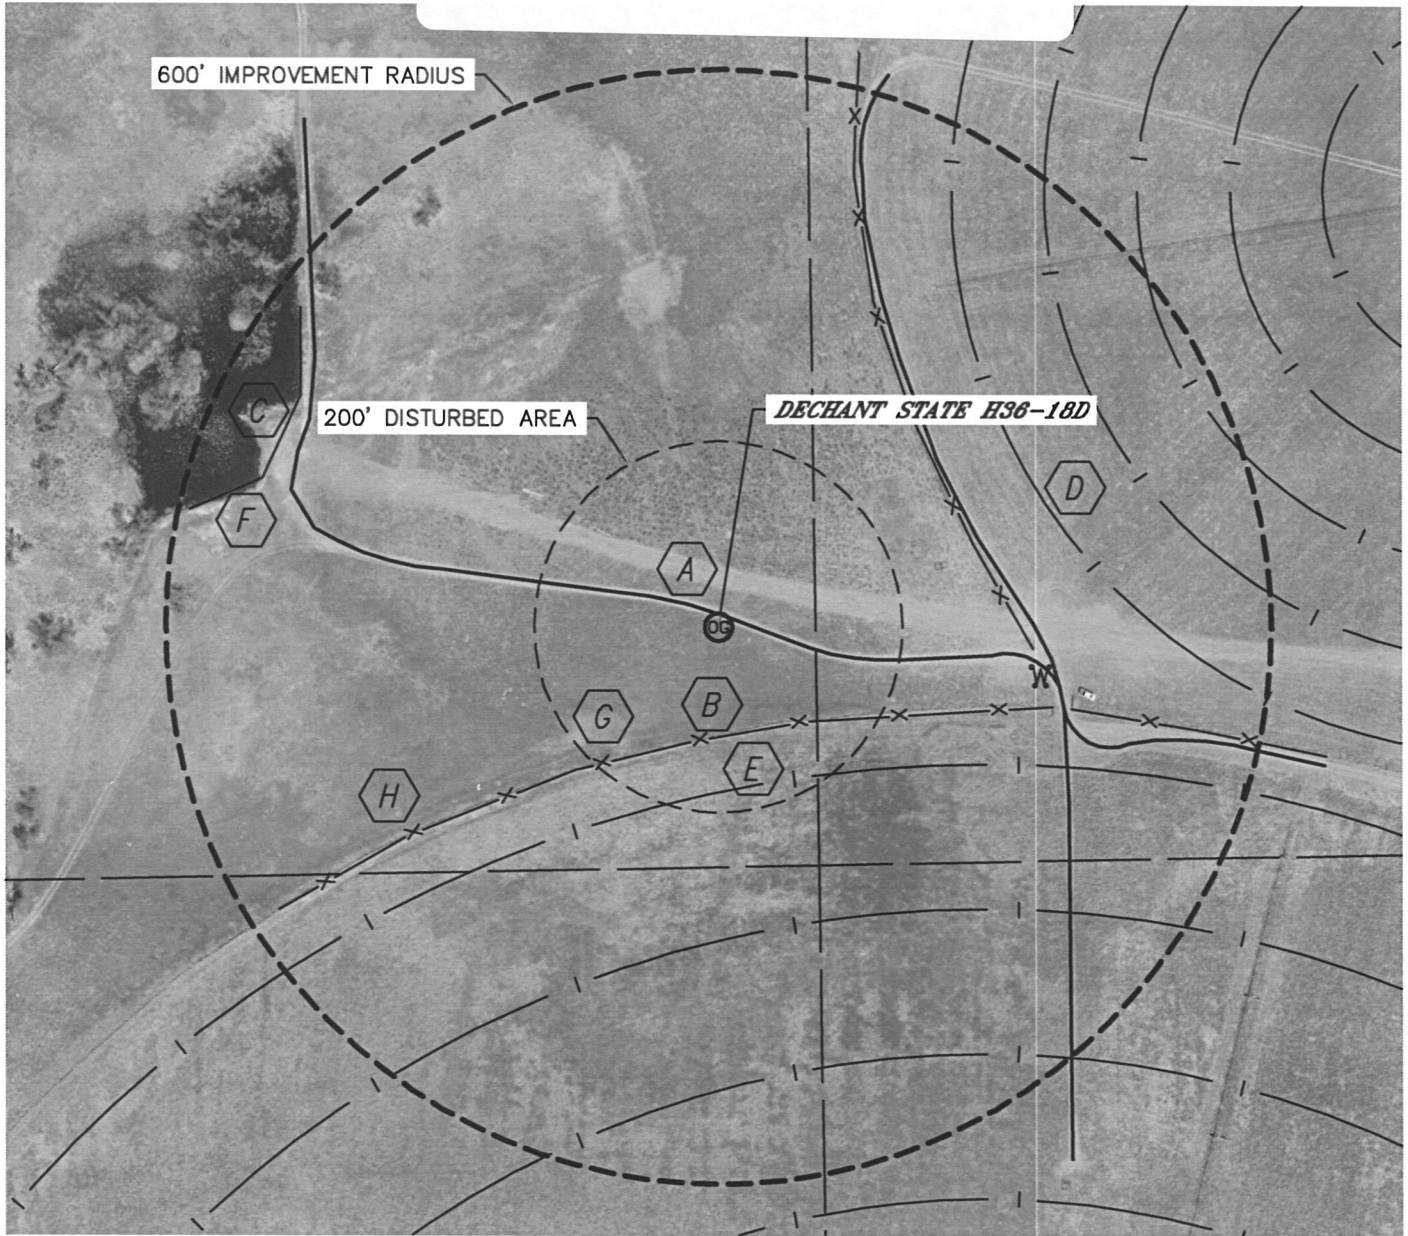







VISIBLE IMPROVEMENTS

SECTION: 36
TOWNSHIP: 3N
RANGE: 65W

Location Drawing



IMPROVEMENTS:

- | | | | |
|---|---|---|------------------|
|  A | FIELD ROAD 14' N, 295' NE |  F | POND 518' NW |
|  B | FENCE 289' NE, 117' S |  G | WET AREA 408' SW |
|  C | WATER PUMP ENGINE 570' NW |  H | WET AREA 170' SW |
|  D | PIVOT TRACK 374', 474', 575' NE | | |
|  E | PROPOSED PIVOT TRACK 174', 330', 486' S | | |

