


Section 7
T. 7 S., R 95 W

GRAPHIC SCALE IN FEET
1 INCH = 100 FEET

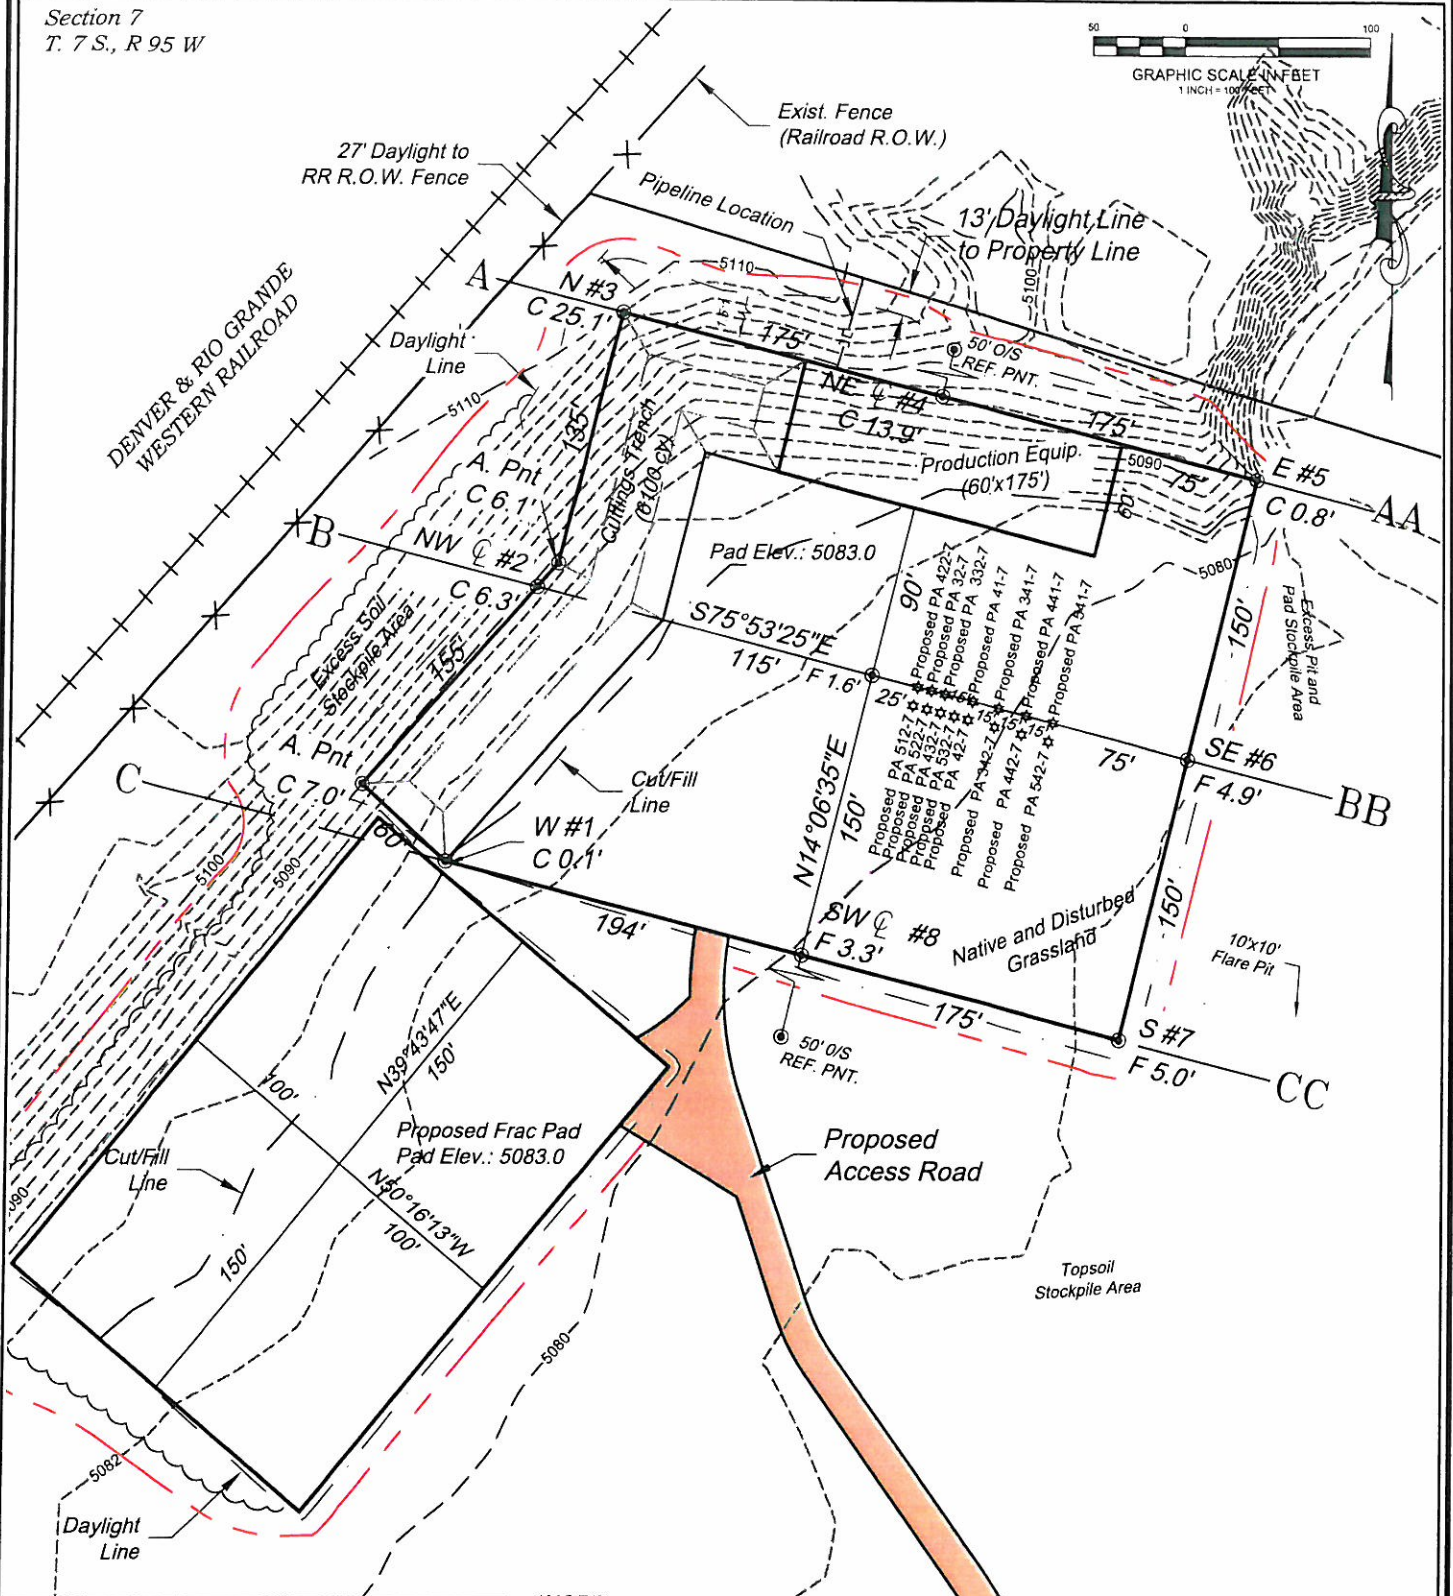

ESTIMATED EARTHWORK QUANTITIES (cy)

| ITEM | CUT | FILL | TOPSOIL | EXCESS |
|--------|-------|------|---------|---------|
| PAD | 11818 | 9206 | 7200 | 4588(F) |
| PIT | 6100 | | | 6100 |
| TOTALS | 17918 | 9206 | 7200 | 1512 |

***NOTE:**

- 1.) EARTHWORK VOLUMES INCLUDE FRAC. PAD CONSTRUCTION.
- 2.) USE EXCESS PIT MATERIAL TO COMPLETE PAD SURFACE.
- 3.) TOPSOIL VOLUME BASED ON 12" SOIL DEPTH.
- 4.) Total Disturbed Area = 5.78 ac.

REVISED: 3/22/10

SCALE: 1" = 100'
DATE: 2/28/10
PLAT: 2 of 9
PROJECT: Williams 2010
DFT: CWS


Construction Plan Prepared for:
Williams. Williams Production, RMT

PA 21-7 Drill Pad - Plat 2
CONSTRUCTION LAYOUT

136 East Third Street
Rifle, Colorado 81650
Ph. (970) 625-1330
Fax (970) 625-2773



BOOKCLIFF
Survey Services, Inc.

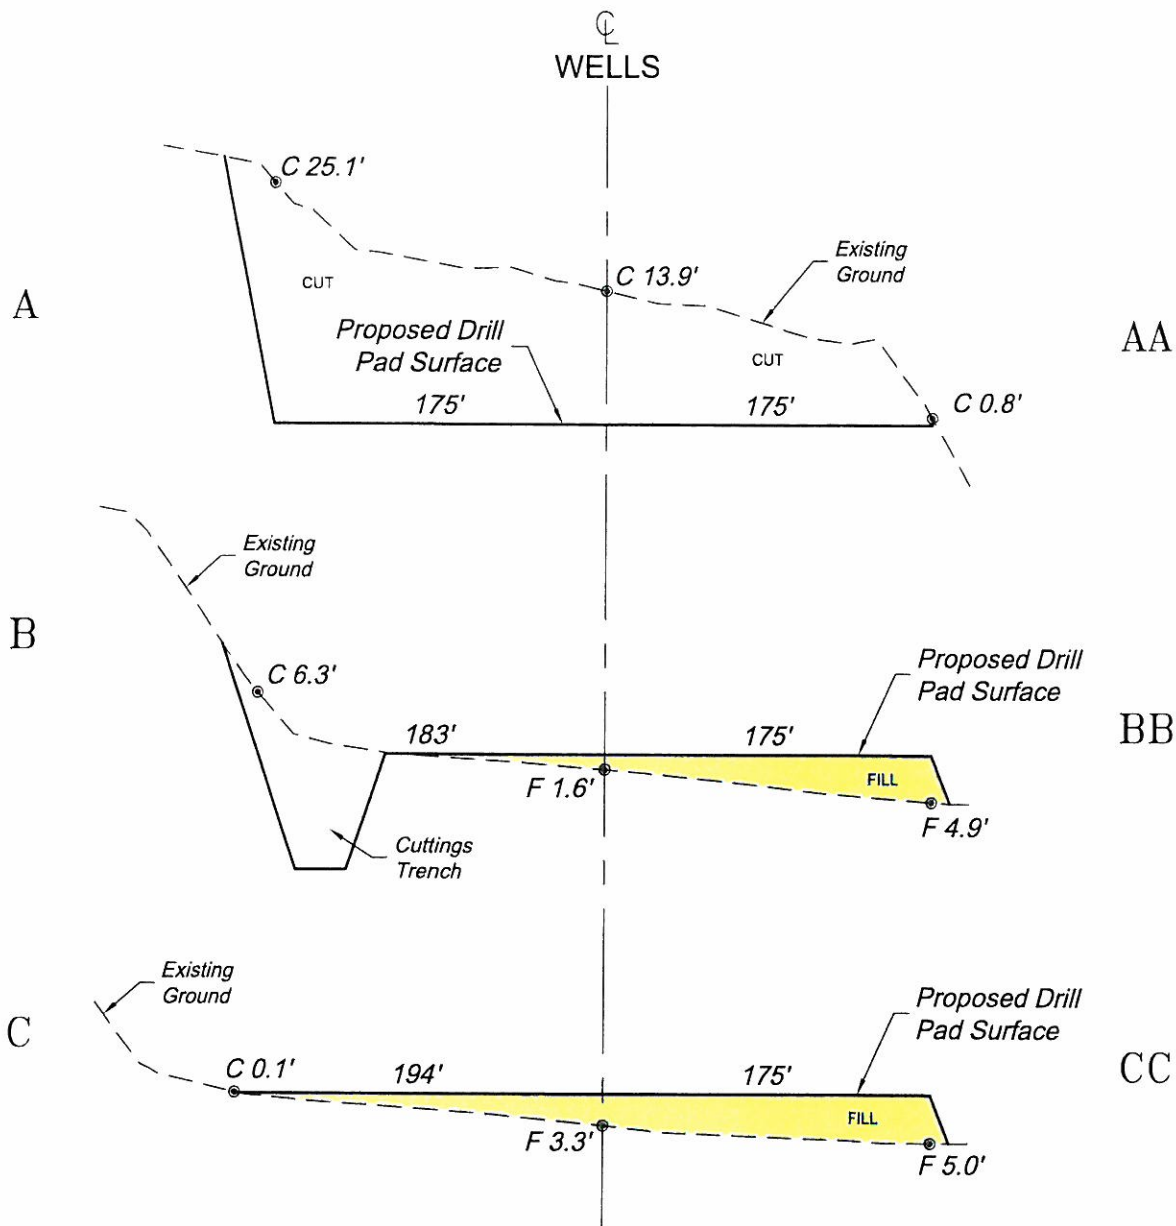

SCALE: Horiz.: 1" = 100'
Vert. : 1" = 20'

*NOTE:
PROPOSED CUT SIDE SLOPES
ARE AT 1:5:1 AND FILL SIDE
SLOPES ARE AT 2:1, UNLESS
OTHERWISE NOTED.

Construction Plan Prepared for:
Williams Williams Production, RMT

SCALE: As Noted
DATE: 3/1/10
PLAT: 3 of 9
PROJECT: Williams
DFT: cws

PA 21-7 - Plat 3
CONSTRUCTION LAYOUT
CROSS SECTIONS

136 East Third Street
Rifle, Colorado 81650
Ph. (970) 625-1330
Fax (970) 625-2773

