


PRODUCTION FACILITY VISIBLE IMPROVEMENTS

SECTION: 36
TOWNSHIP: 3N
RANGE: 65W

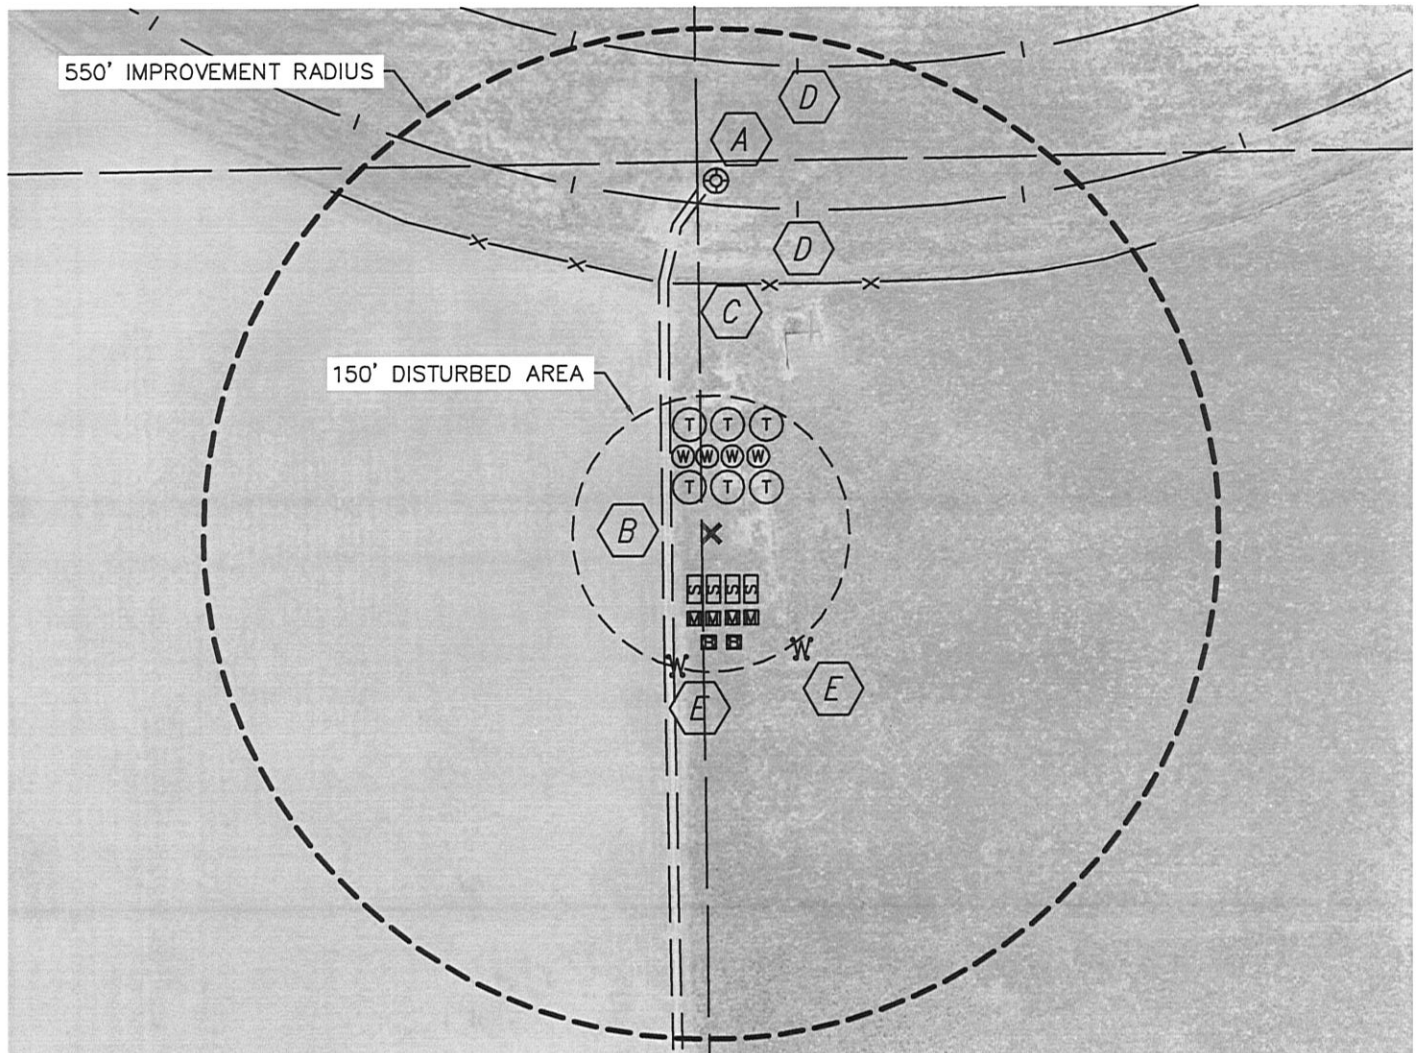

REFERENCE POINT LOCATION:

LATITUDE: 40.17682°N
LONGITUDE: 104.61704°W
PDOP: 1.5
DATE: 4/15/10
1/41/4: SE1/4SW1/4
FSL: 915'
FWL: 1325'
DISTANCE TO WELL: 1212'
ASSOCIATED NEW WELLS:
DECHANT STATE H36-11,
20D, 21D, 32D
ASSOCIATED EXISTING WELLS:
SPIKE STATE H36-12
SPIKE STATE GWS H36-11J,
13, 14

IMPROVEMENTS:

- A EX. SPIKE STATE GWS H36-11J 384' N
- B FIELD ROAD 43' W
- C FENCE 272' N
- D PIVOT TRACK 357' N, 513' N
- E WOOD POST 159 SE, 148' SW

PROPERTY LINE 915' S

LEGEND

- X - REFERENCE POINT
- T - PROPOSED TANK
- W - PROPOSED WATER VAULT
- S - PROPOSED SEPARATOR
- B - PROPOSED BURNER
- M - PROPOSED METER

ALL DISTANCES ARE APPROXIMATE.

