


# VISIBLE IMPROVEMENTS

SECTION: 36  
TOWNSHIP: 3N  
RANGE: 65W

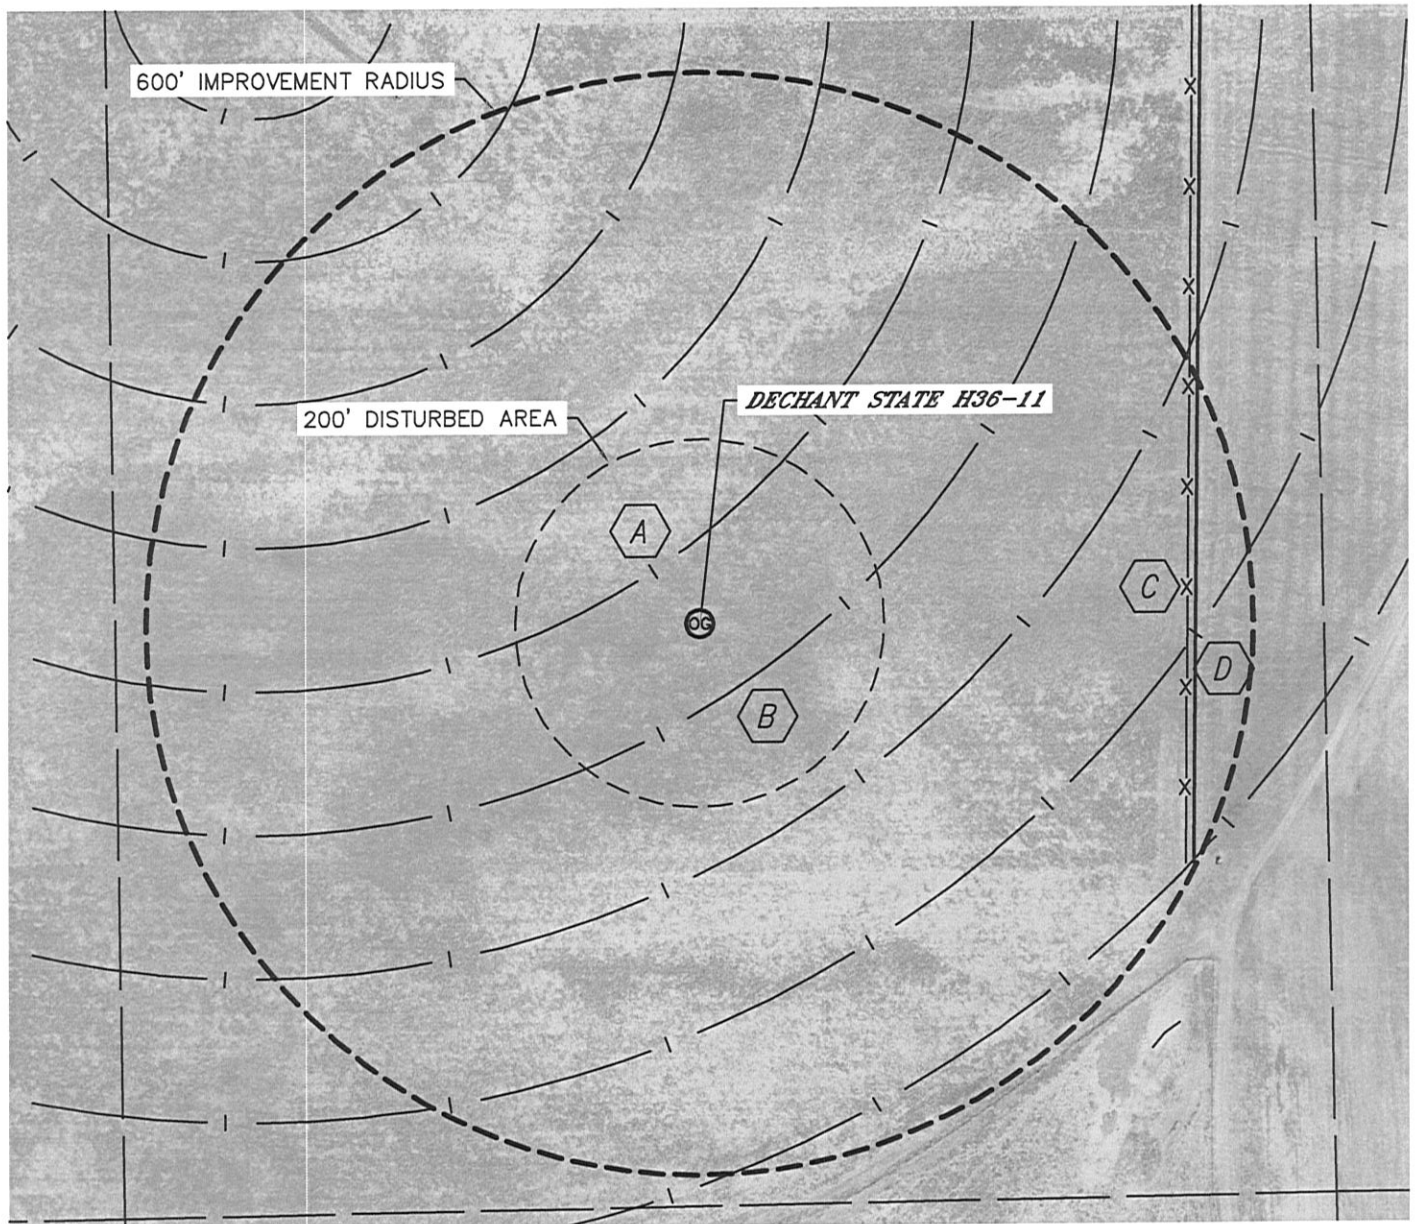

## IMPROVEMENTS:

- A** PROPOSED PIVOT TRACK 75', 231', 387', 543' NORTHWEST
- B** PROPOSED PIVOT TRACK 81', 237', 393', 549' SOUTHEAST
- C** FENCE 529' EAST
- D** FIELD ROAD 537' EAST

