


VISIBLE IMPROVEMENTS

SECTION: 36
TOWNSHIP: 3N
RANGE: 65W

Location Drawing

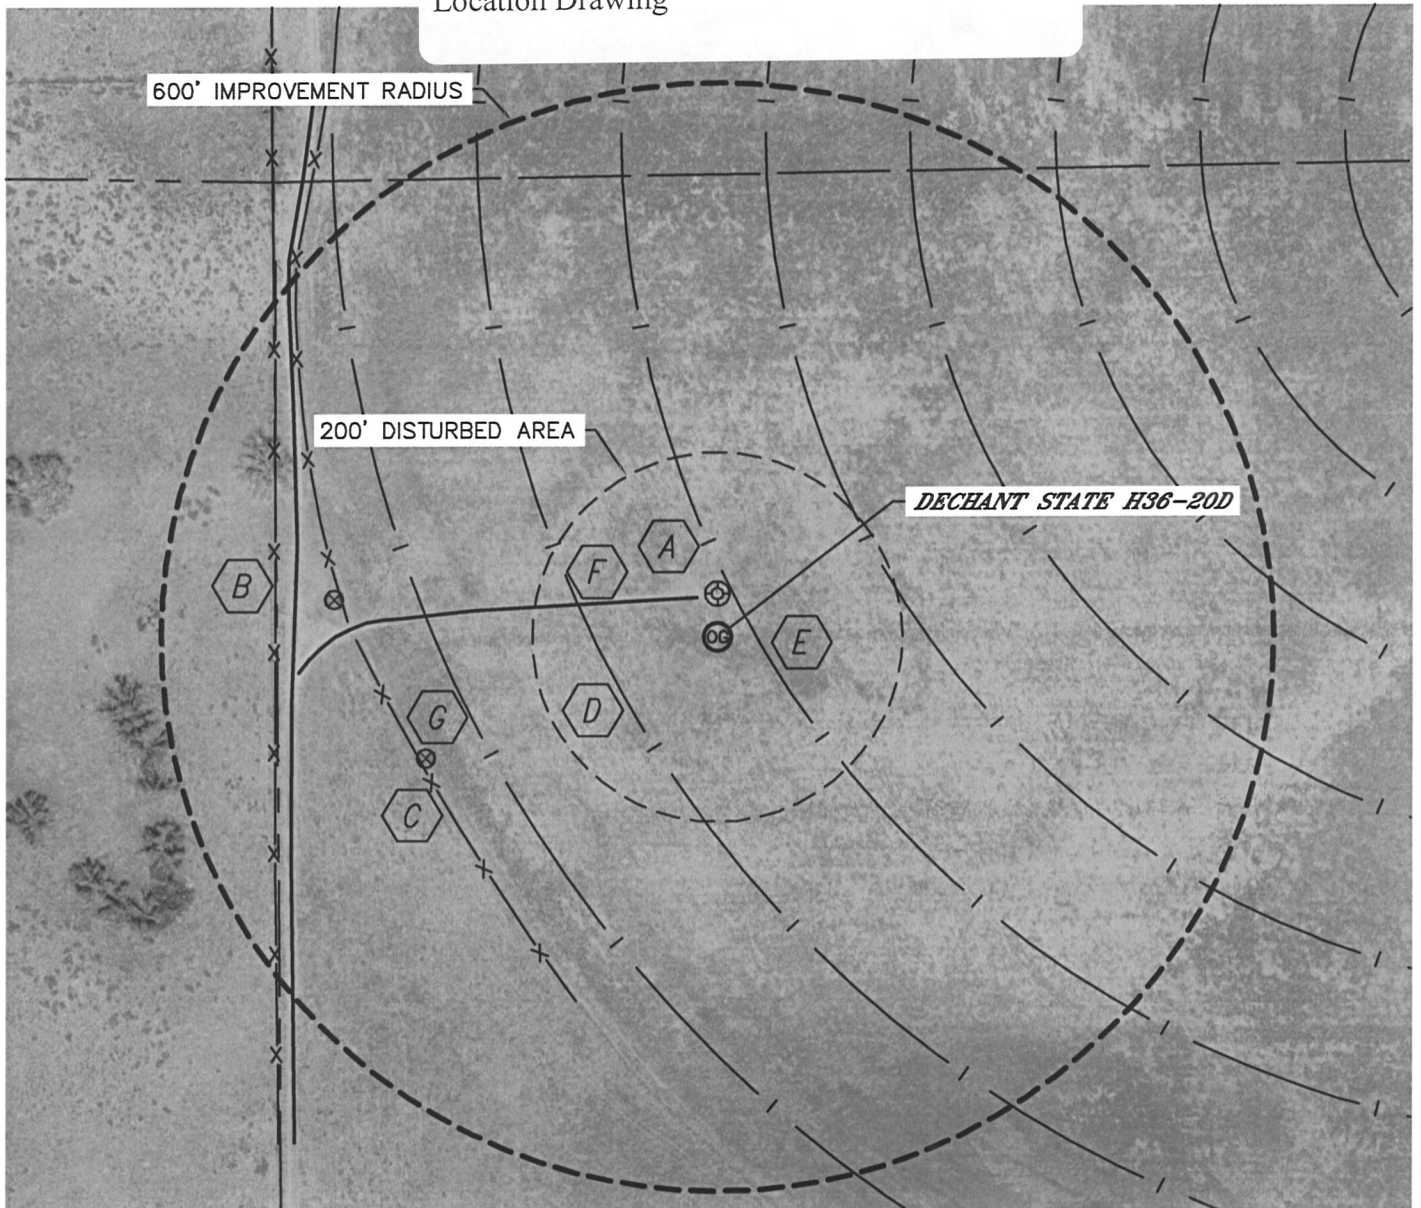

IMPROVEMENTS:

- A** SPIKE STATE GWS H36-12 47' N
- B** PROPERTY LINE 475' W
- C** FENCE 477' W, 345' SW
- D** PROPOSED PIVOT TRACK 119', 275' SW
- E** PROPOSED PIVOT TRACK 37', 193', 349', 505' NE
- F** FIELD ROAD 48' N, 456' W
- G** MONITORING WELL 416', 341' W

