


# PRODUCTION FACILITY VISIBLE IMPROVEMENTS

SECTION: 9  
TOWNSHIP: 4N  
RANGE: 65W

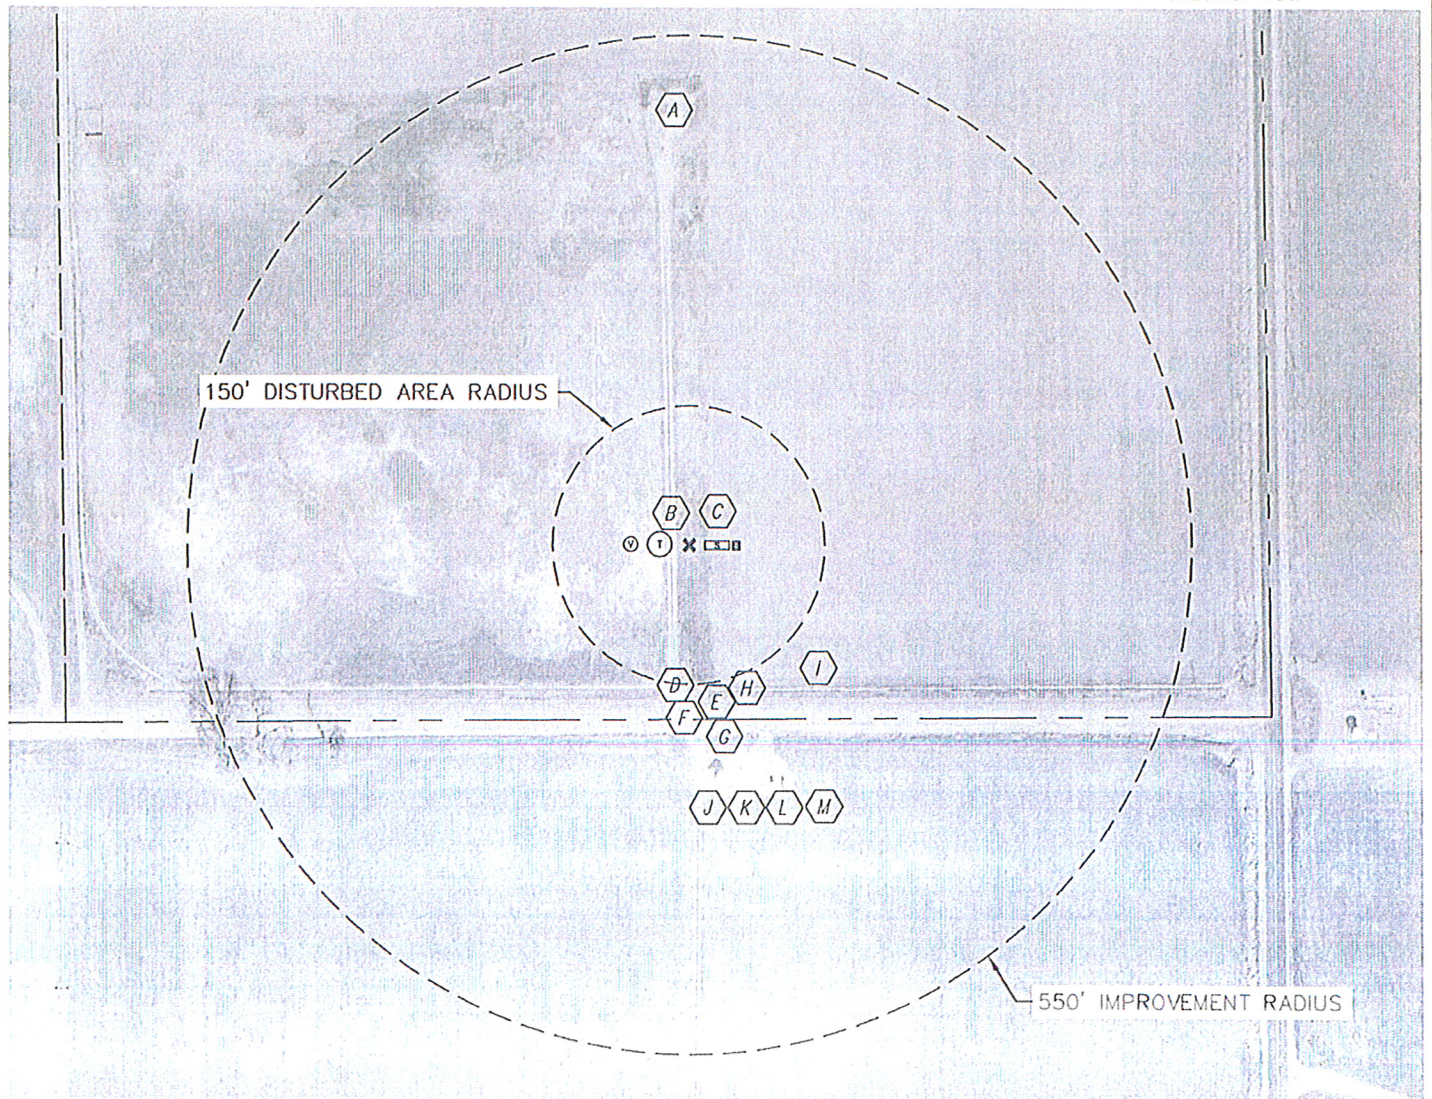

## IMPROVEMENTS:

### REFERENCE POINT LOCATION:

LATITUDE: 40.32023°N

LONGITUDE: 104.66088°W

PDOP: 1.1

DATE: 6-15-2010

1/4, 1/4: SE 1/4 SE 1/4 SEC. 9

FSL: 188'

FEL: 636'

DISTANCE TO WELL: 278' NORTH

ASSOCIATED NEW WELLS:

BETZ PC G10-33D

ASSOCIATED EXISTING WELLS:


NONE

### LEGEND:

- X REFERENCE POINT
- (T) PROPOSED TANK
- (V) PROPOSED WATER VAULT
- [S] PROPOSED SEPARATOR
- [B] PROPOSED BURNER

- (A) EXISTING BETZ 9-44 WELL HEAD 470' NORTH
- (B) GRAVEL ROAD 21' WEST
- (C) EDGE OF CROP FIELD 25' EAST
- (D) CONCRETE IRRIGATION DITCH 153' SOUTH
- (E) OVERHEAD UTILITY 160' SOUTH
- (F) WCR 46 (GRAVEL) 185' SOUTH
- (G) NEAREST PROPERTY LINE 188' SOUTH
- (H) TELEPHONE LINE MARKER 159' SOUTH
- (I) GAS MARKER 207' SOUTH
- (J) 12' DIAMETER TANK 241' SOUTH
- (K) METER HOUSE 271' SOUTH
- (L) SEPARATOR 272' SOUTH
- (M) BURNER 277' SOUTH

ALL DISTANCES ARE APPROXIMATE

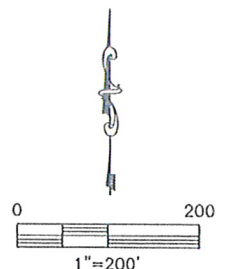

PROJECT#: 2010229