


Geologist Information

General: Existing location, 4 new wells (16 existing)
Ownership: Clough Surface/ Split minerals
SUA Status: need
Spacing Units: 1 spacing unit
Adjacent Owners: BLM



6S 94W

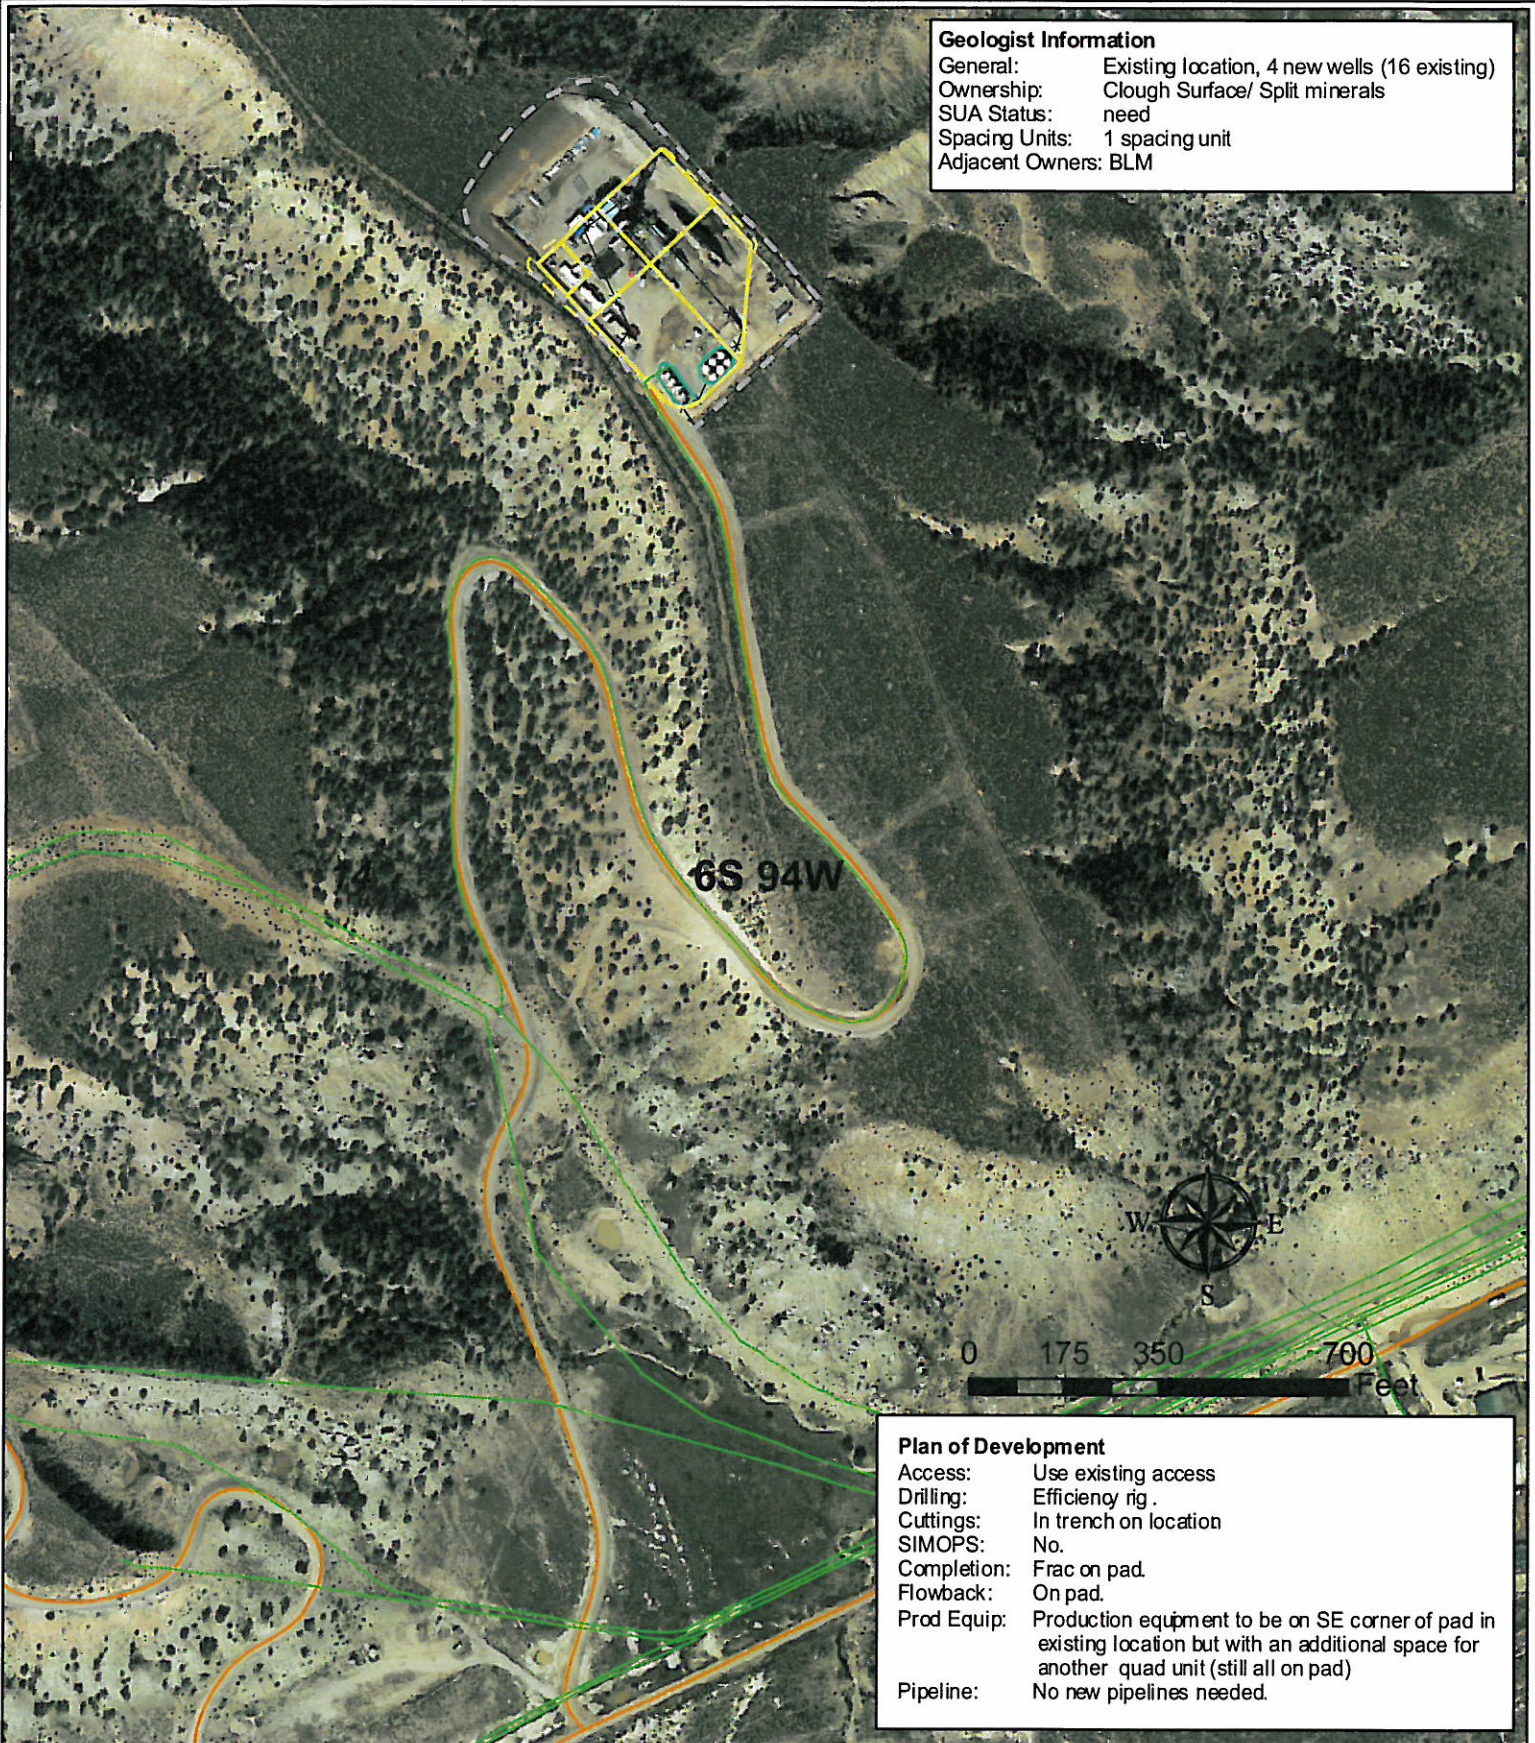

Plan of Development

Access: Use existing access
Drilling: Efficiency rig
Cuttings: In trench on location
SIMOPS: No.
Completion: Frac on pad.
Flowback: On pad.
Prod Equip: Production equipment to be on SE corner of pad in existing location but with an additional space for another quad unit (still all on pad)
Pipeline: No new pipelines needed.

Legend

- Pipeline (Valley)
- Existing Road
- Existing Production Equipment
- - Existing Limit of Disturbance
- - - Proposed Daylight Line
- Proposed Pad or Pit
- Existing Fence

Williams Production RMT

RWF 22-14 Plan of Development
T6S R94W, Section 14

September 21, 2010

