
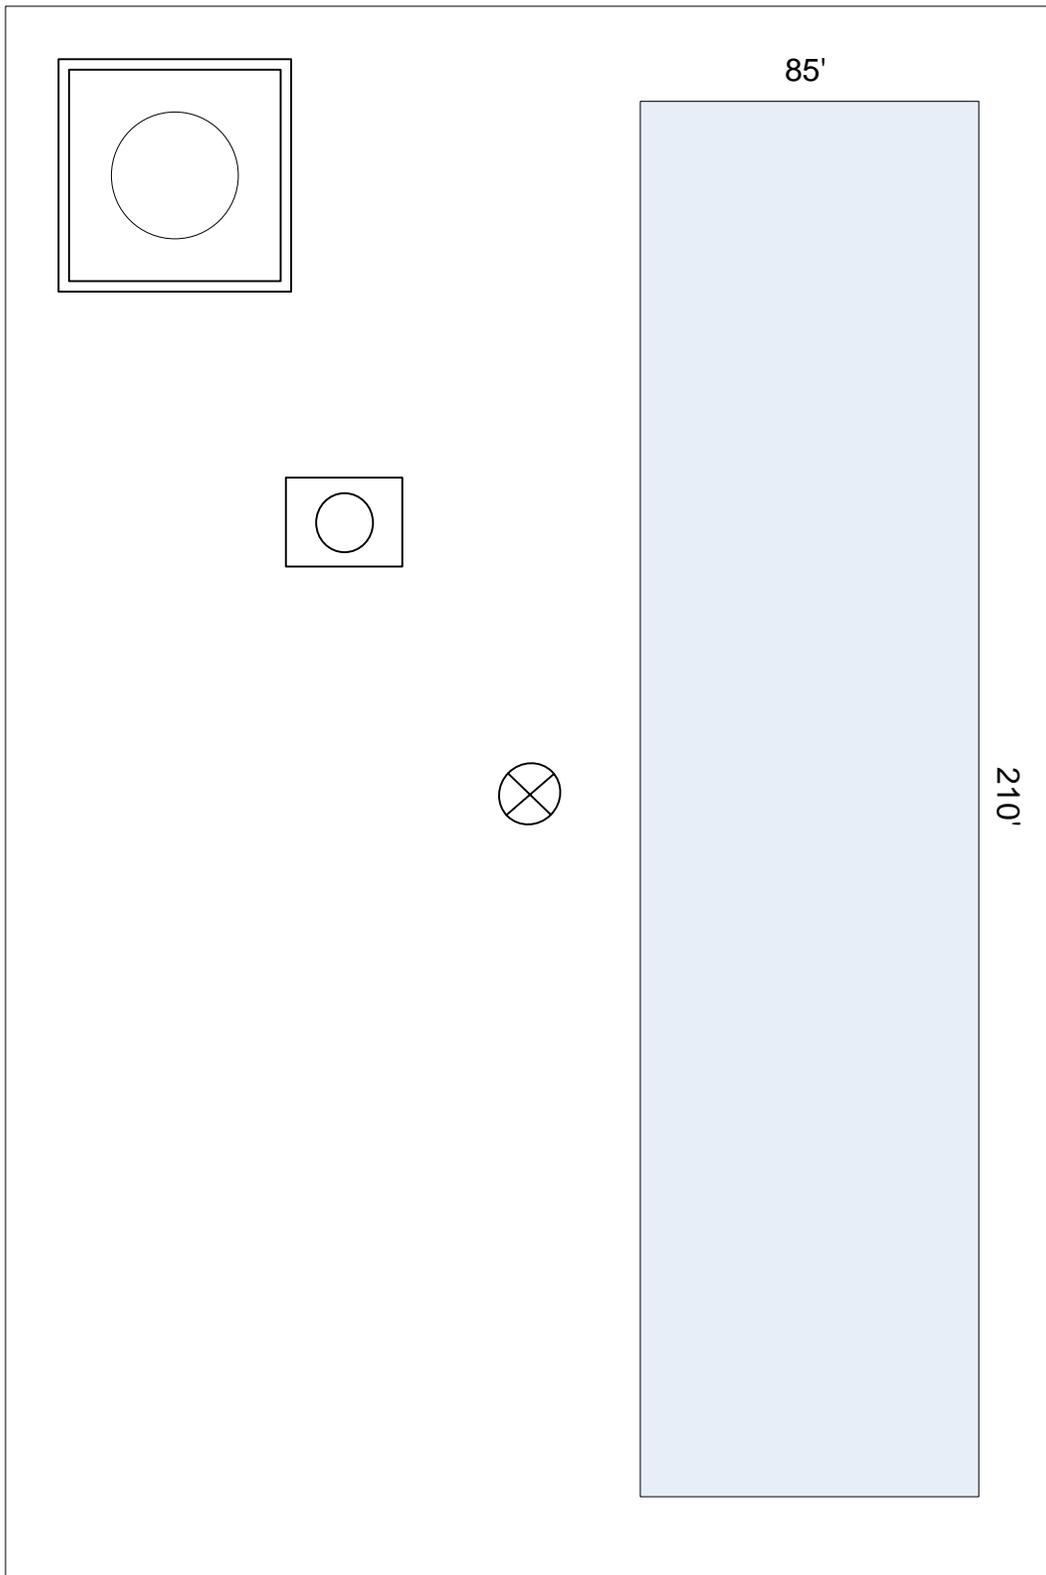


Federal 35-2
API # 05-077-09403
SWSW Sect. 35 T9S R97W 6th PM
Proposed Frac Pit Layout

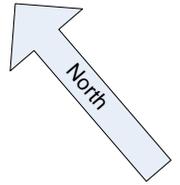

Legend	
	Separator
	Metal Berm
	Wellhead
	Tank
	Proposed Pit

Not to Scale

Pit volume is 32,620 bbl
with no freeboard.