


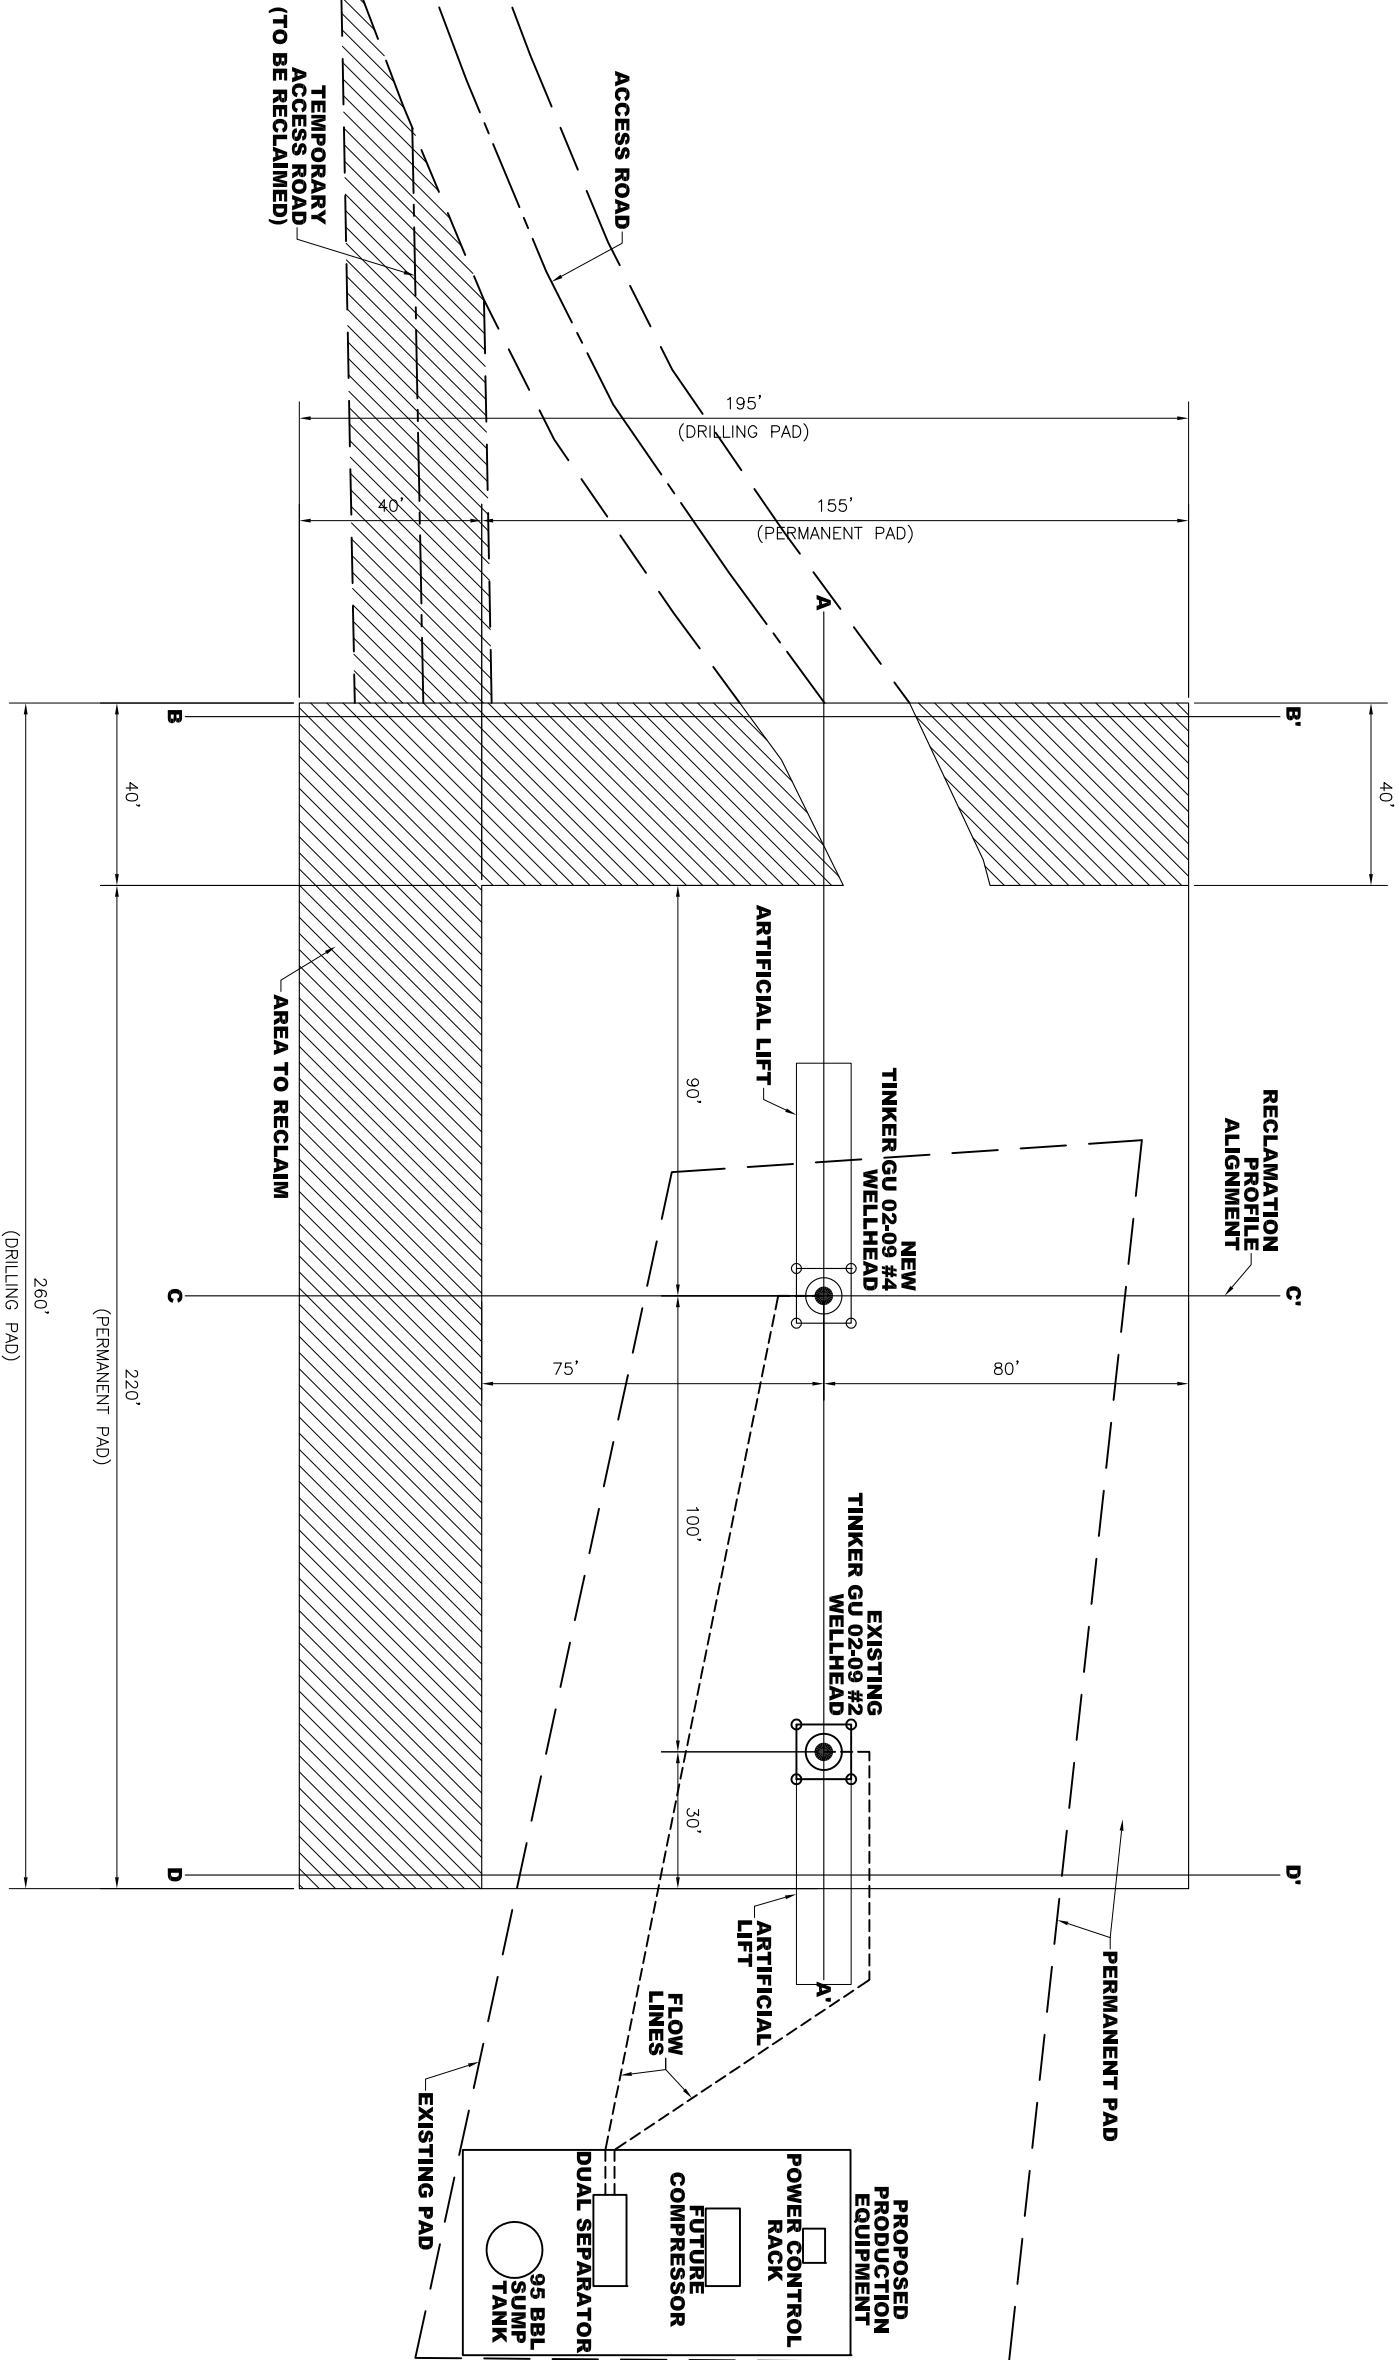

PERMANENT PAD AREA = 1.11 ACRES
APPROXIMATE EXISTING PAD = 0.70 ACRES
PAD EXPANSION = 0.41 ACRES



NOTES:

This document is the exclusive property of ForeRunner Corp. and/or client. It has not been published and is confidential in nature. It is to be used only for the specific project and purpose for which it is specifically published without the written permission of ForeRunner Corp. and/or client. To give the client, in any way, definition to ForeRunner Corp. and/or client.



REV	BY	DATE	REVISION	DESIGNED	CHECKED	DATE	DESIGNED	CHECKED	DATE
D	LJB	4/21	INCLUDE RECLAMATION OF TEMPORARY ACCESS ROAD	MB	MB	4/21			
C	LJB	4/17	REVISED RECLAMATION	MB	MB	4/17			
B	LJB	3/23	REVISED RECLAMATION	MB	MB	3/23			
A	LJB	3/05	ISSUED FOR APPROVAL	MB	MB	3/05			

THIS DRAWING IS THE PROPERTY OF BP AND SHALL NOT BE REPRODUCED, DISTRIBUTED OR OTHERWISE USED FOR ANY OTHER PURPOSE THAN THE INTENTIONS AND PURPOSE FOR WHICH IT WAS DRAWN BY BP.



TINKER GU 02-09 #4
RECLAMATION PAD PLAN

DATE DRAWN: 3/05/09
DRAWN BY: ENGINEER: FILE: LJB/SELIE
SCALE: 1" = 20'
PROJECT NO.: 12059-A
TINKER GU 02-09 #4-001D

DATE: 3/05/09
DRAWN BY: ENGINEER: FILE: LJB/SELIE
PROJECT NO.: 12059-A
TINKER GU 02-09 #4-001D

REV: D