



CONSTRUCTION LAYOUT DRAWING 1 of 5

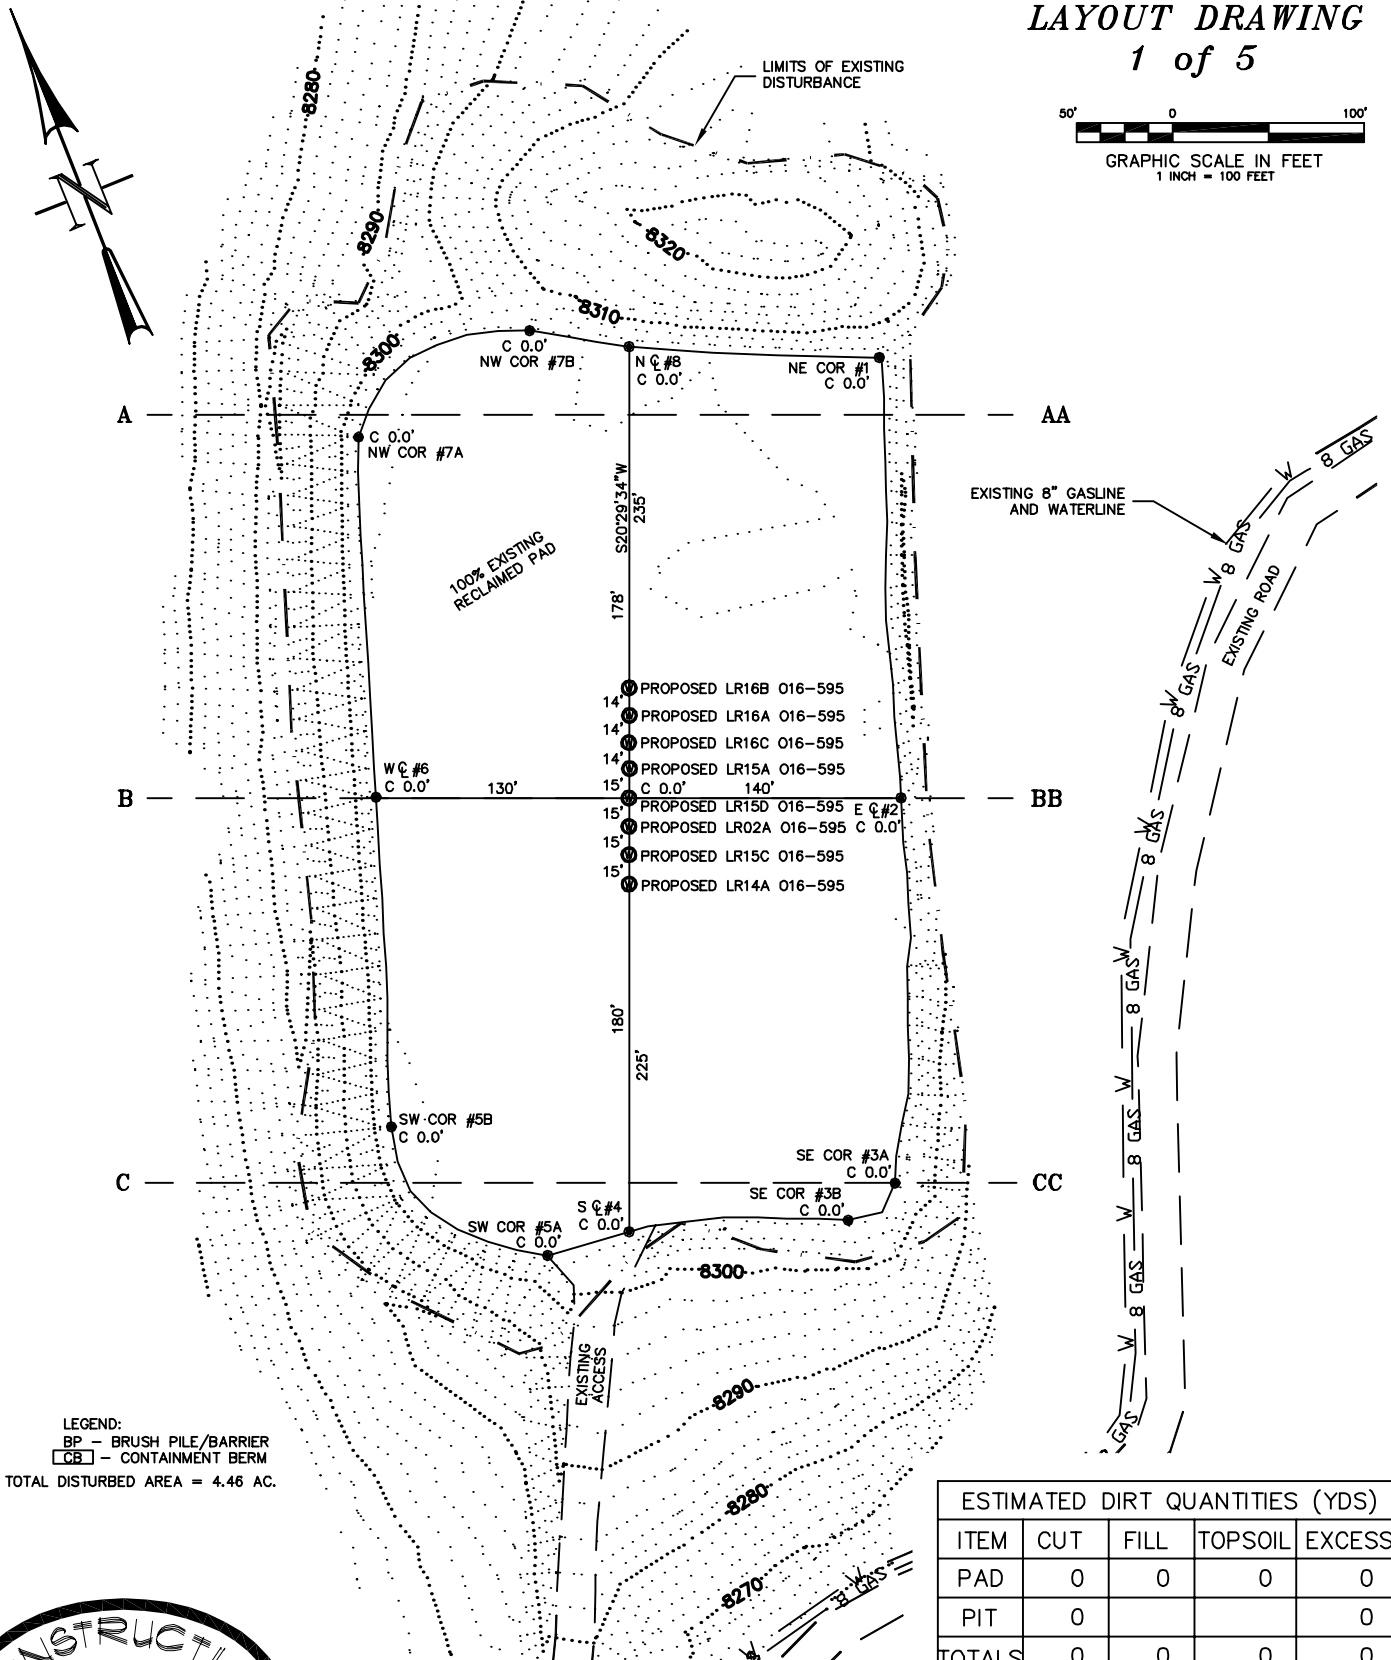

LEGEND:
BP - BRUSH PILE/BARRIER
CB - CONTAINMENT BERM
TOTAL DISTURBED AREA = 4.46 AC.

ESTIMATED DIRT QUANTITIES (YDS)				
ITEM	CUT	FILL	TOPSOIL	EXCESS
PAD	0	0	0	0
PIT	0			0
TOTALS	0	0	0	0

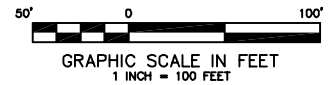



CONSTRUCTION SURVEYS, INC. Long Ridge 016-595
0012 SUNRISE BLVD.
SILT, CO 81652
(970)876-5753

W 1/2 SE 1/4 SECTION 16, T. 5 S., R. 95 W.
BERRY PETROLEUM COMPANY

SCALE: 1" = 100'

SHEET: 6 of 11

CONSTRUCTION LAYOUT DRAWING 2 of 5 (RECLAMATION PAD)

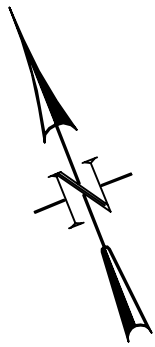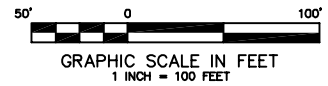

ORIGINAL TOTAL DISTURBED AREA = 4.46 AC.
PROPOSED TOTAL RECLAIMED AREA = 3.12 AC.
PROPOSED UN-RECLAIMED AREA = 1.34 AC.

PROPOSED BARBED
WIRE FENCE

EXISTING 8" GASLINE
AND WATERLINE

- ① PROPOSED LR16B 016-595
- ② PROPOSED LR16A 016-595
- ③ PROPOSED LR16C 016-595
- ④ PROPOSED LR15A 016-595
- ⑤ PROPOSED LR15D 016-595
- ⑥ PROPOSED LR02A 016-595
- ⑦ PROPOSED LR15C 016-595
- ⑧ PROPOSED LR14A 016-595

THIS IS A TYPICAL LAYOUT FOR THE
PRODUCTION EQUIPMENT. THE SPECIFIC
EQUIPMENT LAYOUT FOR THIS WELL
MAY VARY DUE TO WELL PRODUCTION
AND OPERATOR'S NEEDS.

SEPERATORS

CONDENSATE
TANKS

WATER TANK

PUMP




CONSTRUCTION SURVEYS, INC.
0012 SUNRISE BLVD.
SILT, CO 81652
(970)876-5753

Long Ridge 016-595
W 1/2 SE 1/4 SECTION 16, T. 5 S., R. 95 W.
BERRY PETROLEUM COMPANY

SCALE: 1" = 100'

SHEET: 7 of 11

**CONSTRUCTION
LAYOUT DRAWING
3 of 5
(CROSS SECTIONS
OF PIT & PAD)**

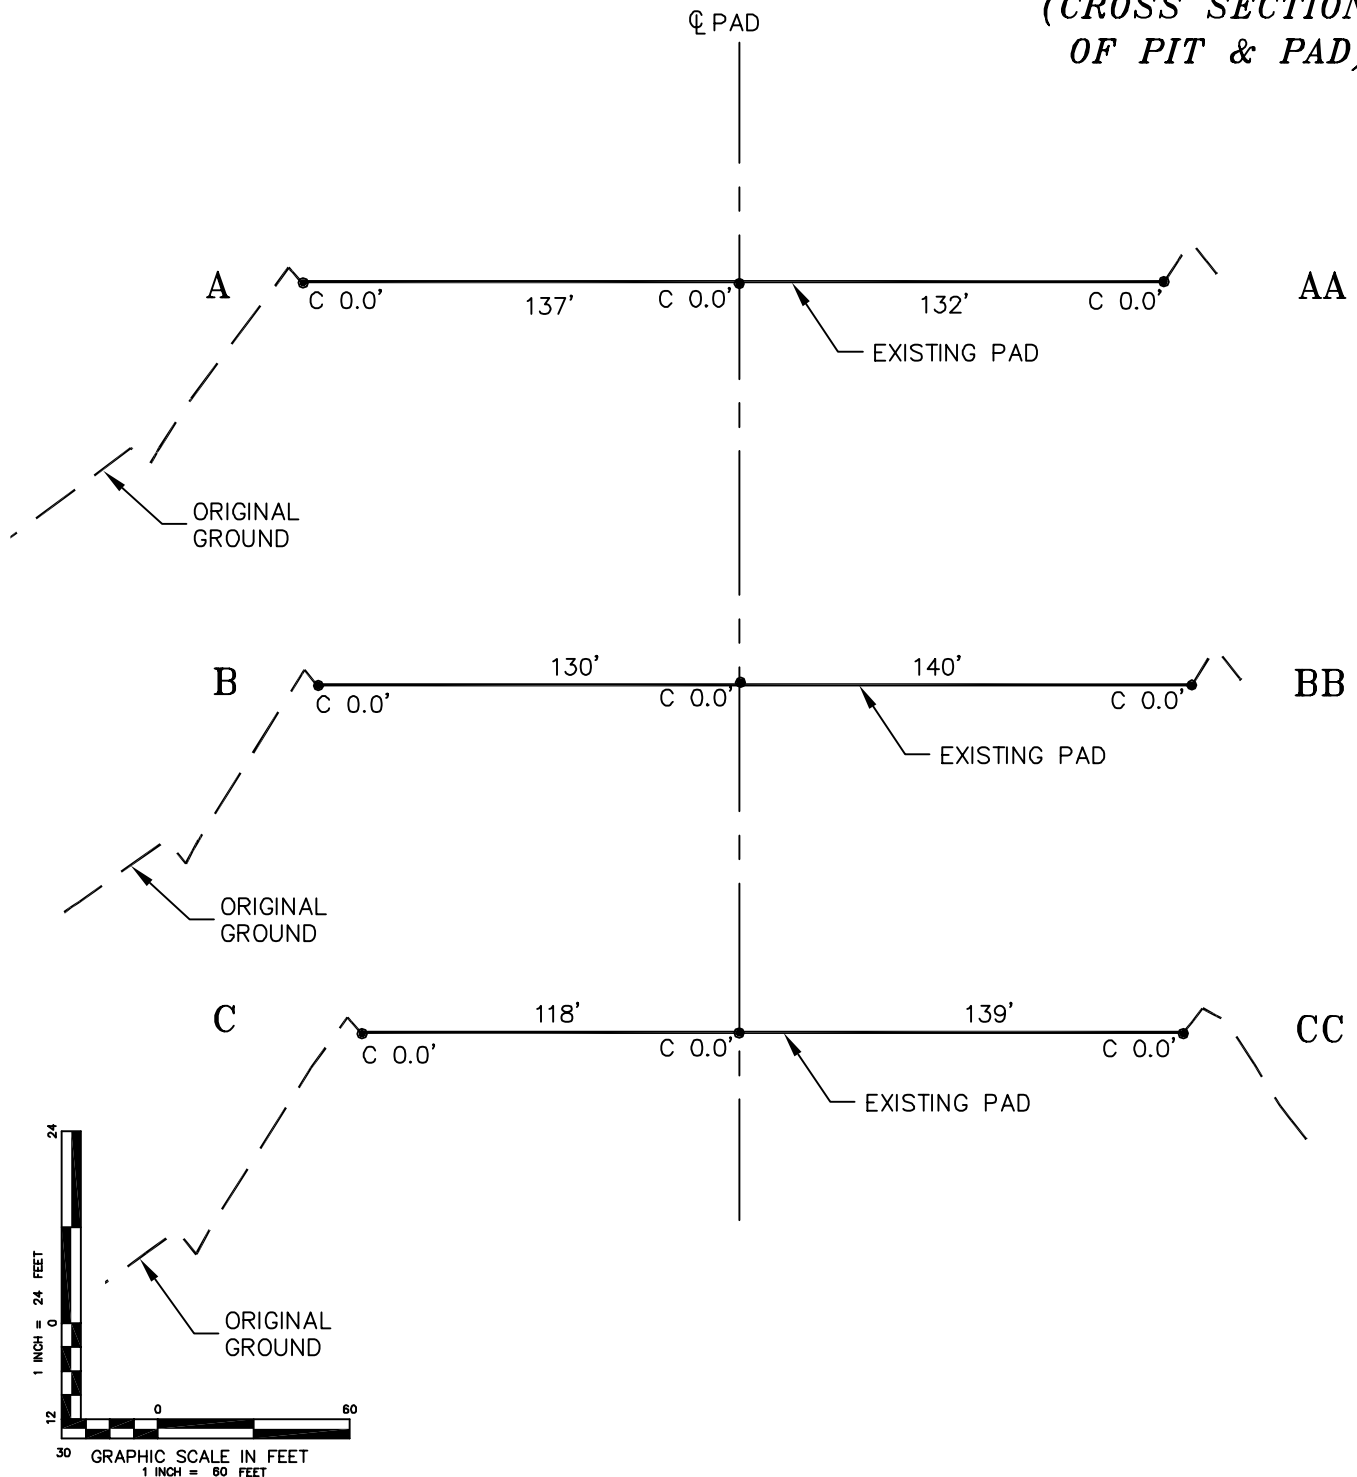



CONSTRUCTION SURVEYS, INC. Long Ridge 016-595
 0012 SUNRISE BLVD.
 SILT, CO 81652
 (970)876-5753

W 1/2 SE 1/4 SECTION 16, T. 5 S., R. 95 W.
BERRY PETROLEUM COMPANY

SCALE: AS SHOWN

SHEET: 8 of 11

**CONSTRUCTION
LAYOUT DRAWING
4 of 5
(CROSS SECTIONS OF
FINAL RECLAMATION PAD)**

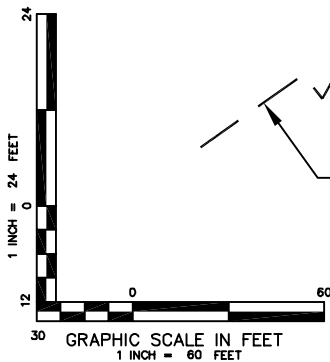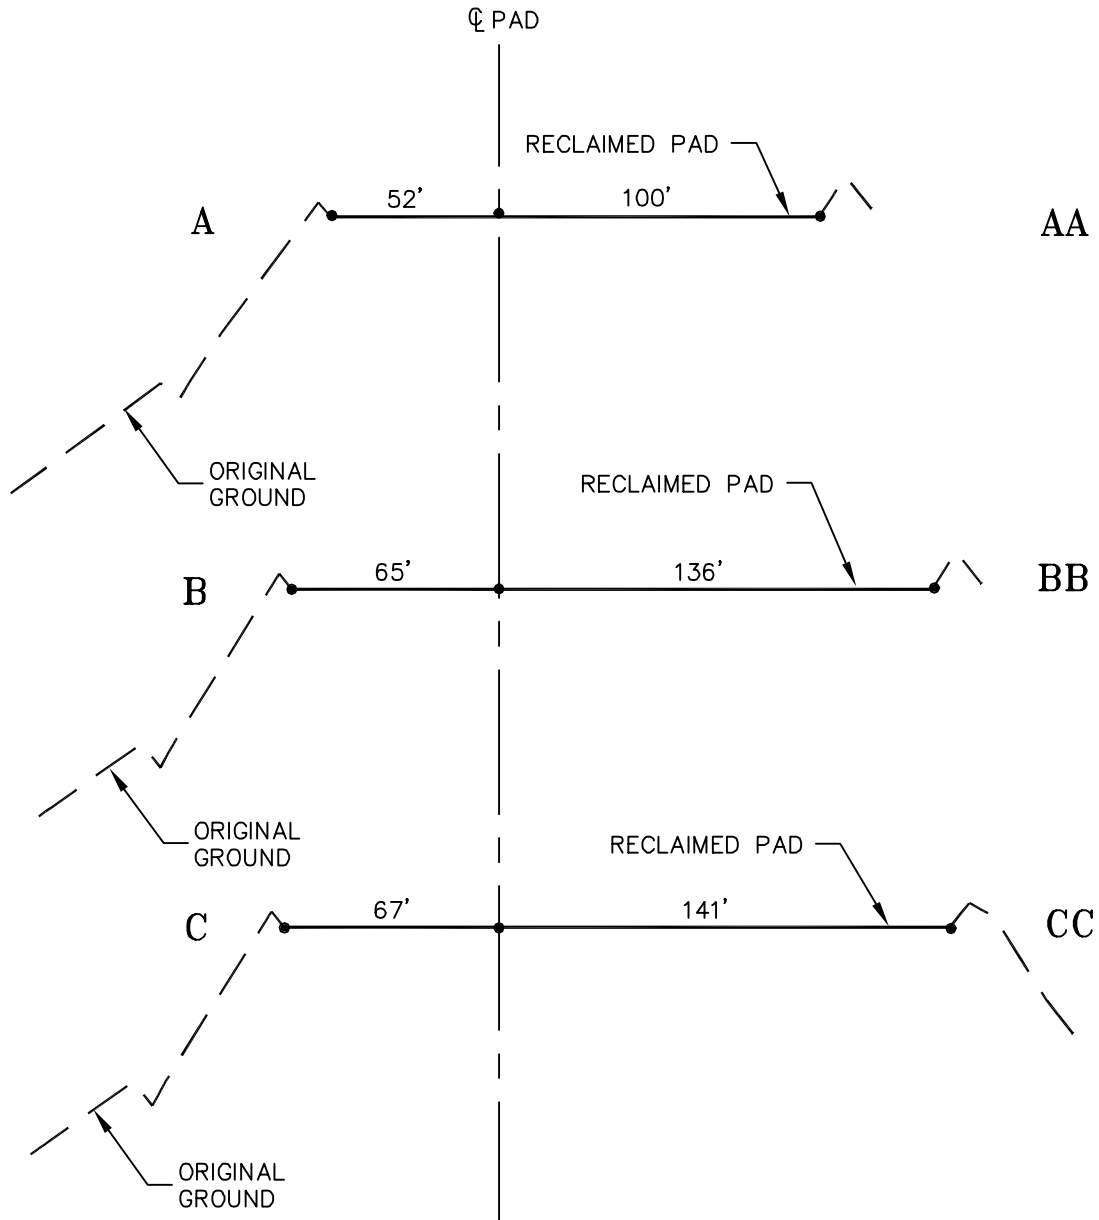


CONSTRUCTION SURVEYS, INC. Long Ridge 016-595
 0012 SUNRISE BLVD.
 SILT, CO 81652
 (970)876-5753

BERRY PETROLEUM COMPANY

SCALE: AS SHOWN

SHEET: 9 of 11

CONSTRUCTION LAYOUT DRAWING 5 of 5 (RIG LAYOUT)

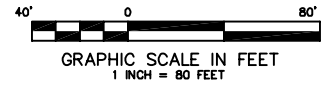

TEMP HOUSING
TRAILERS

TEMP HOUSING
TRAILERS

EXISTING 8" GASLINE
AND WATERLINE

PROPOSED LR16B 016-595
PROPOSED LR16A 016-595
PROPOSED LR16C 016-595
PROPOSED LR15A 016-595
PROPOSED LR15D 016-595
PROPOSED LR02A 016-595
PROPOSED LR15C 016-595
PROPOSED LR14A 016-595

EXISTING
ACCESS



CONSTRUCTION SURVEYS, INC. Long Ridge 016-595
0012 SUNRISE BLVD.
SILT, CO 81652 W 1/2 SE 1/4 SECTION 16, T. 5 S., R. 95 W.
(970)876-5753 BERRY PETROLEUM COMPANY

SCALE: 1" = 80'

SHEET: 10 of 11