


LOCATION DRAWING

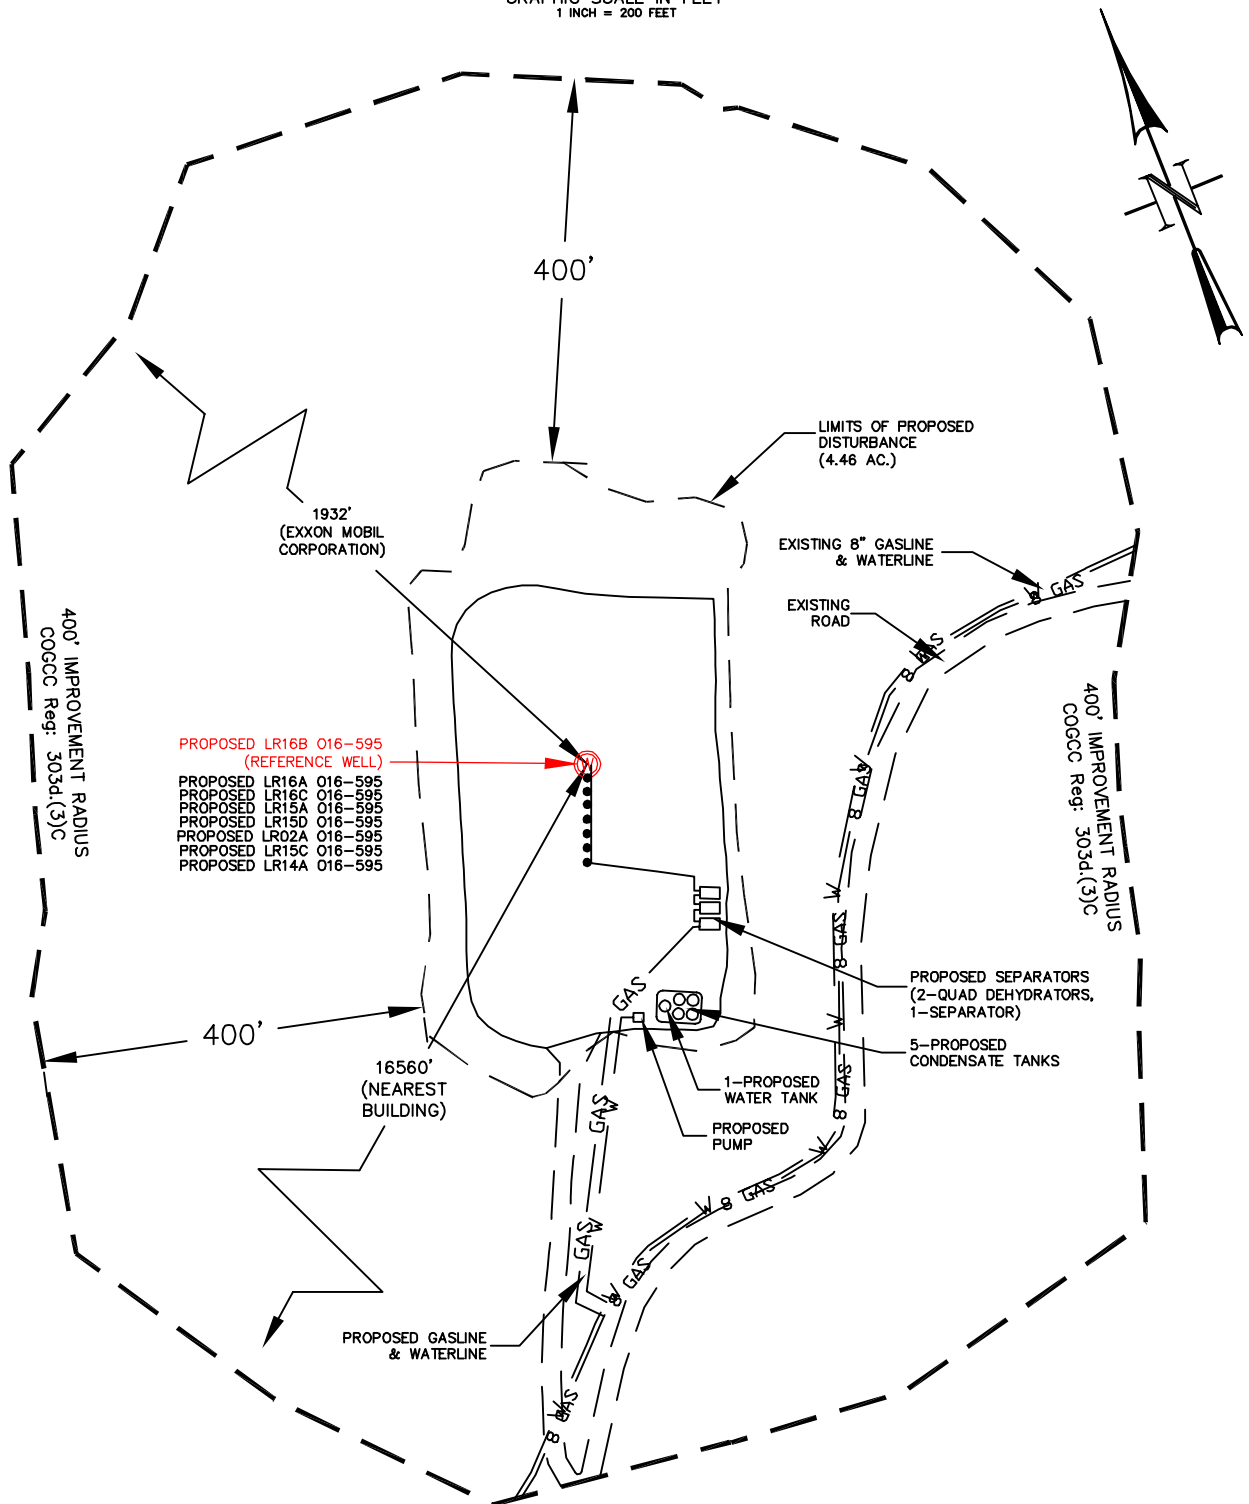

CONSTRUCTION SURVEYS, INC.
0012 SUNRISE BLVD.
SILT, CO 81652
(970)876-5753

Long Ridge 016-595
W 1/2 SE 1/4 SECTION 16, T. 5 S., R. 95 W.
BERRY PETROLEUM COMPANY

SCALE: 1" = 200'

SHEET: 2 of 11