


EOG RESOURCES, INC.
LION CREEK #02-13H
SECTION 13, T11N, R64W, 6th P.M.

PROCEED IN A WESTERLY DIRECTION FROM HEREFORD, COLORADO ALONG COUNTY ROAD 136 APPROXIMATELY 1.5 MILES TO THE JUNCTION OF COUNTY ROAD 136 AND HIGHWAY 77 TO THE SOUTH; TURN LEFT AND PROCEED IN A SOUTHERLY DIRECTION APPROXIMATELY 2.0 MILES TO THE JUNCTION OF COUNTY ROAD 77 AND COUNTY ROAD 132 TO THE WEST; TURN RIGHT AND PROCEED IN A WESTERLY DIRECTION APPROXIMATELY 5.0 MILES TO THE JUNCTION OF COUNTY ROAD 132 AND COUNTY ROAD 67 TO THE SOUTH; TURN LEFT AND PROCEED IN A SOUTHERLY DIRECTION APPROXIMATELY 2.0 MILES TO THE JUNCTION OF COUNTY ROAD 67 AND COUNTY ROAD 128 TO THE WEST; TURN RIGHT AND PROCEED IN A WESTERLY DIRECTION APPROXIMATELY 3.0 MILES TO THE BEGINNING OF THE PROPOSED ACCESS ROAD TO THE NORTH; FOLLOW ROAD FLAGS IN A NORTHERLY DIRECTION APPROXIMATELY 300' TO THE PROPOSED LOCATION.

TOTAL DISTANCE FROM HEREFORD, COLORADO TO THE PROPOSED LOCATION IS APPROXIMATELY 13.5 MILES.

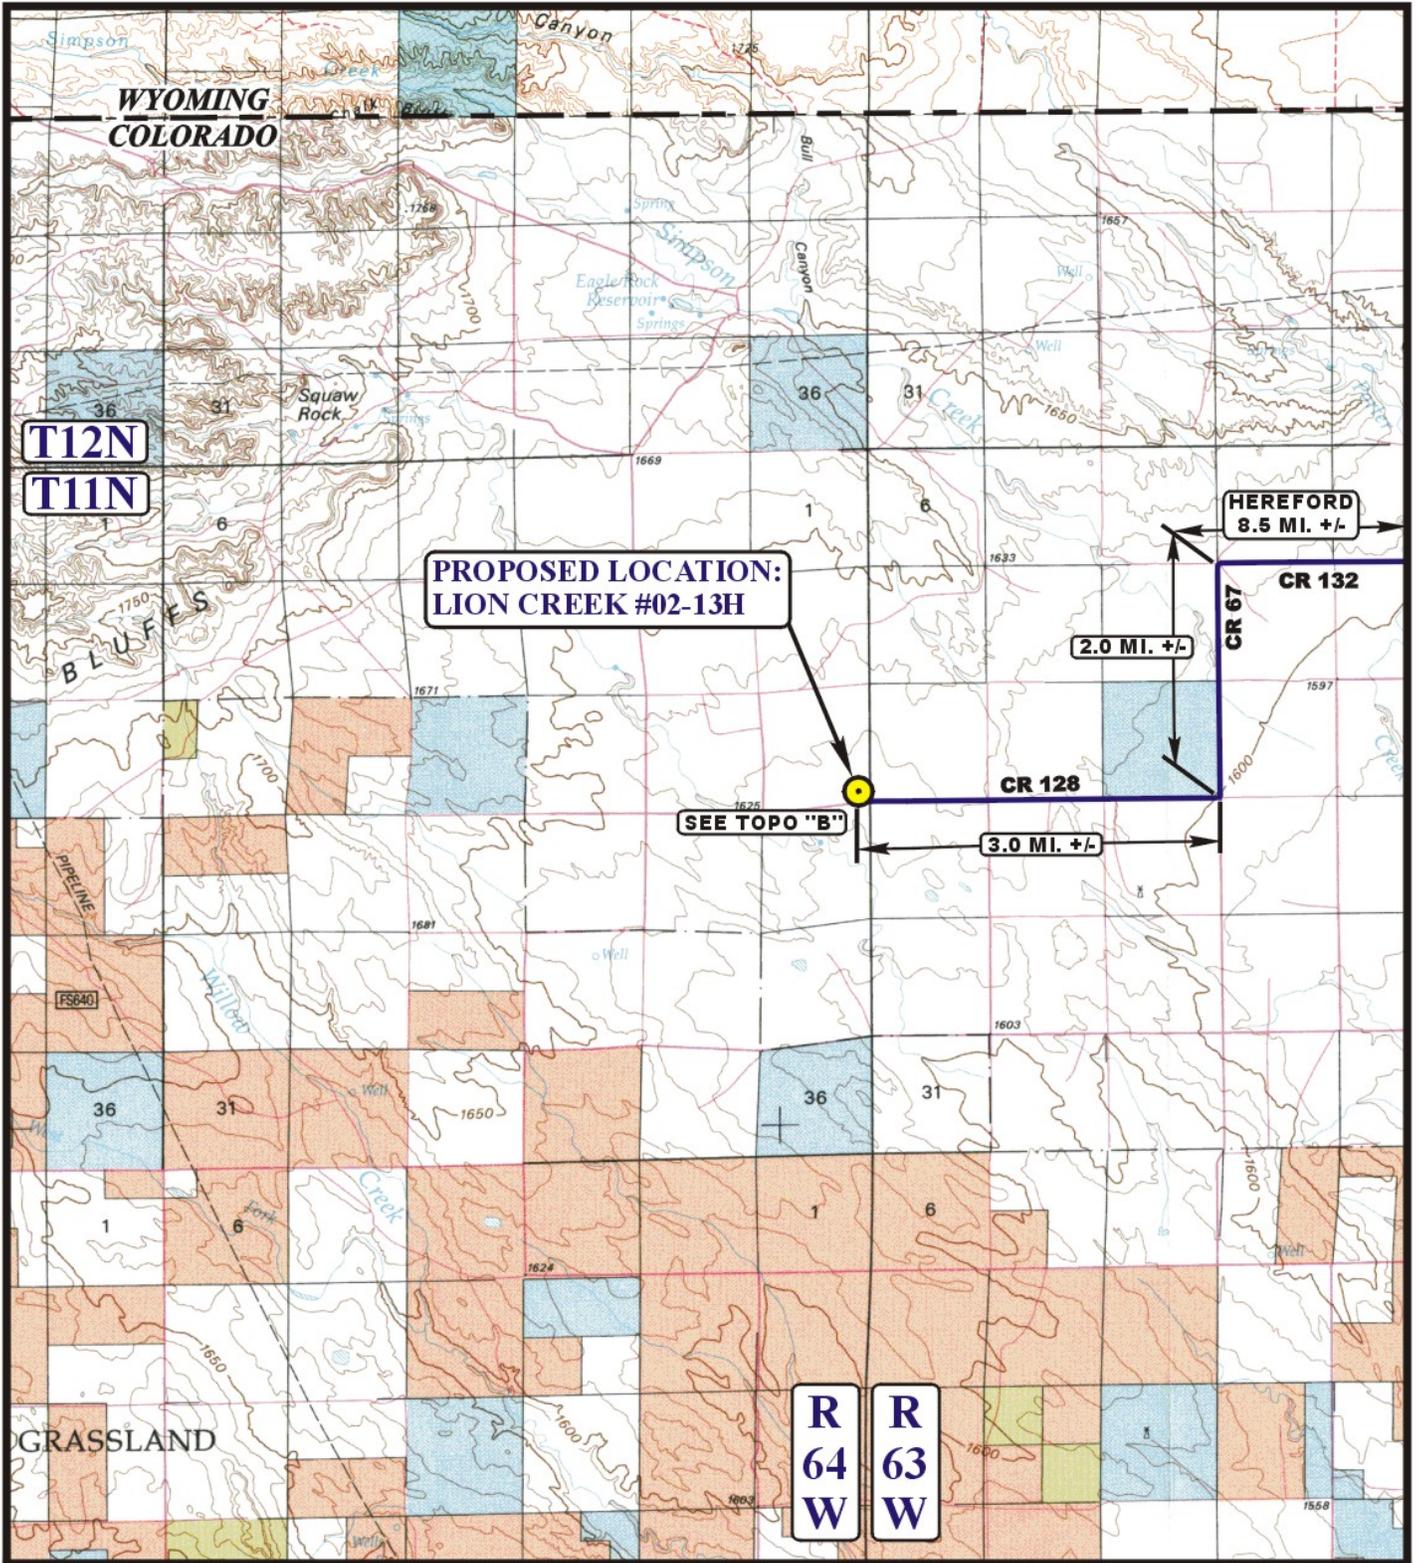

**PROPOSED LOCATION:
LION CREEK #02-13H**

**HEREFORD
8.5 MI. +/-**

2.0 MI. +/-

SEE TOPO "B"

CR 128

3.0 MI. +/-

CR 67

CR 132

**R
64
W**

**R
63
W**

LEGEND:

PROPOSED LOCATION



EOG RESOURCES, INC.

**LION CREEK #02-13H
SECTION 13, T11N, R64W, 6th P.M.
501' FSL 501' FEL**




Uintah Engineering & Land Surveying
85 South 200 East Vernal, Utah 84078
(435) 789-1017 * FAX (435) 789-1813

**ACCESS ROAD
MAP**

05 13 10
MONTH DAY YEAR



SCALE: 1:100,000 DRAWN BY: Z.L. REVISED: 00-00-00

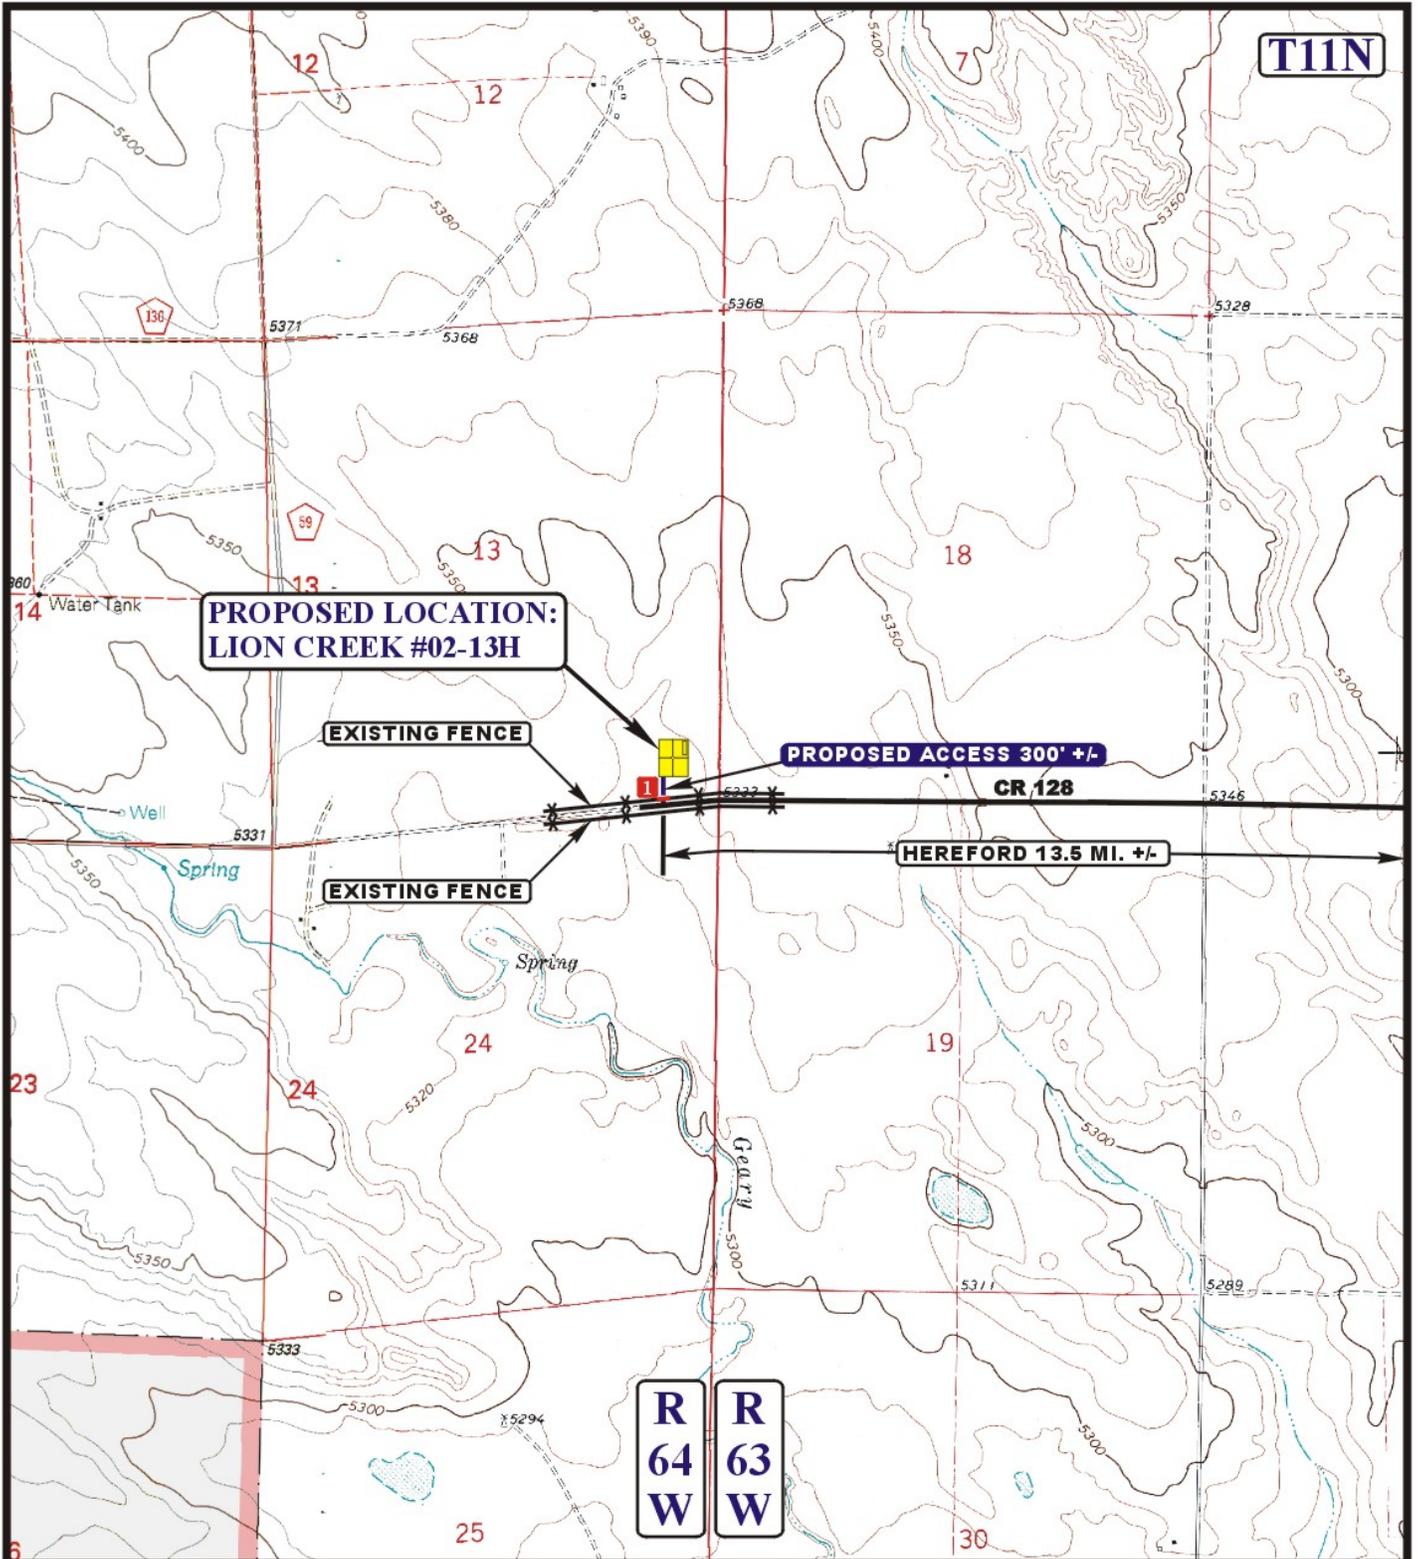

LEGEND:

- EXISTING ROAD
- PROPOSED ACCESS ROAD
- EXISTING FENCE
- INSTALL CATTLE GUARD

EOG RESOURCES, INC.

LION CREEK #02-13H
SECTION 13, T11N, R64W, 6th P.M.
501' FSL 501' FEL



Uintah Engineering & Land Surveying
 85 South 200 East Vernal, Utah 84078
 (435) 789-1017 * FAX (435) 789-1813



ACCESS ROAD
MAP
 SCALE: 1" = 2000' DRAWN BY: Z.L.

05 13 10
 MONTH DAY YEAR
 REVISED: 00-00-00

