


# CONSTRUCTION LAYOUT DRAWING 1 of 5

50' 0 100'  
GRAPHIC SCALE IN FEET  
1 INCH = 100 FEET

- STORMWATER CONTROLS:  
1. CONTAINMENT BERM  
2. BRUSH PILE BARRIER  
3. PERIMETER DITCH  
AROUND TOE OF PAD  
4. SEDIMENT BASIN AT  
LOW POINT ON  
PERIMETER DITCH

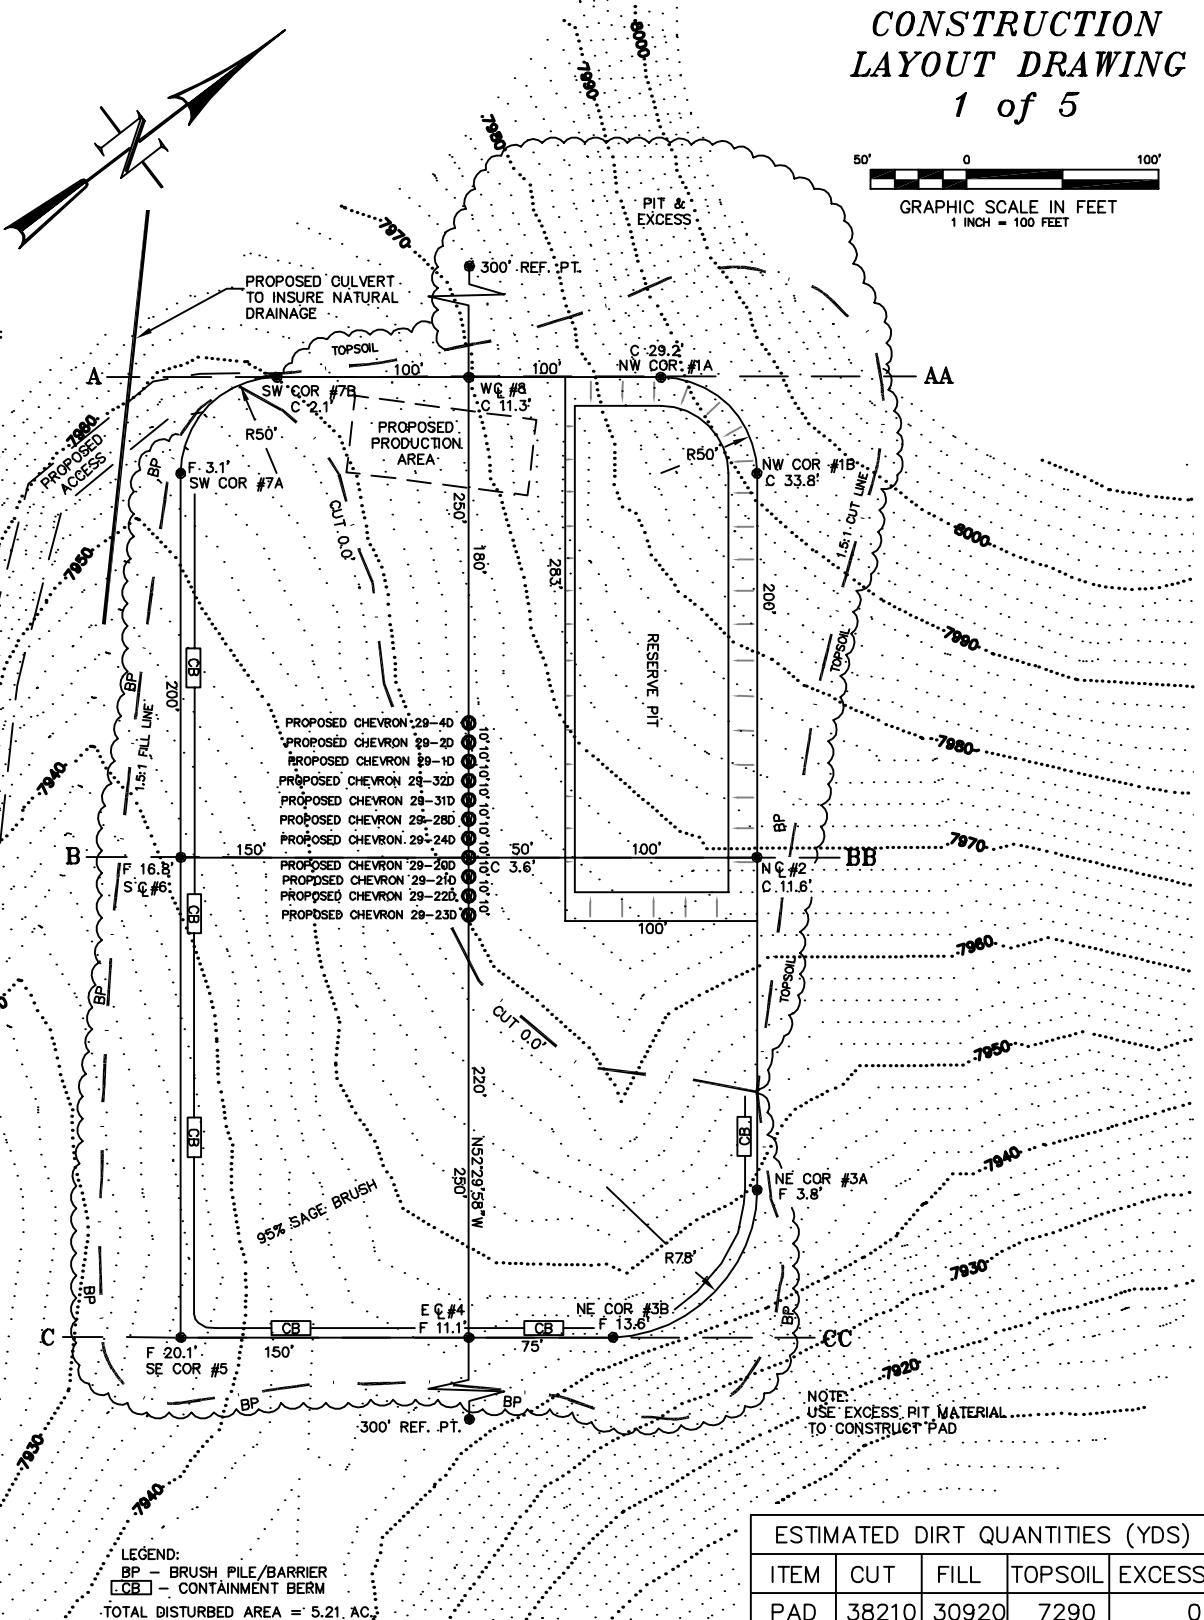

ESTIMATED DIRT QUANTITIES (YDS)				
ITEM	CUT	FILL	TOPSOIL	EXCESS
PAD	38210	30920	7290	0
PIT	8890			8890
TOTALS	47100	30920	7290	8890





CONSTRUCTION SURVEYS, INC.  
0012 SUNRISE BLVD.  
SILT, CO 81652  
(970)876-5753

Chevron J29-596  
NW 1/4 SE 1/4 SECTION 29, T. 5 S., R. 96 W.  
BERRY PETROLEUM COMPANY

SCALE: 1" = 100'

SHEET: 6 of 11

# CONSTRUCTION LAYOUT DRAWING 2 of 5 (RECLAMATION PAD)

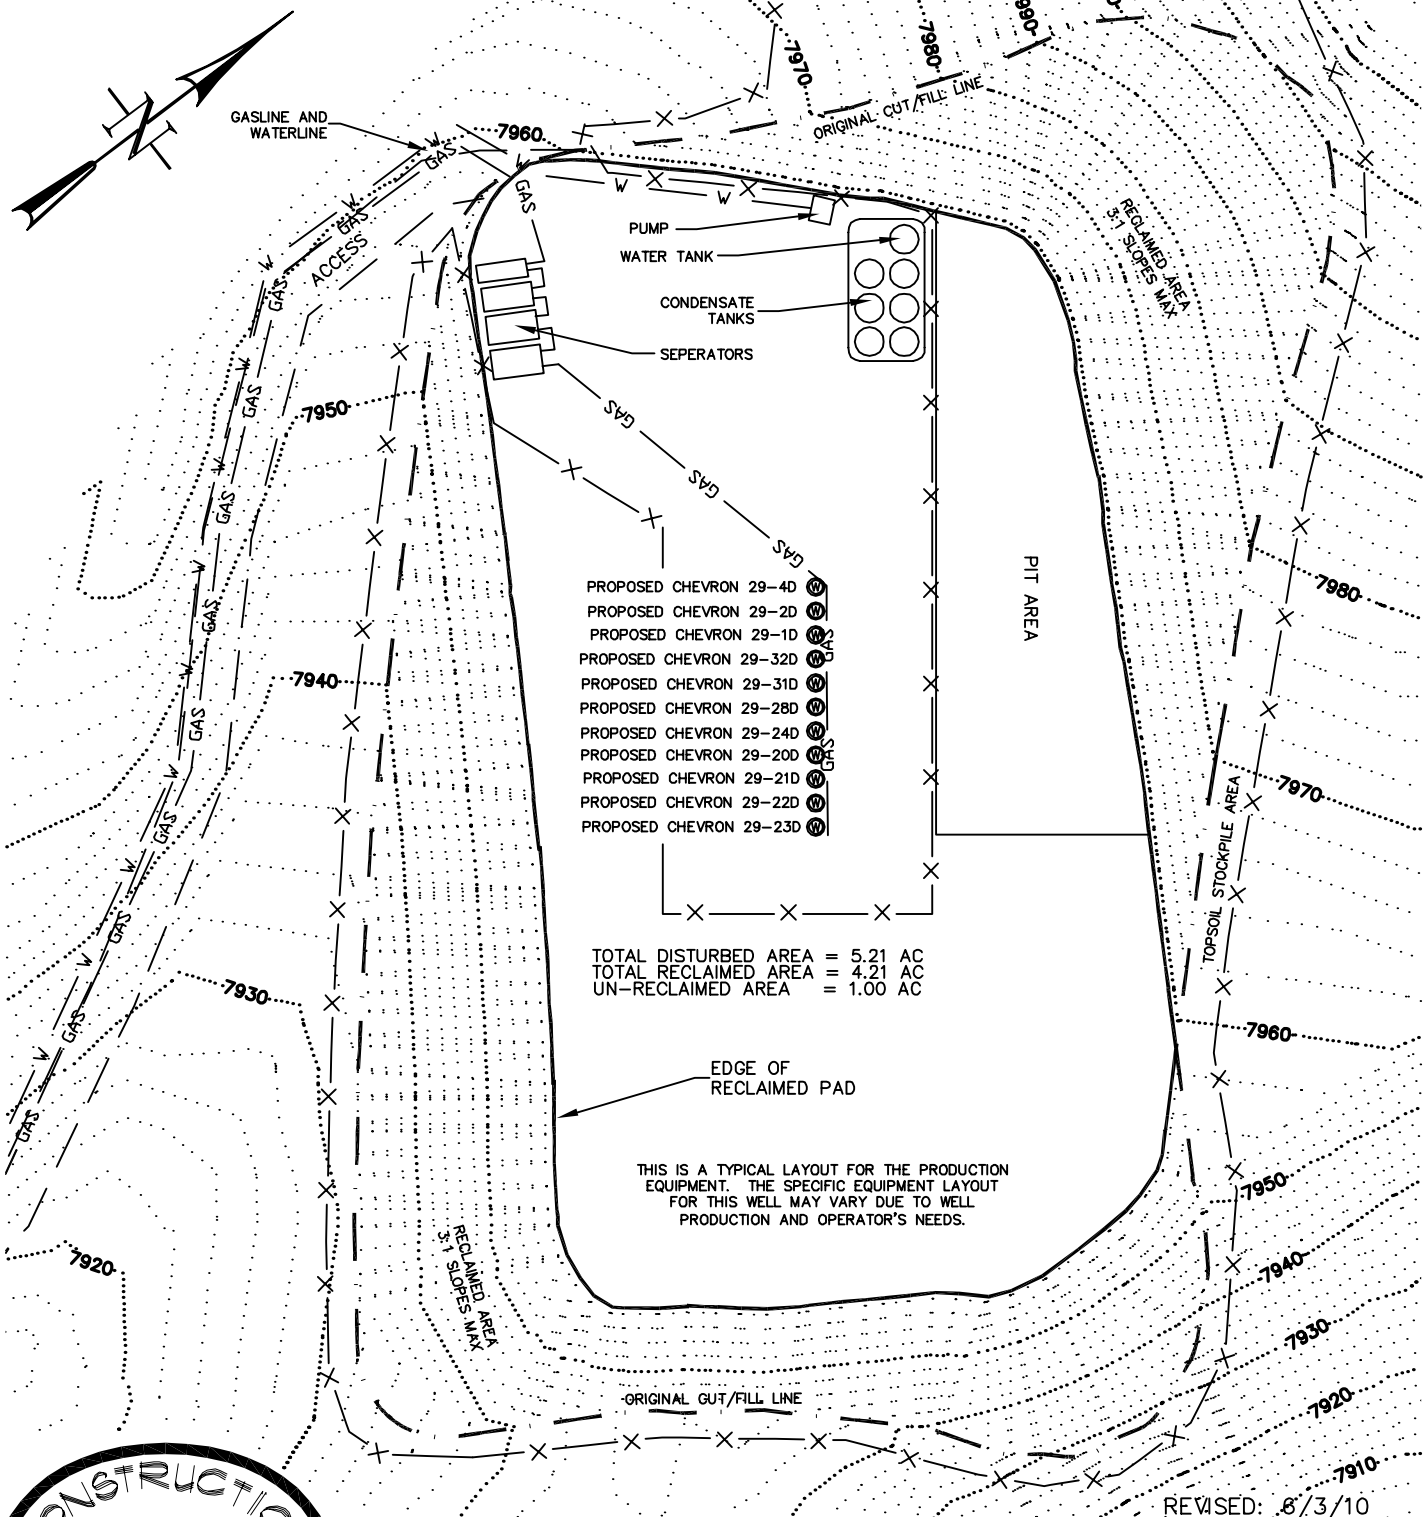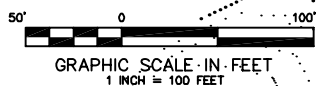



CONSTRUCTION SURVEYS, INC.  
0012 SUNRISE BLVD.  
SILT, CO 81652  
(970)876-5753

Chevron J29-596  
NW 1/4 SE 1/4 SECTION 29, T. 5 S., R. 96 W.  
BERRY PETROLEUM COMPANY

SCALE: 1" = 80'

SHEET: 7 of 11

**CONSTRUCTION  
LAYOUT DRAWING  
3 of 5  
(CROSS SECTIONS  
OF PIT & PAD)**

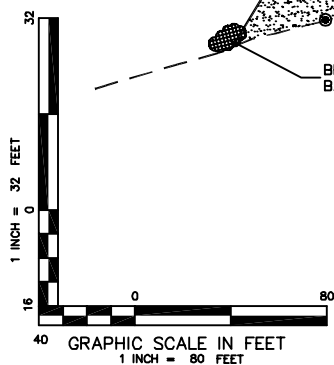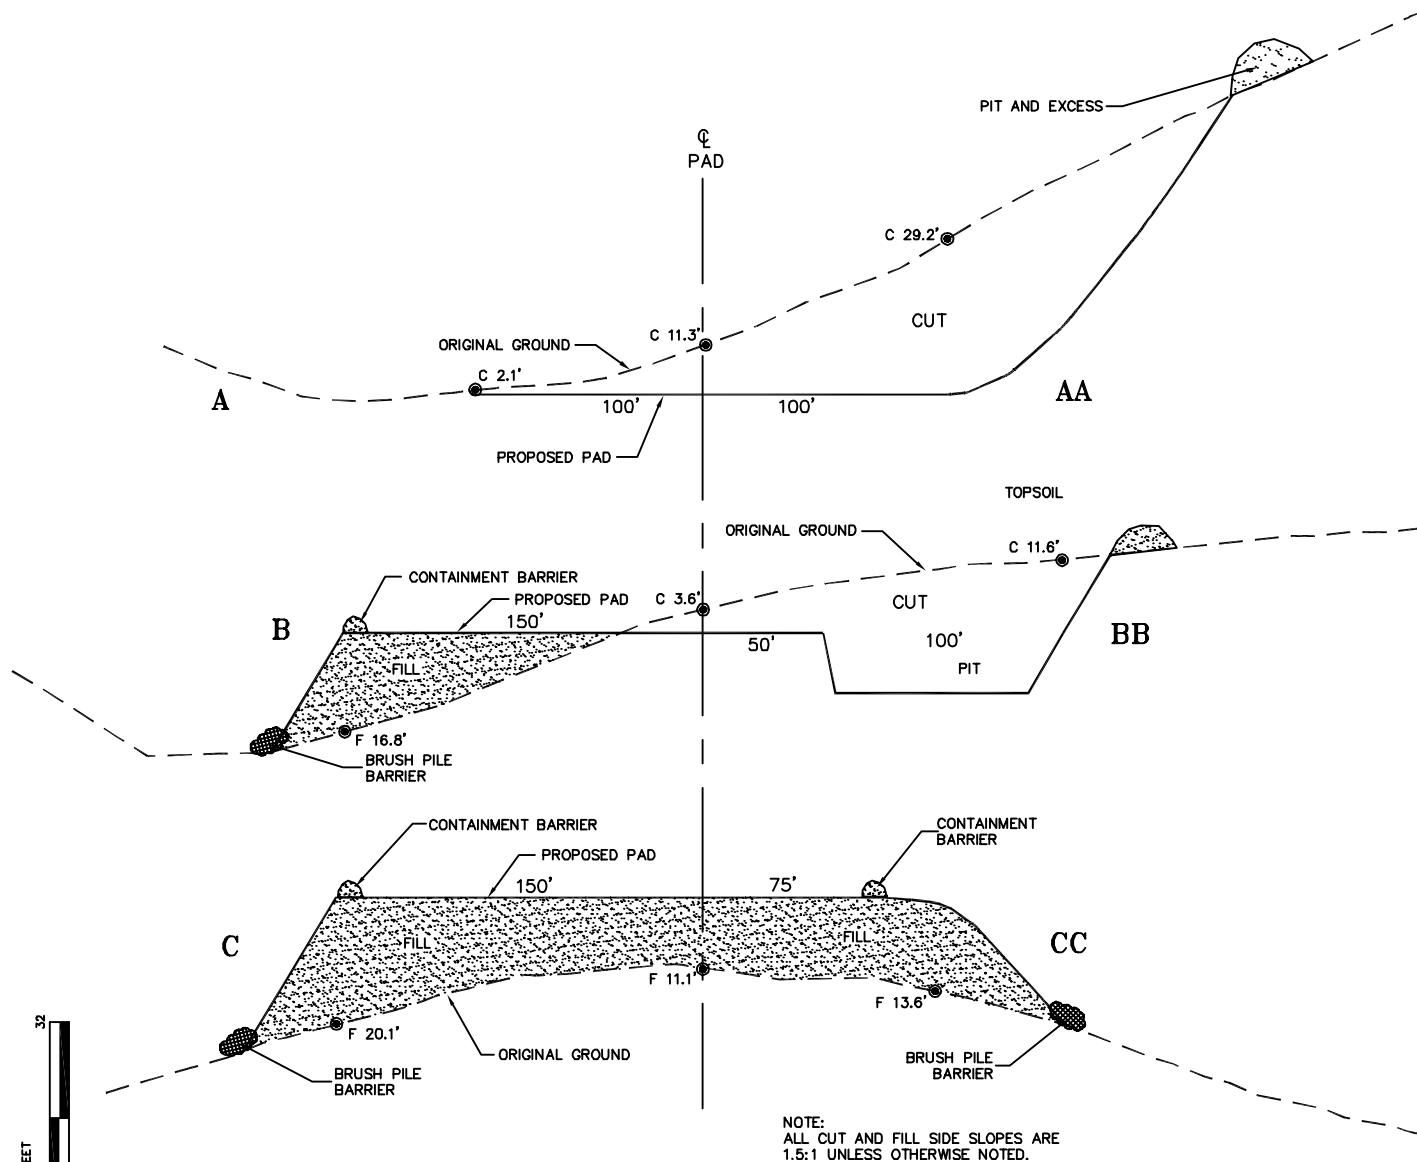


**CONSTRUCTION SURVEYS, INC.** Chevron J29-596  
 0012 SUNRISE BLVD.  
 SILT, CO 81652  
 (970)876-5753

NW 1/4 SE 1/4 SECTION 29, T. 5 S., R. 96 W.  
**BERRY PETROLEUM COMPANY**


SCALE: AS SHOWN

SHEET: 8 of 11

**CONSTRUCTION  
LAYOUT DRAWING  
4 of 5  
(CROSS SECTIONS OF  
FINAL RECLAMATION PAD)**

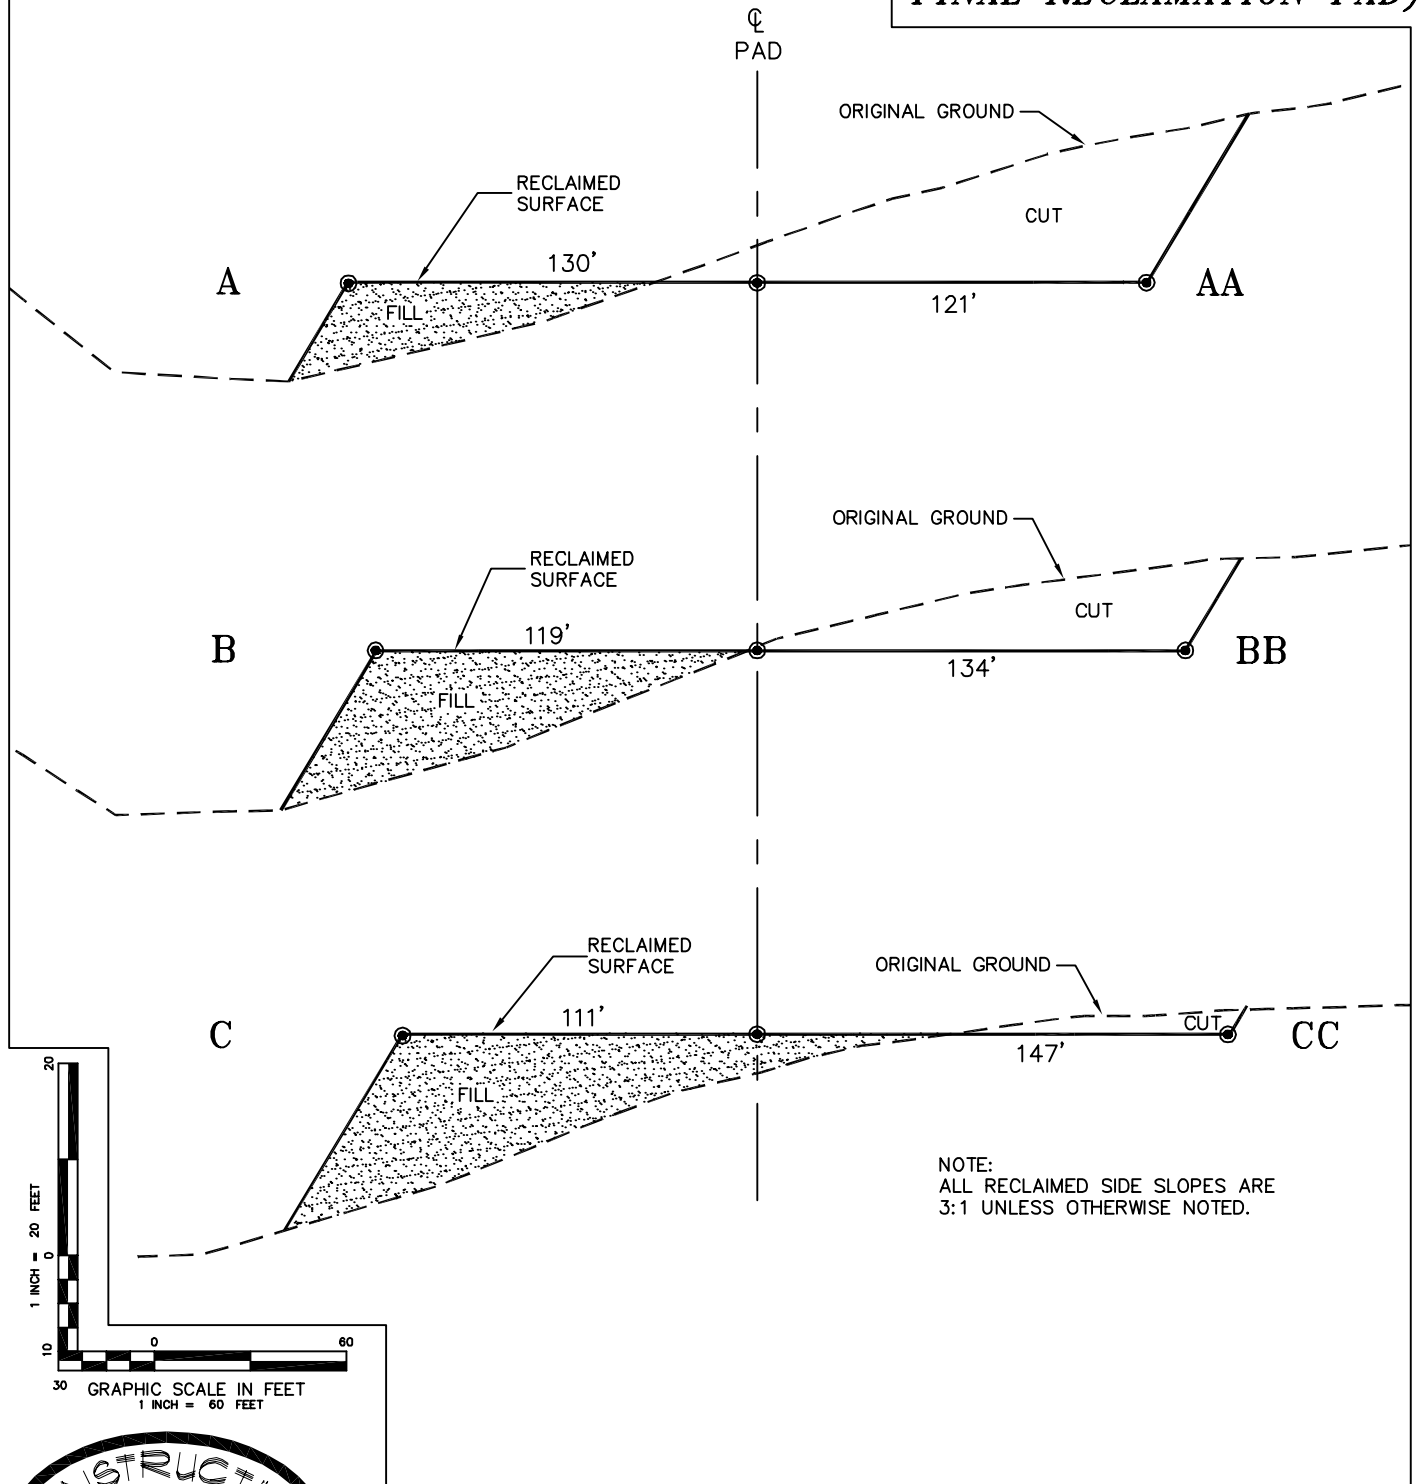

NOTE:  
ALL RECLAIMED SIDE SLOPES ARE  
3:1 UNLESS OTHERWISE NOTED.

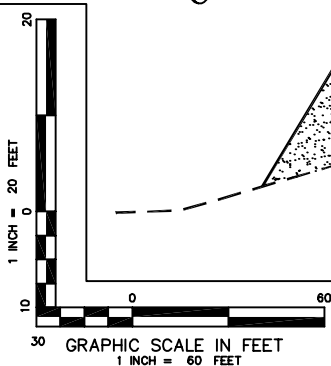



**CONSTRUCTION SURVEYS, INC.**  
0012 SUNRISE BLVD.  
SILT, CO 81652  
(970)876-5753

**Chevron J29-596**  
NW 1/4 SE 1/4 SECTION 29, T. 5 S., R. 96 W.  
**BERRY PETROLEUM COMPANY**

SCALE: AS SHOWN

SHEET: 9 of 11

**CONSTRUCTION  
LAYOUT DRAWING  
5 of 5  
(RIG LAYOUT)**

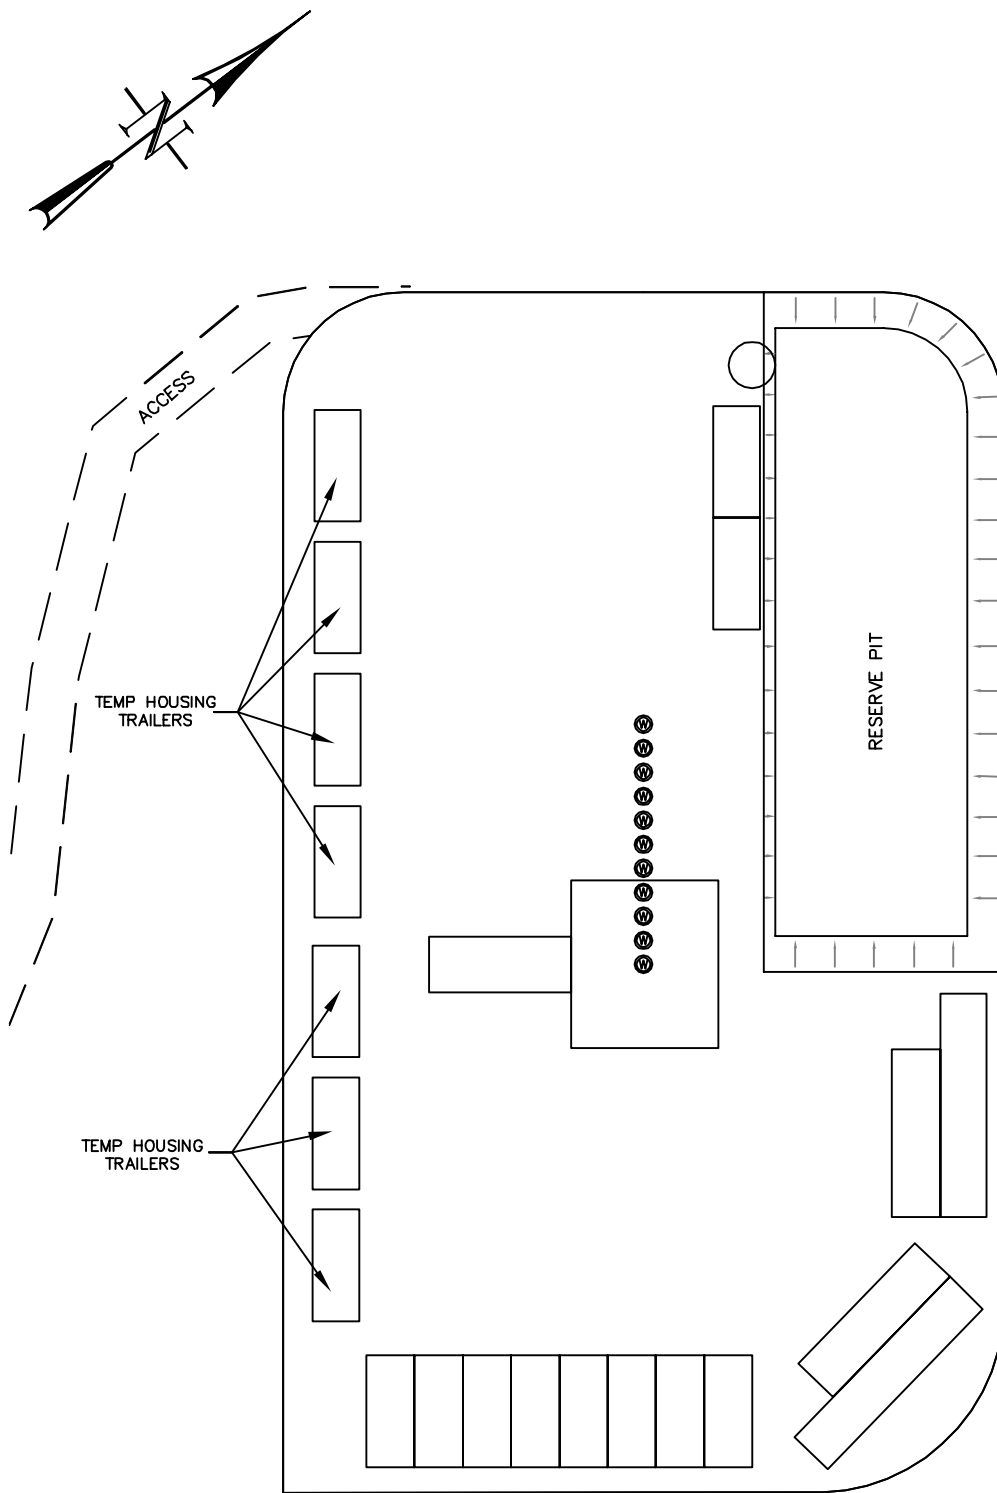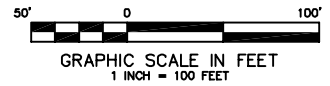

PROPOSED CHEVRON 29-4D  
PROPOSED CHEVRON 29-2D  
PROPOSED CHEVRON 29-1D  
PROPOSED CHEVRON 29-32D  
PROPOSED CHEVRON 29-31D  
PROPOSED CHEVRON 29-28D  
PROPOSED CHEVRON 29-24D  
PROPOSED CHEVRON 29-20D  
PROPOSED CHEVRON 29-21D  
PROPOSED CHEVRON 29-22D  
PROPOSED CHEVRON 29-23D



**CONSTRUCTION SURVEYS, INC.**  
0012 SUNRISE BLVD.  
SILT, CO 81652  
(970)876-5753

**Chevron J29-596**  
NW 1/4 SE 1/4 SECTION 29, T. 5 S., R. 96 W.  
**BERRY PETROLEUM COMPANY**

SCALE: 1" = 100'

SHEET: 10 of 11