


CONSTRUCTION LAYOUT DRAWING 1 of 4

50' 0 100'
GRAPHIC SCALE IN FEET
1 INCH = 100 FEET

EXISTING JEEP
ROAD

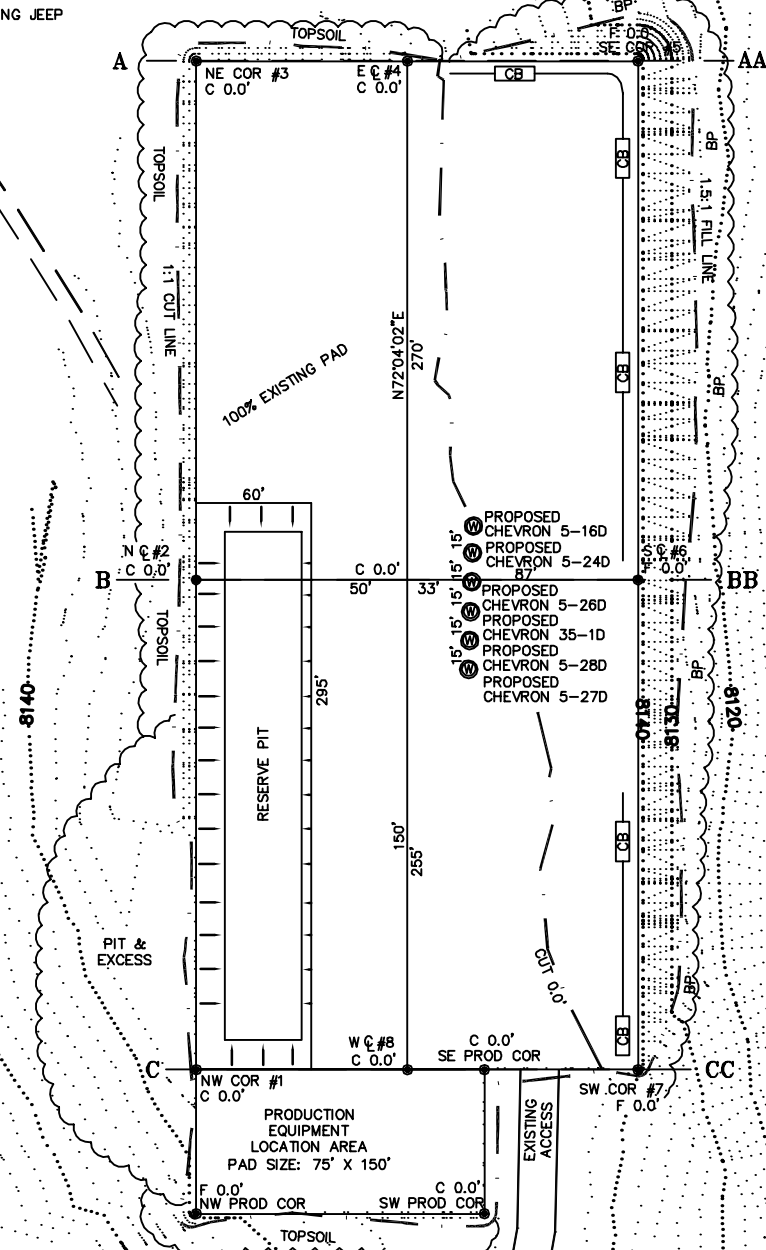

LEGEND:
BP - BRUSH RILE/BARRIER
[CB] - CONTAINMENT BERM
TOTAL DISTURBED AREA = 4.60 AC.

ESTIMATED DIRT QUANTITIES (YDS)

ITEM	CUT	FILL	TOPSOIL	EXCESS
PAD	0	0	0	0
PIT	0			0
TOTALS	0	0	0	0





CONSTRUCTION SURVEYS, INC.
0012 SUNRISE BLVD.
SILT, CO 81652
(970)876-5753

CHEVRON D5-696
LOT 4 OF SECTION 5, T. 6 S., R. 96 W.
BERRY PETROLEUM COMPANY

SCALE: 1" = 100'

SHEET: 6 of 11

CONSTRUCTION LAYOUT DRAWING 2 of 4 (RECLAMATION PAD)

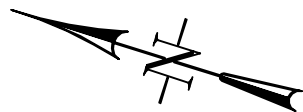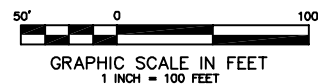

EXISTING JEEP ROAD

PROPOSED BARBED WIRE FENCE

EDGE OF RECLAIMED PAD

THIS IS A TYPICAL LAYOUT FOR THE PRODUCTION EQUIPMENT. THE SPECIFIC EQUIPMENT LAYOUT FOR THIS WELL MAY VARY DUE TO WELL PRODUCTION AND OPERATOR'S NEEDS.

PROPOSED TOTAL DISTURBED AREA = 4.60 AC.
PROPOSED TOTAL RECLAIMED AREA = 3.54 AC.
PROPOSED UN-RECLAIMED AREA = 1.06 AC.

TOPSON STOCKPILE AREA

ORIGINAL CUT/FILL LINE

8140

PIT & EXCESS STOCKPILE AREA

PIT AREA

PROPOSED CHEVRON 5-160
PROPOSED CHEVRON 5-240
PROPOSED CHEVRON 5-260
PROPOSED CHEVRON 35-10
PROPOSED CHEVRON 5-280
PROPOSED CHEVRON 5-270

GAS

GAS

GAS

GAS

GAS

ACCESS

PROPOSED GASLINE AND WATERLINE

8140

8120

8110

8100

8090

8080

8070




CONSTRUCTION SURVEYS, INC.
0012 SUNRISE BLVD.
SILT, CO 81652
(970)876-5753

CHEVRON D5-696
LOT 4 OF SECTION 5, T. 6 S., R. 96 W.
BERRY PETROLEUM COMPANY

SCALE: 1" = 100'

SHEET: 7 of 11

**CONSTRUCTION
LAYOUT DRAWING
3 of 4
(CROSS SECTIONS
OF PIT & PAD)**

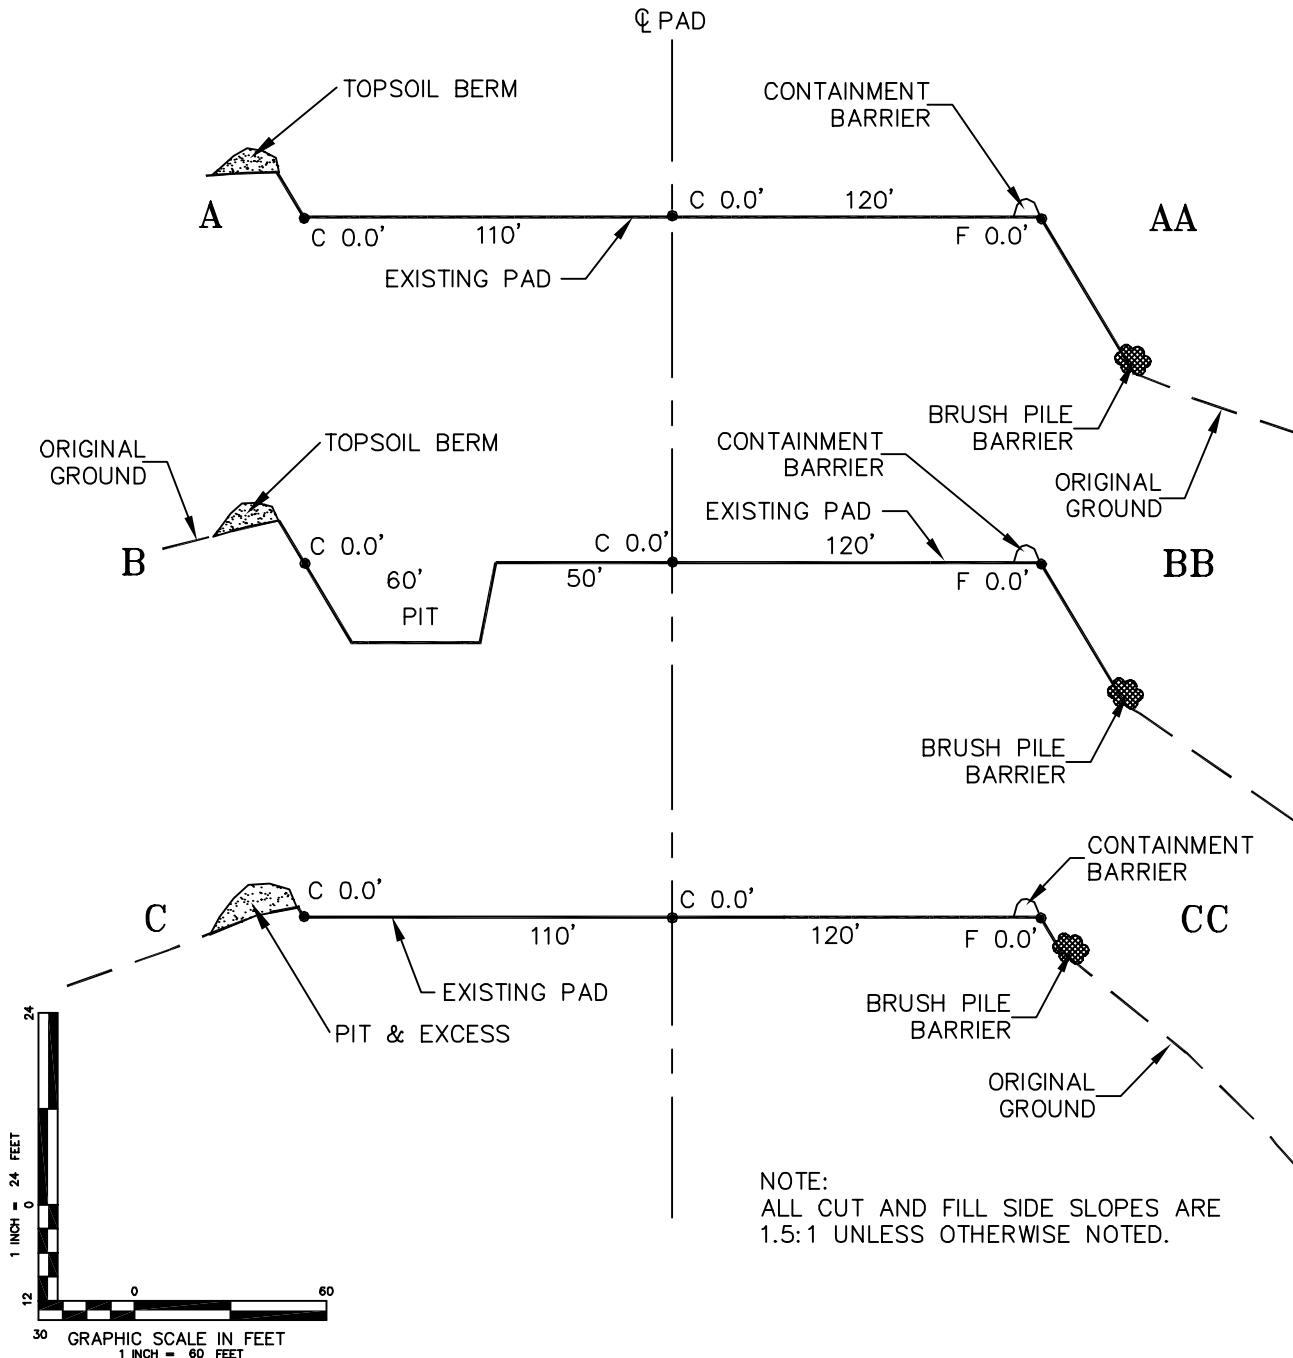



CONSTRUCTION SURVEYS, INC.
0012 SUNRISE BLVD.
SILT, CO 81652
(970)876-5753

CHEVRON D5-696
LOT 4 OF SECTION 5, T. 6 S., R. 96 W.
BERRY PETROLEUM COMPANY

SCALE: AS SHOWN

SHEET: 8 of 11

**CONSTRUCTION
LAYOUT DRAWING
4 of 4
(CROSS SECTIONS OF
FINAL RECLAMATION PAD)**

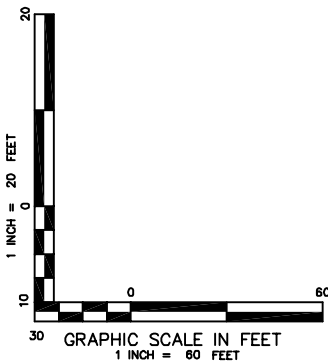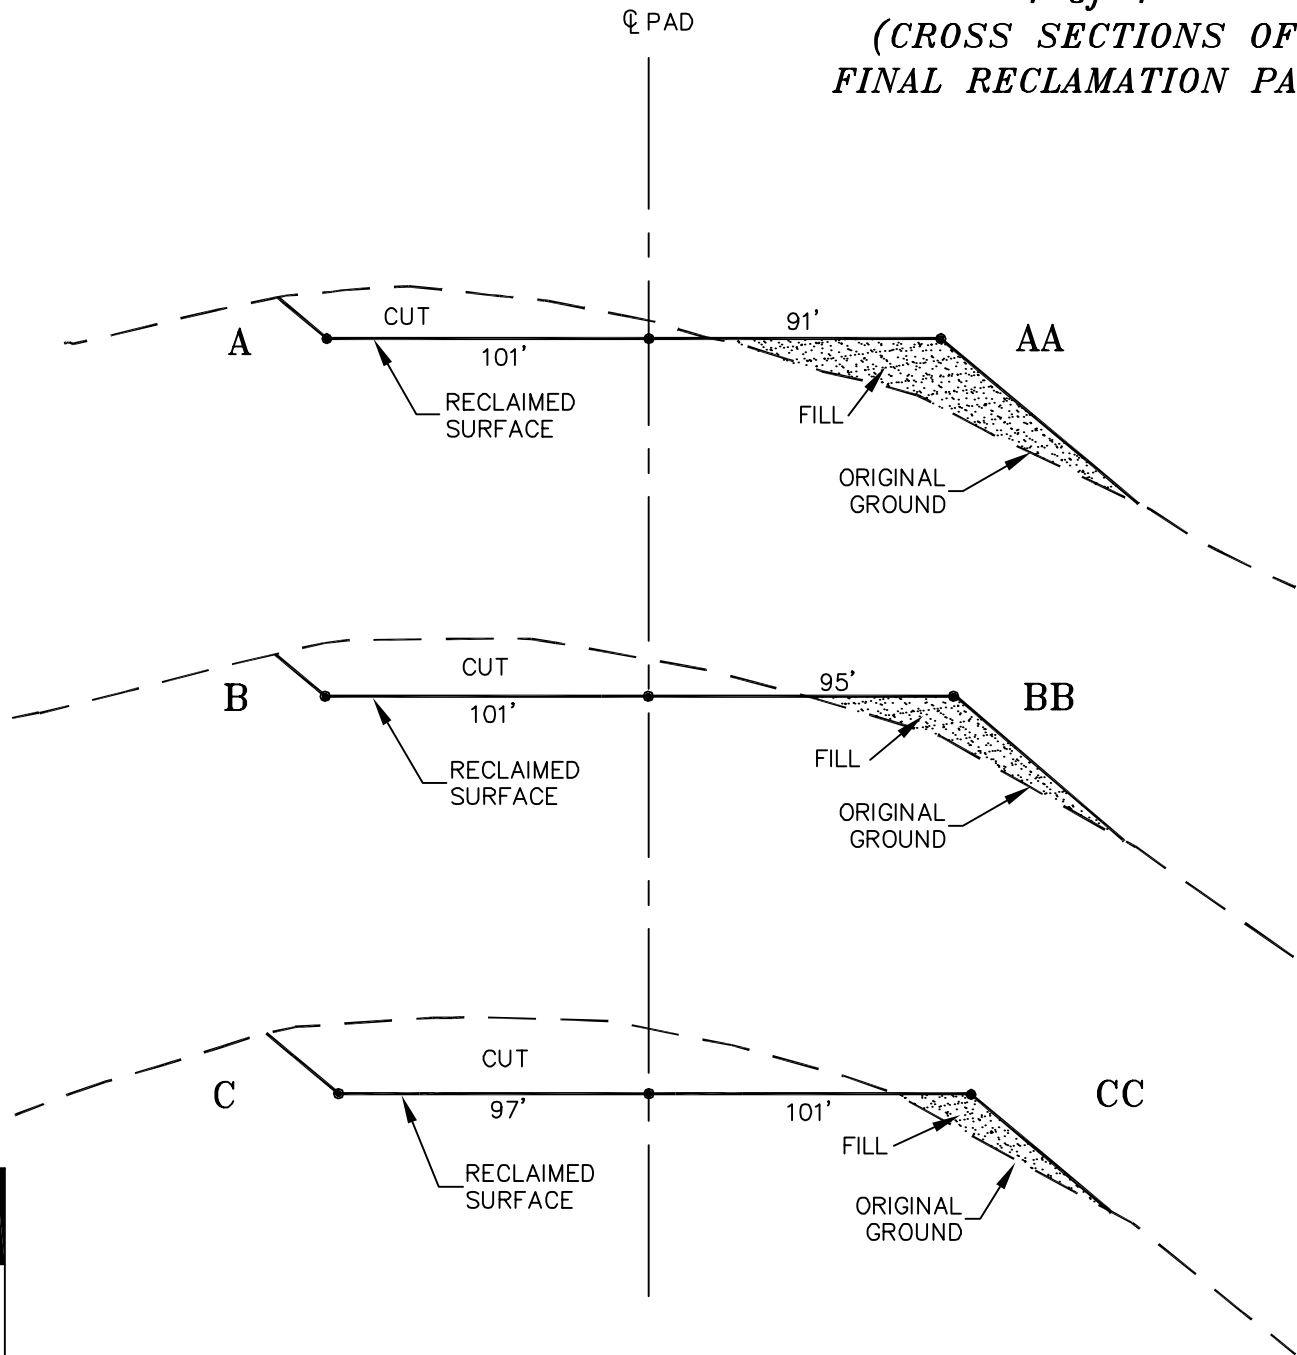

NOTE:
ALL RECLAIMED SIDE SLOPES ARE
3:1 UNLESS OTHERWISE NOTED.




CONSTRUCTION SURVEYS, INC. CHEVRON D5-696
0012 SUNRISE BLVD.
SILT, CO 81652
(970)876-5753


LOT 4 OF SECTION 5, T. 6 S., R. 36 W.
BERRY PETROLEUM COMPANY

SCALE: AS SHOWN SHEET: 9 of 11

**CONSTRUCTION
LAYOUT DRAWING
5 of 5
(RIG LAYOUT)**

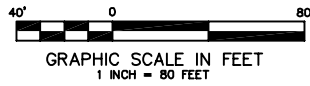

EXISTING JEEP
ROAD

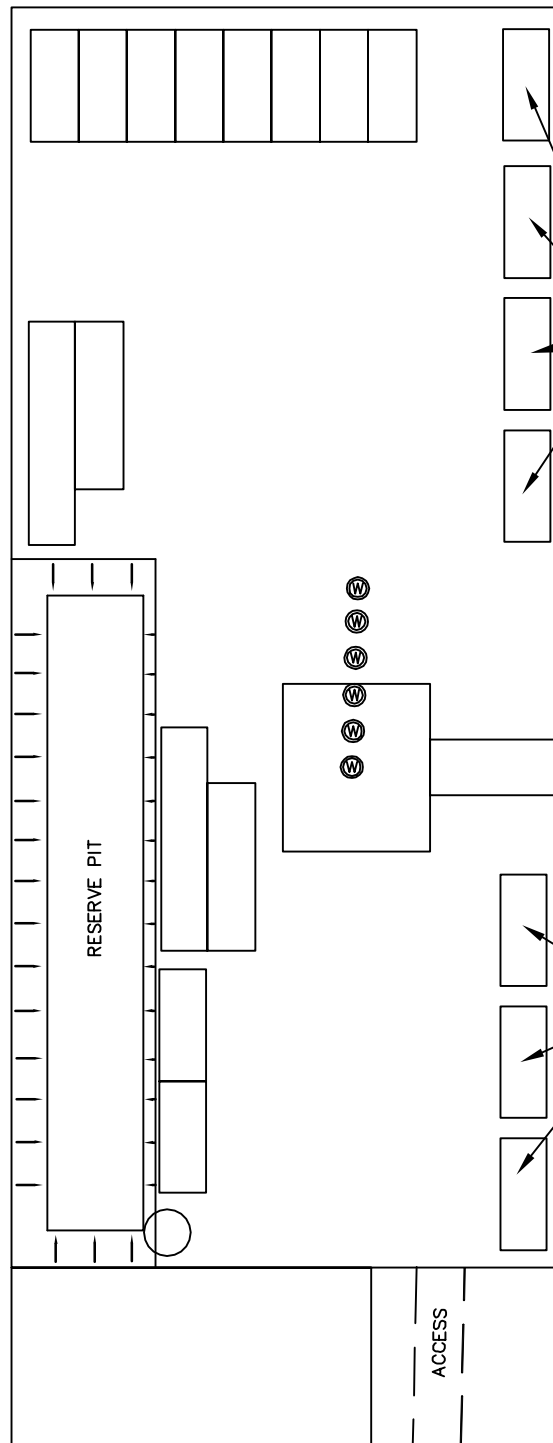

TEMP HOUSING
TRAILERS

PROPOSED CHEVRON 5-16D
PROPOSED CHEVRON 5-24D
PROPOSED CHEVRON 5-26D
PROPOSED CHEVRON 35-1D
PROPOSED CHEVRON 5-28D
PROPOSED CHEVRON 5-27D

TEMP HOUSING
TRAILERS

ACCESS

RESERVE PIT



CONSTRUCTION SURVEYS, INC.
0012 SUNRISE BLVD.
SILT, CO 81652
(970)876-5753

CHEVRON D5-696

LOT 4 OF SECTION 5, T. 6 S., R. 96 W.
BERRY PETROLEUM COMPANY

SCALE: 1" = 80'

SHEET: 10 of 11