


Drawing: DEKAY_GU_A_4-APD.DWG Plotted by: M.WOODFORD Date: 05/08/2009 02:32:03 PM R:\Project Files\BP Amoco\12059-A 80 Acre Infill MDC\Dekey GU A_4\Permitting Drawings\

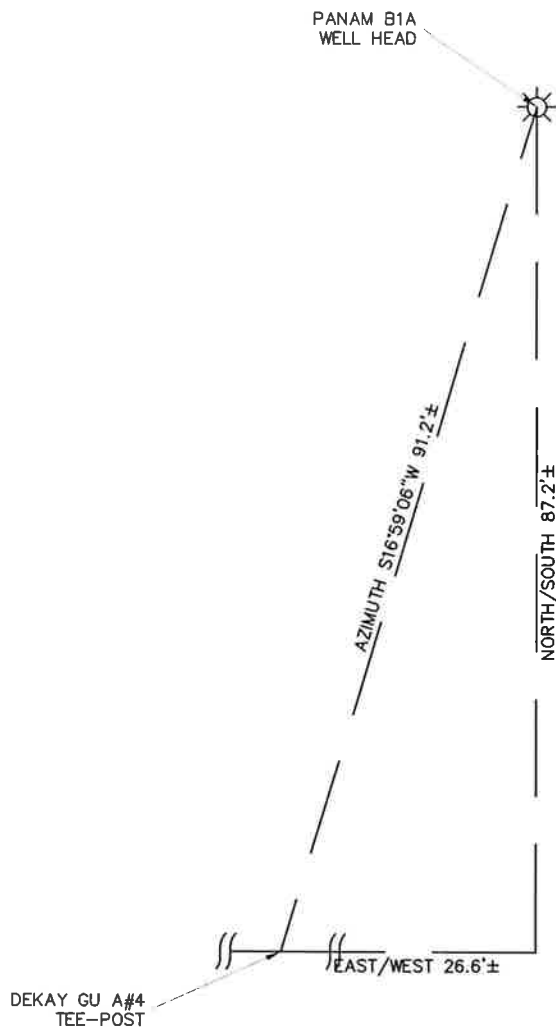

SCALE 1" = 20'
0 10 20 FEET
SPC CO-S, FEET (GRID)
NAD 83

☼ EXISTING WELLHEAD
||—|| PROPOSED TEE-POST

FORERUNNER CORPORATION 211 Buckleup Drive, #101 Durango, Colorado 81301 (970) 375-3787	PROJ. NO 12396-A	FILE NO. Dekey_GU_A_4-APD	DEKAY GU A#4 WELLHEAD DISTANCE PLAT		REV A
	DRAWN BY CS	DATE 4/22/09	CLIENT SF	BP AMERICA PROD. CO. - DURANGO, CO	