
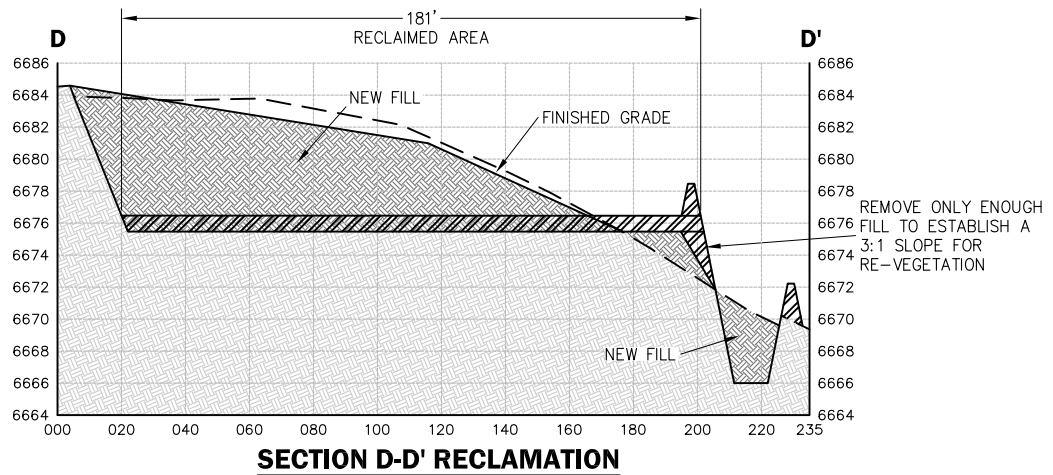
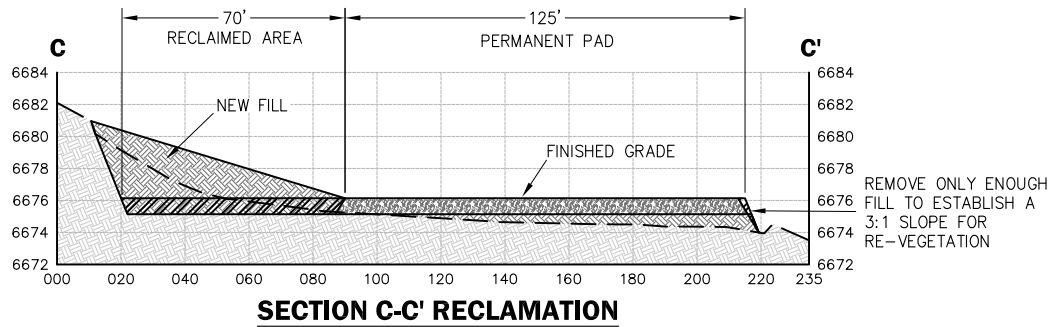
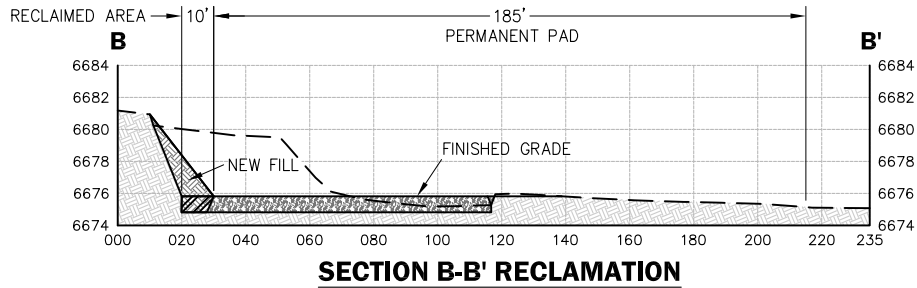


* NOTE
~2318 CU.YDS. FILL NEEDED TO RECLAIM PAD.

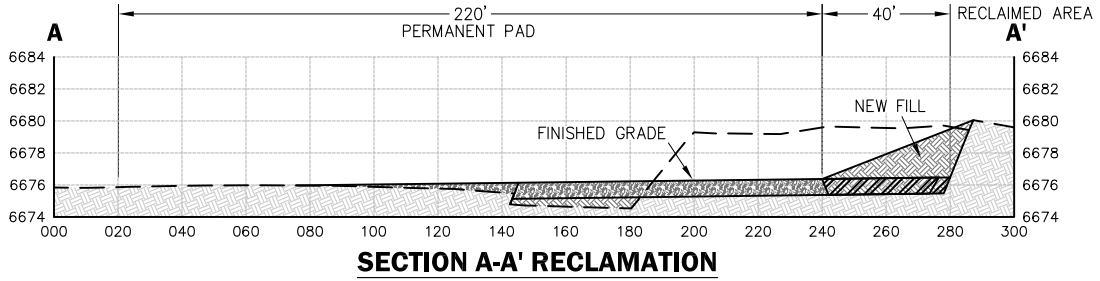

LEGEND

REMOVE GRAVEL AND OR FILL

SCALE: 1" = 60'
VERTICALLY EXAGGERATED 5X

	PROJ. NO. 12059-A	FILE NO. DEKAYGUA#4GRADINGPLAN	DEKAYGUA#4GRADINGPLAN		REV C
	DRAWN BY RP	DATE 10/27/10	CLIENT D.ERICKSON	WELL PAD RECLAMATION PROFILES BP AMERICA PROD. CO. — DURANGO, CO	