
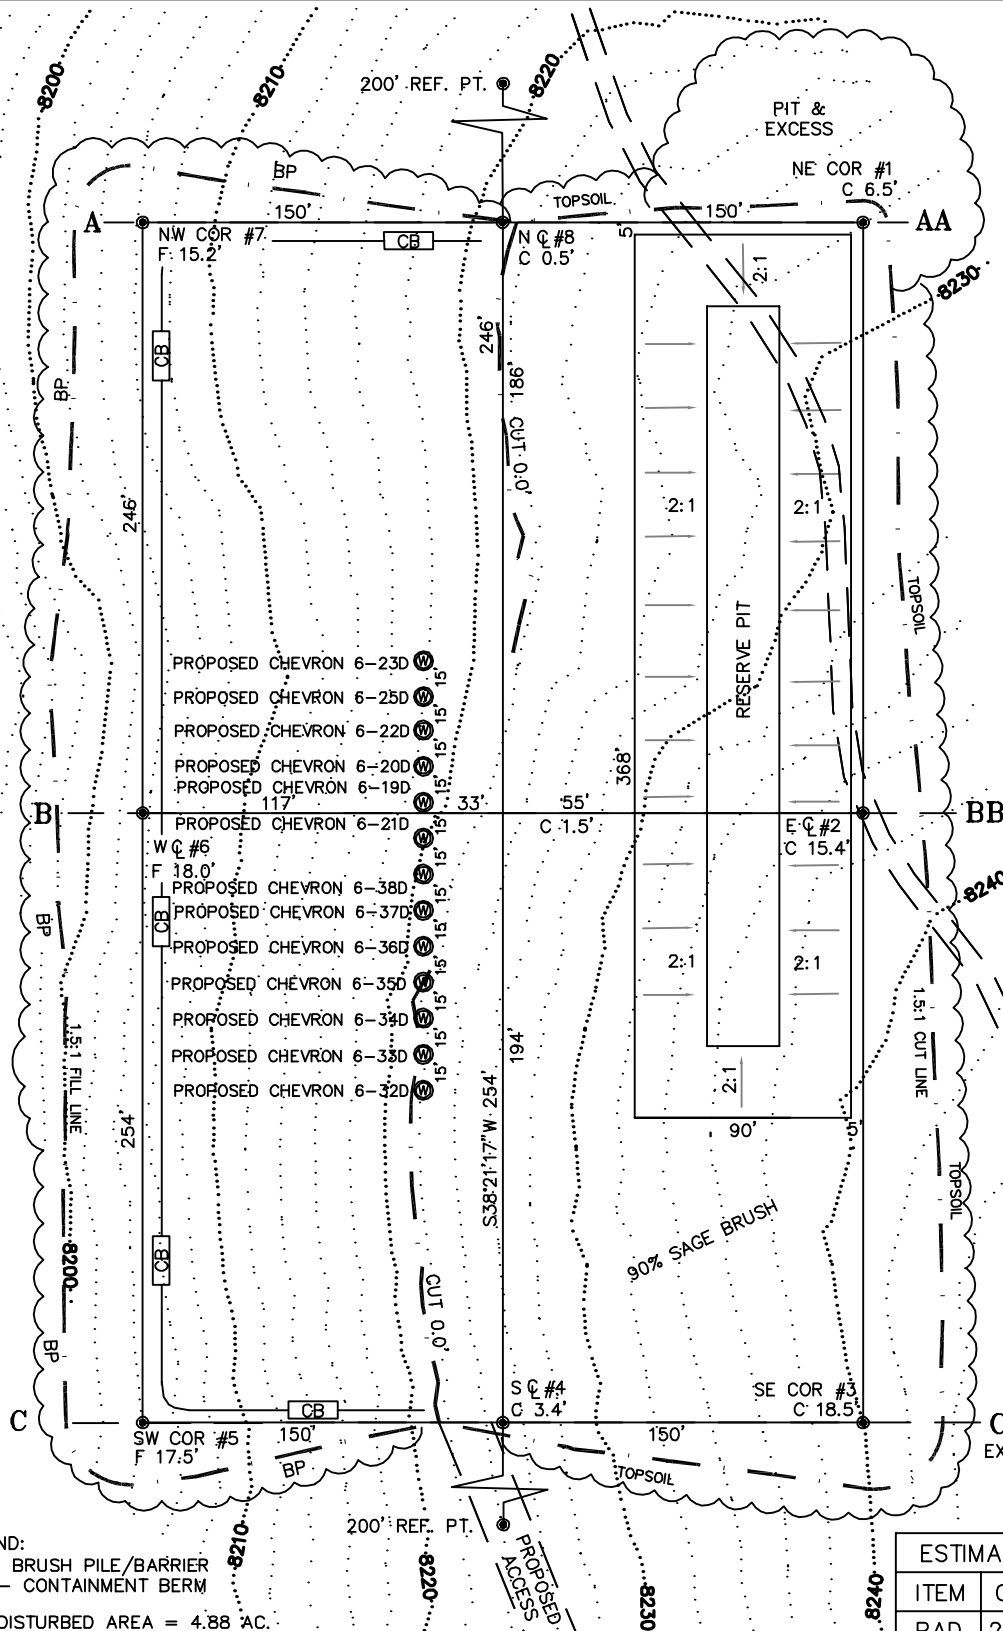
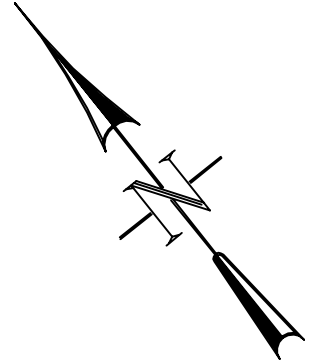


# CONSTRUCTION LAYOUT DRAWING 1 of 4

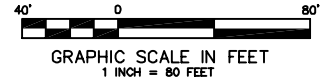

## LEGEND:

BP - BRUSH PILE/BARRIER  
CB - CONTAINMENT BERM

TOTAL DISTURBED AREA = 4.88 AC.

## ESTIMATED DIRT QUANTITIES (YDS)

ITEM	CUT	FILL	TOPSOIL	EXCESS
PAD	29750	26150	3450	150
PIT (15' DEPTH)	10300			10300
TOTALS	40050	26150	3450	10450



CONSTRUCTION SURVEYS, INC.  
0012 SUNRISE BLVD.  
SILT, CO 81652  
(970)876-5753



CHEVRON F-06-696  
LOT 11 OF SECTION 6, T. 6 S., R. 96 W.  
BERRY PETROLEUM COMPANY

SCALE: 1" = 80'

SHEET: 6 of 11

# CONSTRUCTION LAYOUT DRAWING 2 of 4 (RECLAMATION PAD)

50' 0 100'  
GRAPHIC SCALE IN FEET  
1 INCH = 100 FEET

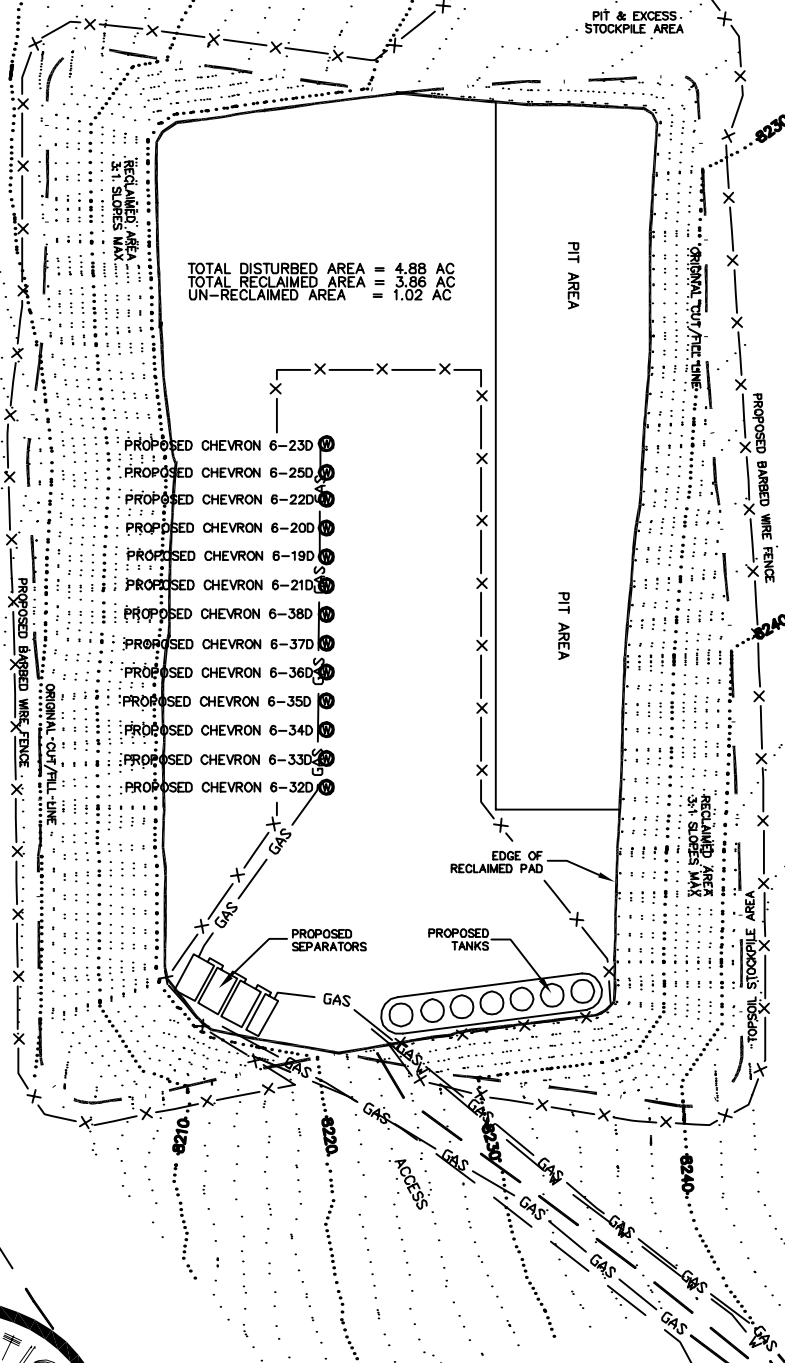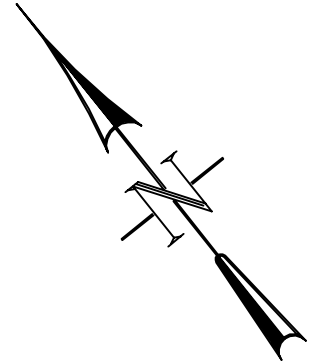

TOTAL DISTURBED AREA = 4.88 AC  
TOTAL RECLAIMED AREA = 3.86 AC  
UN-RECLAIMED AREA = 1.02 AC




CONSTRUCTION SURVEYS, INC. CHEVRON F-06-696  
0012 SUNRISE BLVD. LOT 11 OF SECTION 6, T. 6 S., R. 96 W.  
SILT, CO 81652 BERRY PETROLEUM COMPANY  
(970)876-5753

SCALE: 1" = 100'

SHEET: 7 of 11

**CONSTRUCTION  
LAYOUT DRAWING  
3 of 4  
(CROSS SECTIONS  
OF PIT & PAD)**

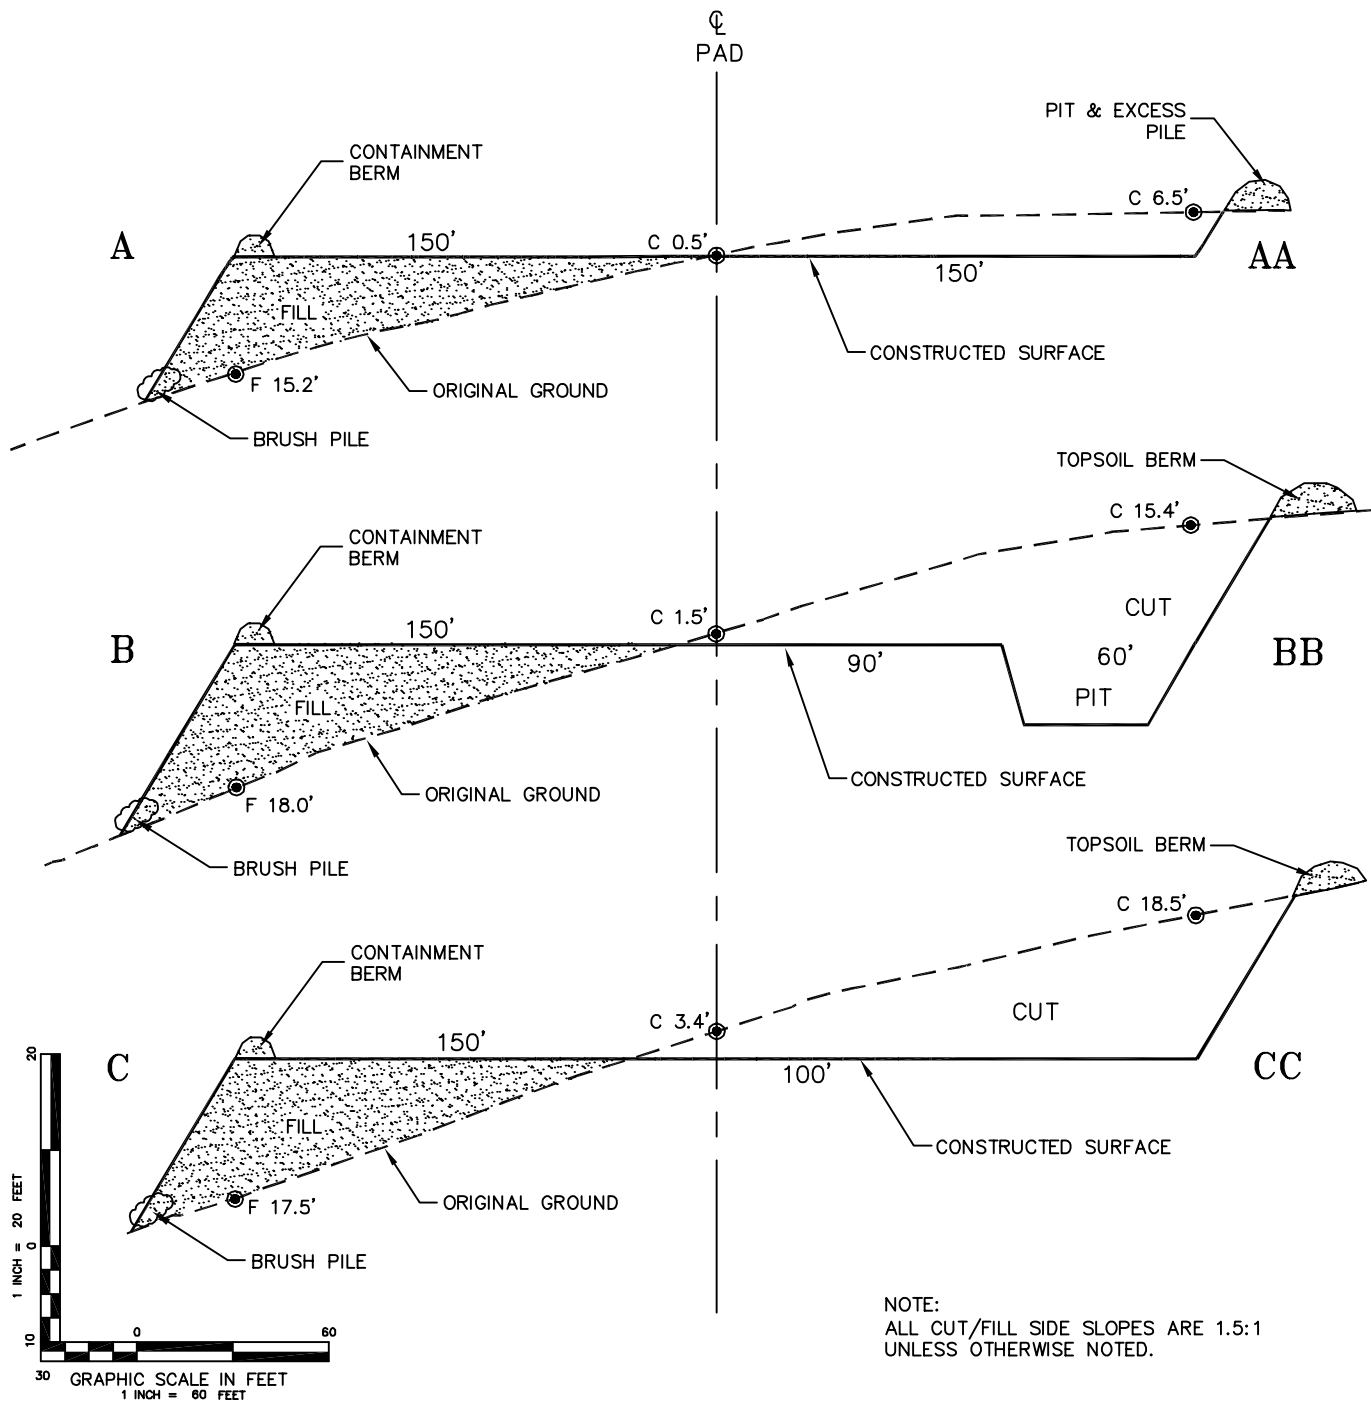



CONSTRUCTION SURVEYS, INC.  
0012 SUNRISE BLVD.  
SILT, CO 81652  
(970)876-5753

CHEVRON F-06-696  
LOT 11 OF SECTION 6, T. 6 S., R. 96 W.  
BERRY PETROLEUM COMPANY

SCALE: AS SHOWN

SHEET: 8 of 11

**CONSTRUCTION  
LAYOUT DRAWING  
4 of 4  
(CROSS SECTIONS OF  
FINAL RECLAMATION PAD)**

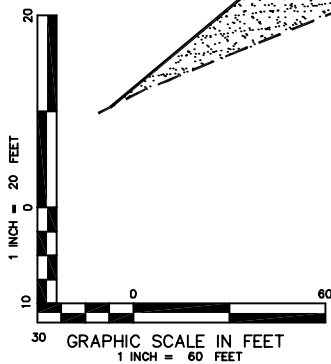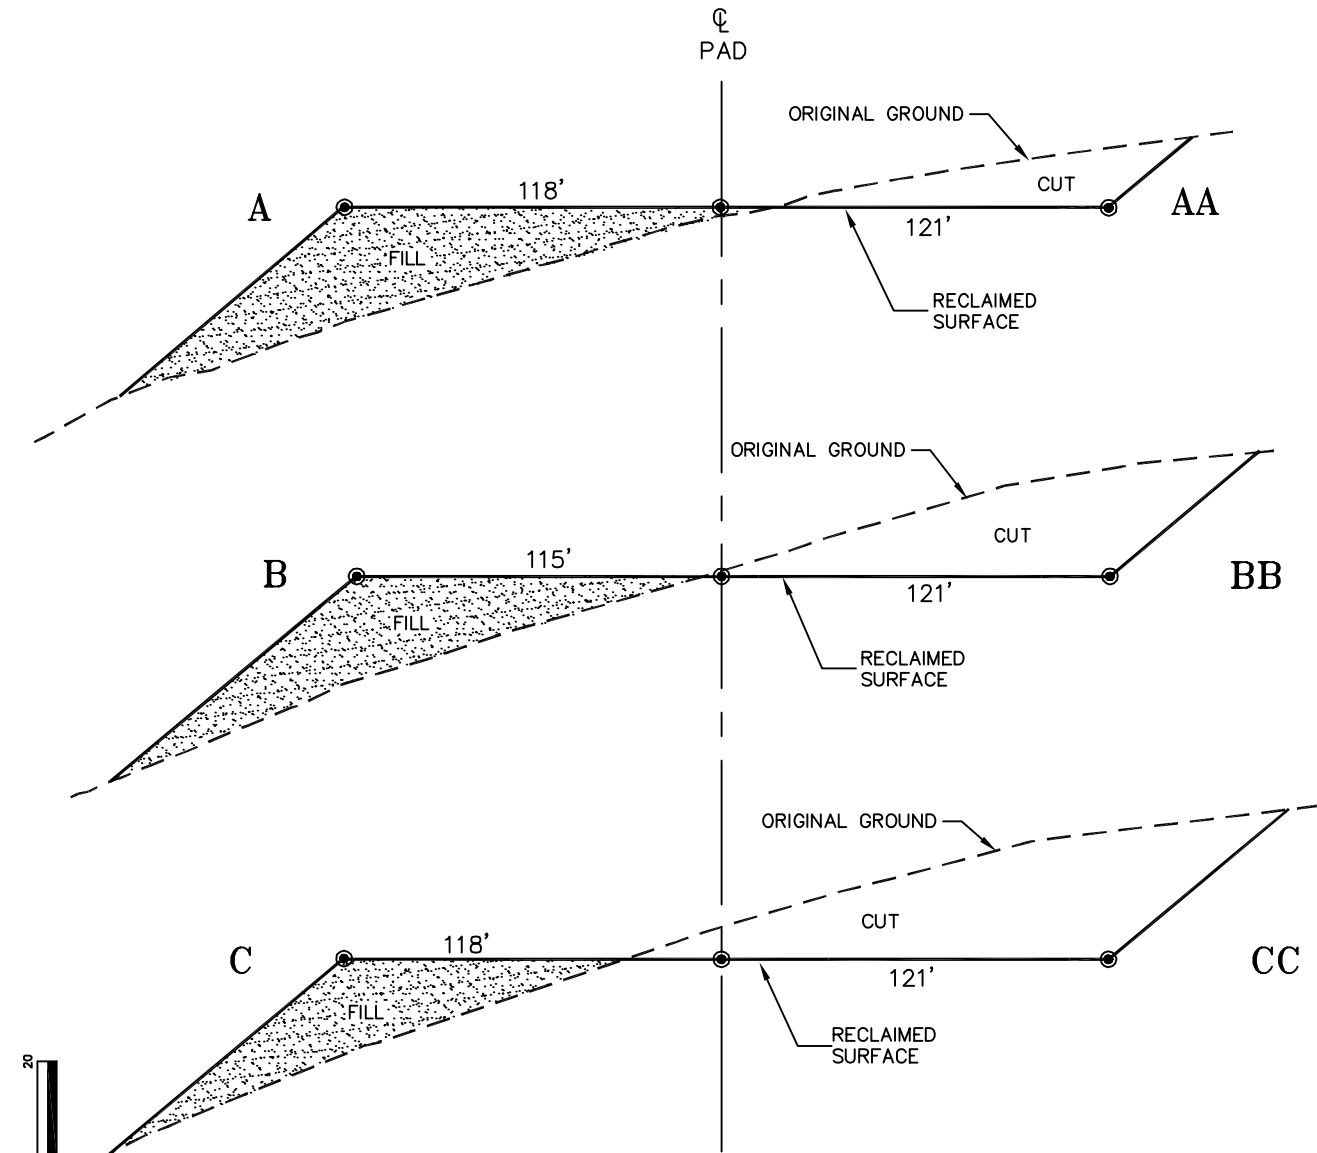

NOTE:  
ALL RECLAIMED SIDE SLOPES ARE  
3:1 UNLESS OTHERWISE NOTED.




**CONSTRUCTION SURVEYS, INC.**  
0012 SUNRISE BLVD.  
SILT, CO 81652  
(970)876-5753


**CHEVRON F-06-696**  
LOT 11 OF SECTION 6, T. 6 S., R. 96 W.  
**BERRY PETROLEUM COMPANY**

SCALE: AS SHOWN

SHEET: 9 of 11

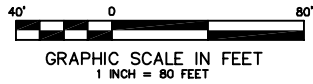


**CONSTRUCTION  
LAYOUT DRAWING  
5 of 5  
(RIG LAYOUT)**

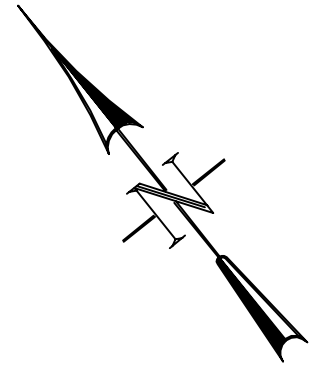

TEMP HOUSING  
TRAILERS

TEMP HOUSING  
TRAILERS

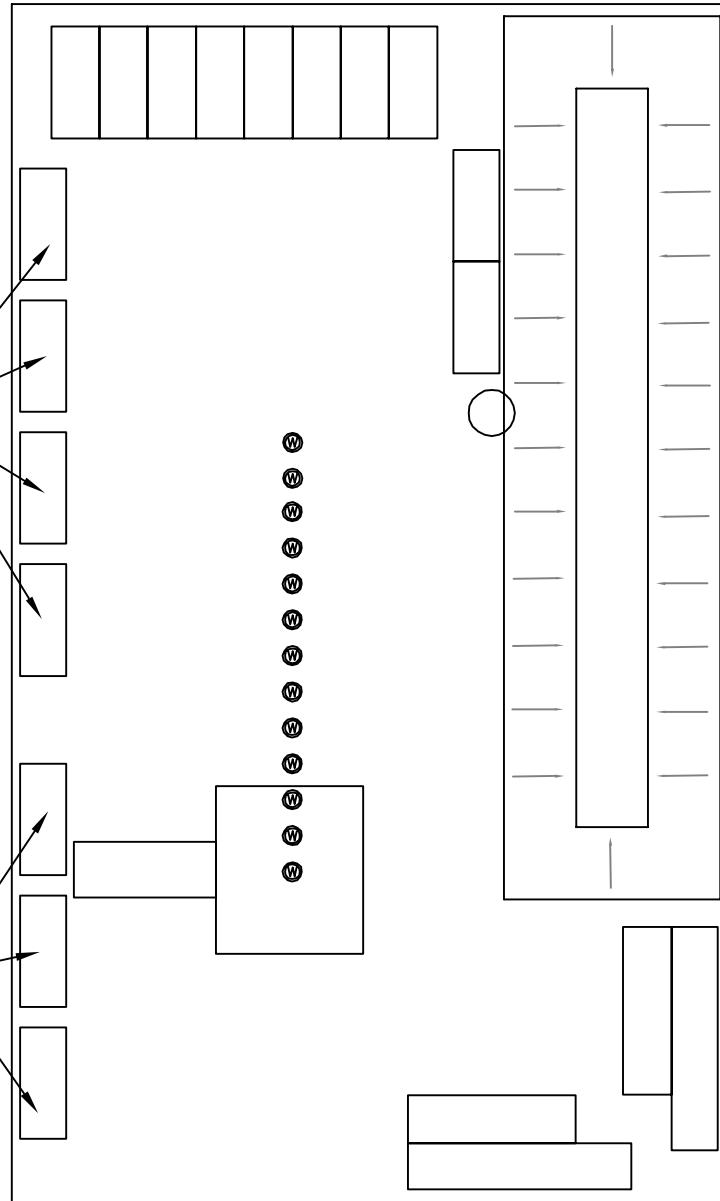

PROPOSED CHEVRON 6-23D  
PROPOSED CHEVRON 6-25D  
PROPOSED CHEVRON 6-22D  
PROPOSED CHEVRON 6-20D  
PROPOSED CHEVRON 6-19D  
PROPOSED CHEVRON 6-21D  
PROPOSED CHEVRON 6-38D  
PROPOSED CHEVRON 6-37D  
PROPOSED CHEVRON 6-36D  
PROPOSED CHEVRON 6-35D  
PROPOSED CHEVRON 6-34D  
PROPOSED CHEVRON 6-33D  
PROPOSED CHEVRON 6-32D



**CONSTRUCTION SURVEYS, INC.**  
0012 SUNRISE BLVD.  
SILT, CO 81652  
(970)876-5753

**CHEVRON F-06-696**  
LOT 11 OF SECTION 6, T. 6 S., R. 36 W.  
**BERRY PETROLEUM COMPANY**

SCALE: 1" = 80'

SHEET: 10 of 11