
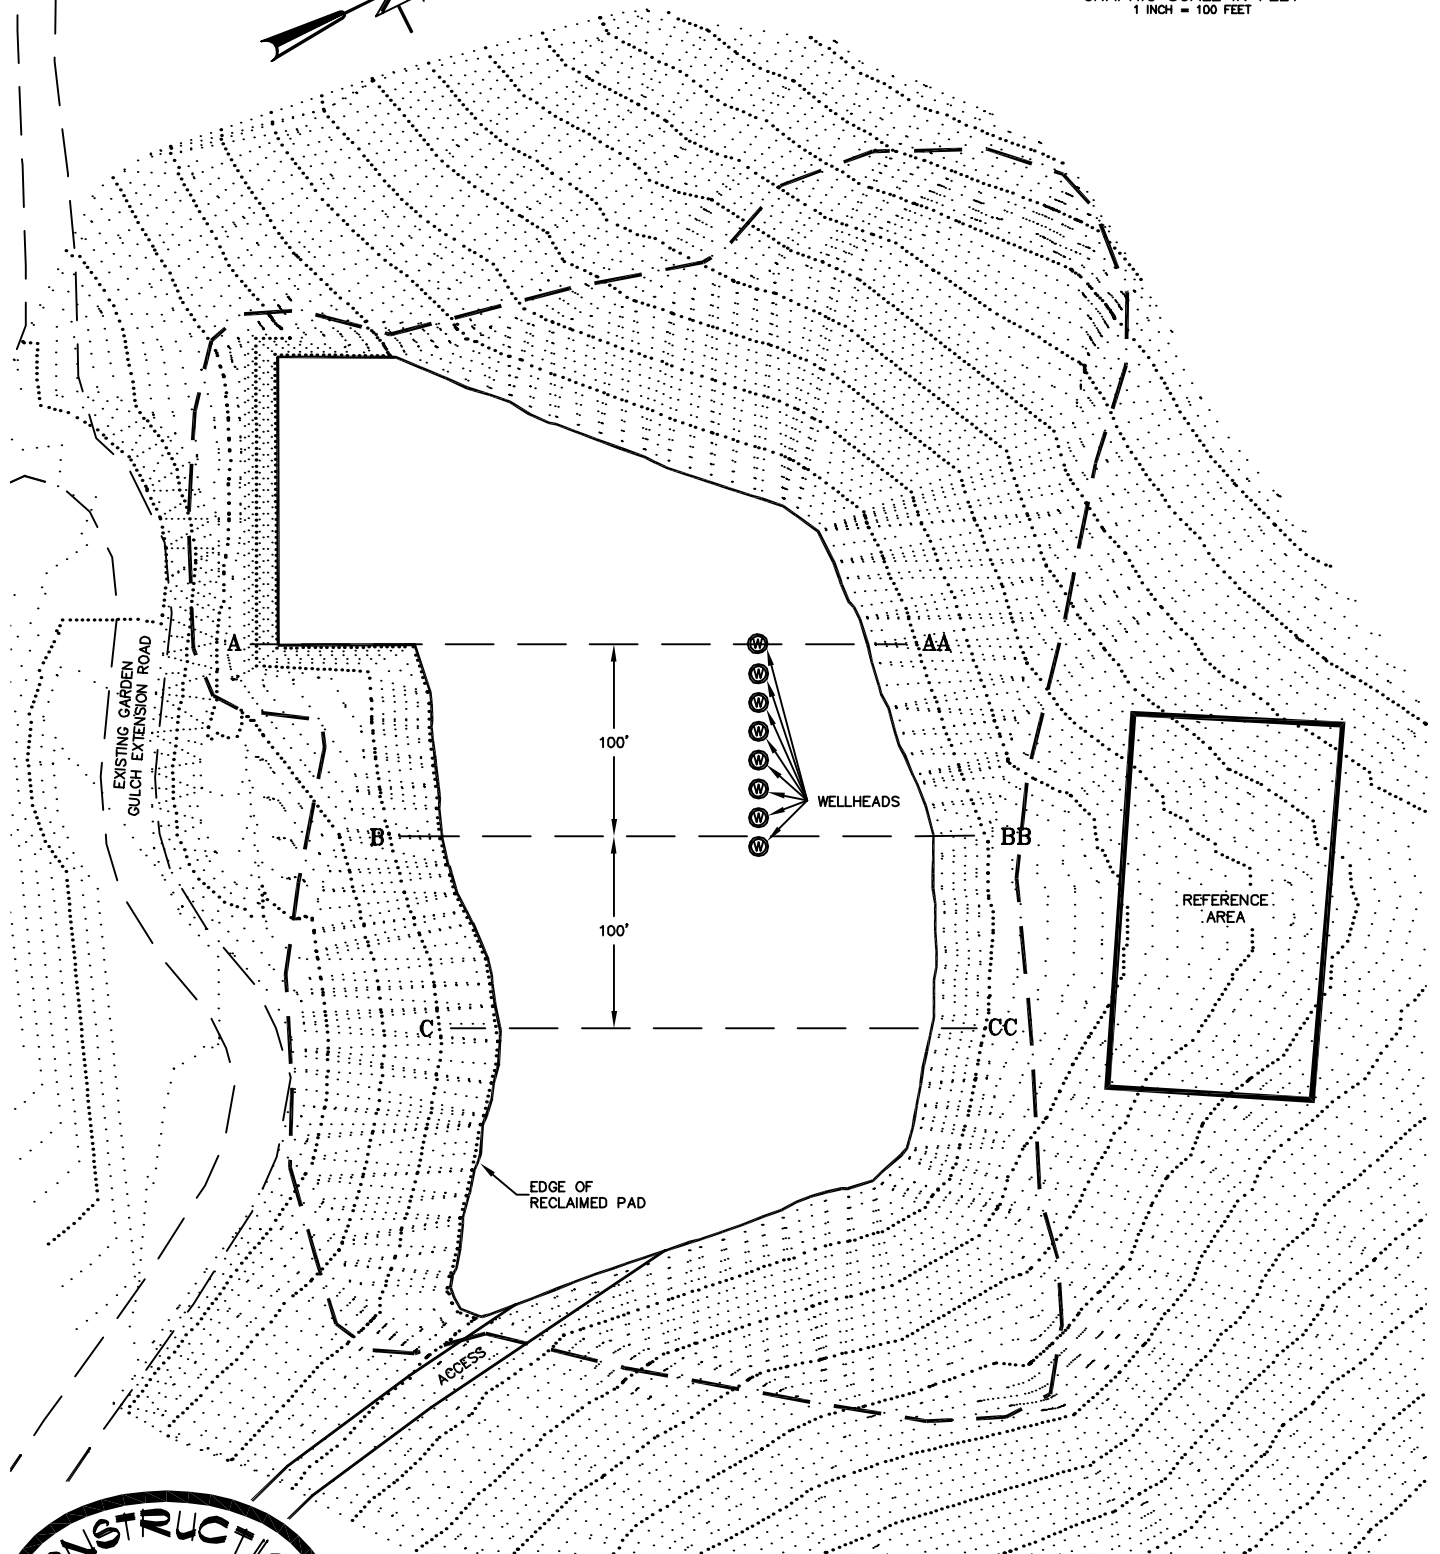
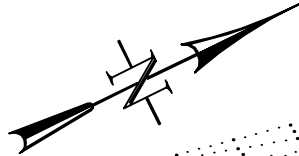


# REFERENCE AREA MAP

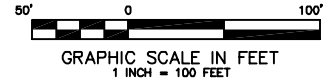

CONSTRUCTION SURVEYS, INC.  
0012 SUNRISE BLVD.  
SILT, CO 81652  
(970)876-5753

Berry 1-11-697  
SE1/4 SE1/4 OF SECTION 11, T. 6 S., R. 97 W.  
BERRY PETROLEUM COMPANY

SCALE: 1" = 100'

SHEET: 5 of 10