

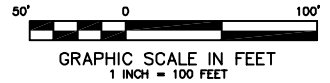


CONSTRUCTION LAYOUT DRAWING 1 of 5

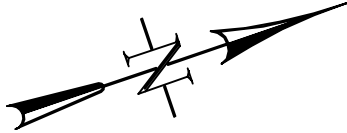

LIMITS OF EXISTING
DISTURBANCE

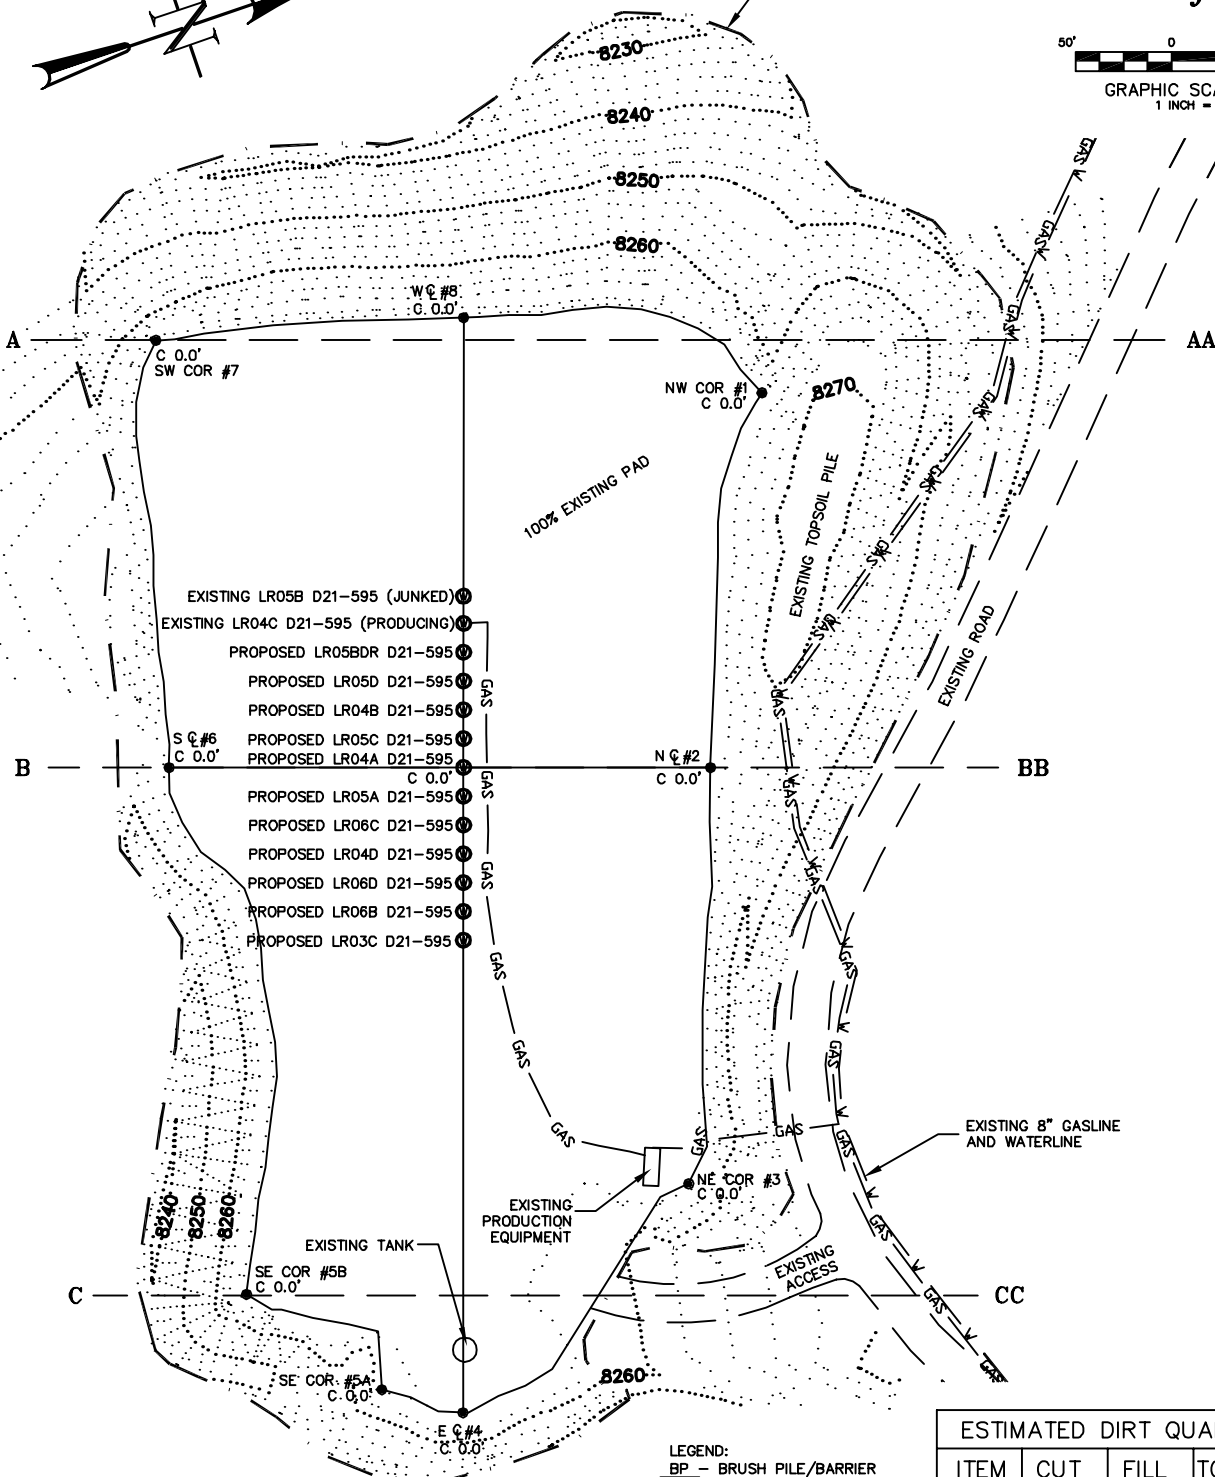

LEGEND:
BP - BRUSH PILE/BARRIER
CB - CONTAINMENT BERM
TOTAL DISTURBED AREA = 5.95 AC.

ESTIMATED DIRT QUANTITIES (YDS)				
ITEM	CUT	FILL	TOPSOIL	EXCESS
PAD	0	0	0	0
PIT	0			0
TOTALS	0	0	0	0






CONSTRUCTION SURVEYS, INC. Long Ridge D21-595
0012 SUNRISE BLVD.
SILT, CO 81652
(970)876-5753

NW 1/4 NW 1/4 SECTION 21, T. 5 S., R. 95 W.
BERRY PETROLEUM COMPANY

SCALE: 1" = 100'

SHEET: 6 of 11

CONSTRUCTION LAYOUT DRAWING 2 of 5 (RECLAMATION PAD)

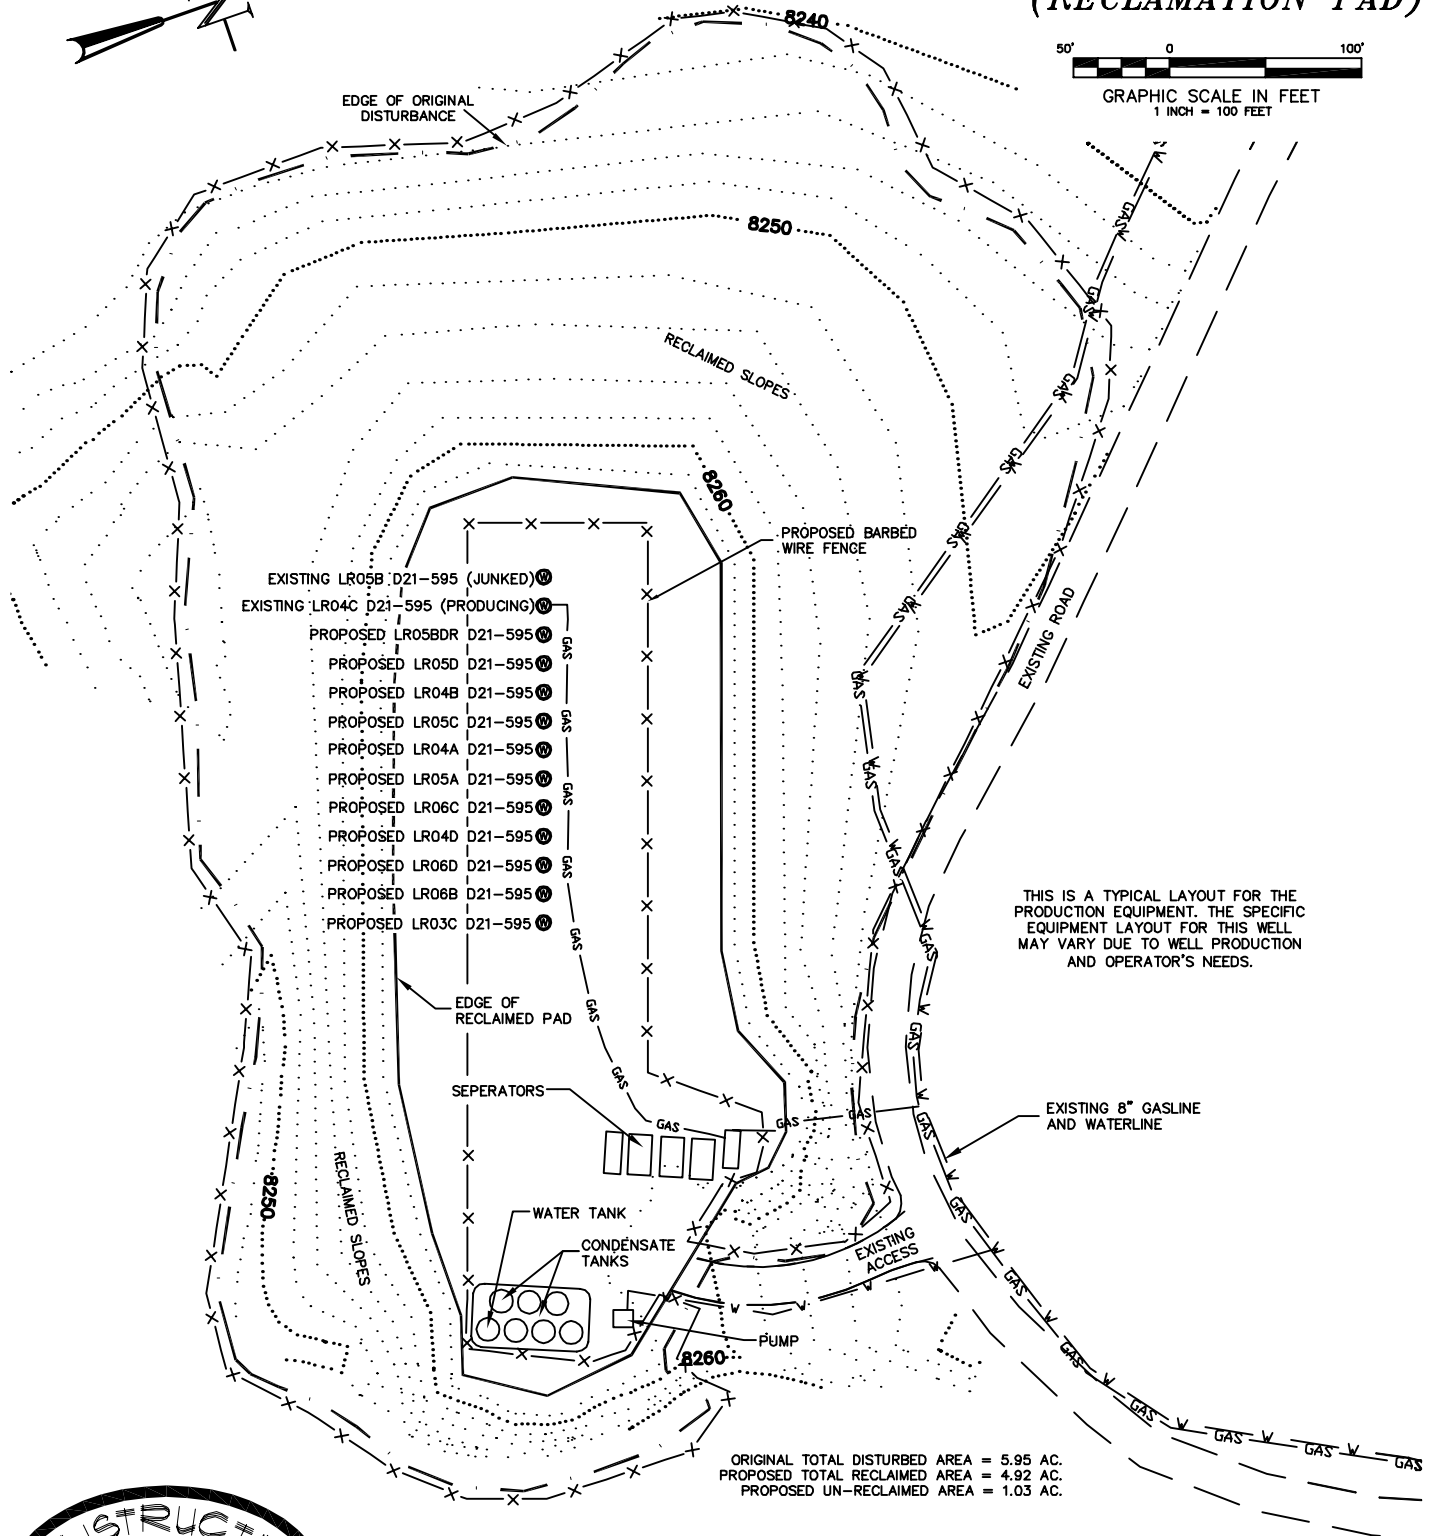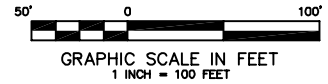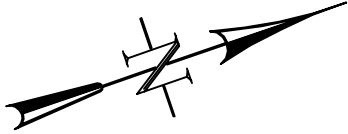

THIS IS A TYPICAL LAYOUT FOR THE PRODUCTION EQUIPMENT. THE SPECIFIC EQUIPMENT LAYOUT FOR THIS WELL MAY VARY DUE TO WELL PRODUCTION AND OPERATOR'S NEEDS.

ORIGINAL TOTAL DISTURBED AREA = 5.95 AC.
PROPOSED TOTAL RECLAIMED AREA = 4.92 AC.
PROPOSED UN-RECLAIMED AREA = 1.03 AC.





CONSTRUCTION SURVEYS, INC. Long Ridge D21-595
0012 SUNRISE BLVD.
SILT, CO 81652
(970)876-5753

NW 1/4 NW 1/4 SECTION 21, T. 5 S., R. 95 W.
BERRY PETROLEUM COMPANY

SCALE: 1" = 100'

SHEET: 7 of 11

**CONSTRUCTION
LAYOUT DRAWING
3 of 5
(CROSS SECTIONS
OF PIT & PAD)**

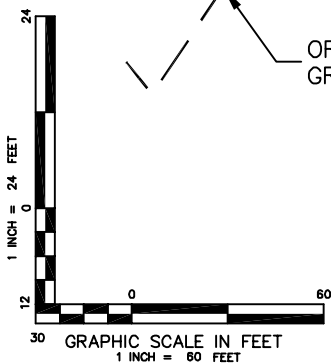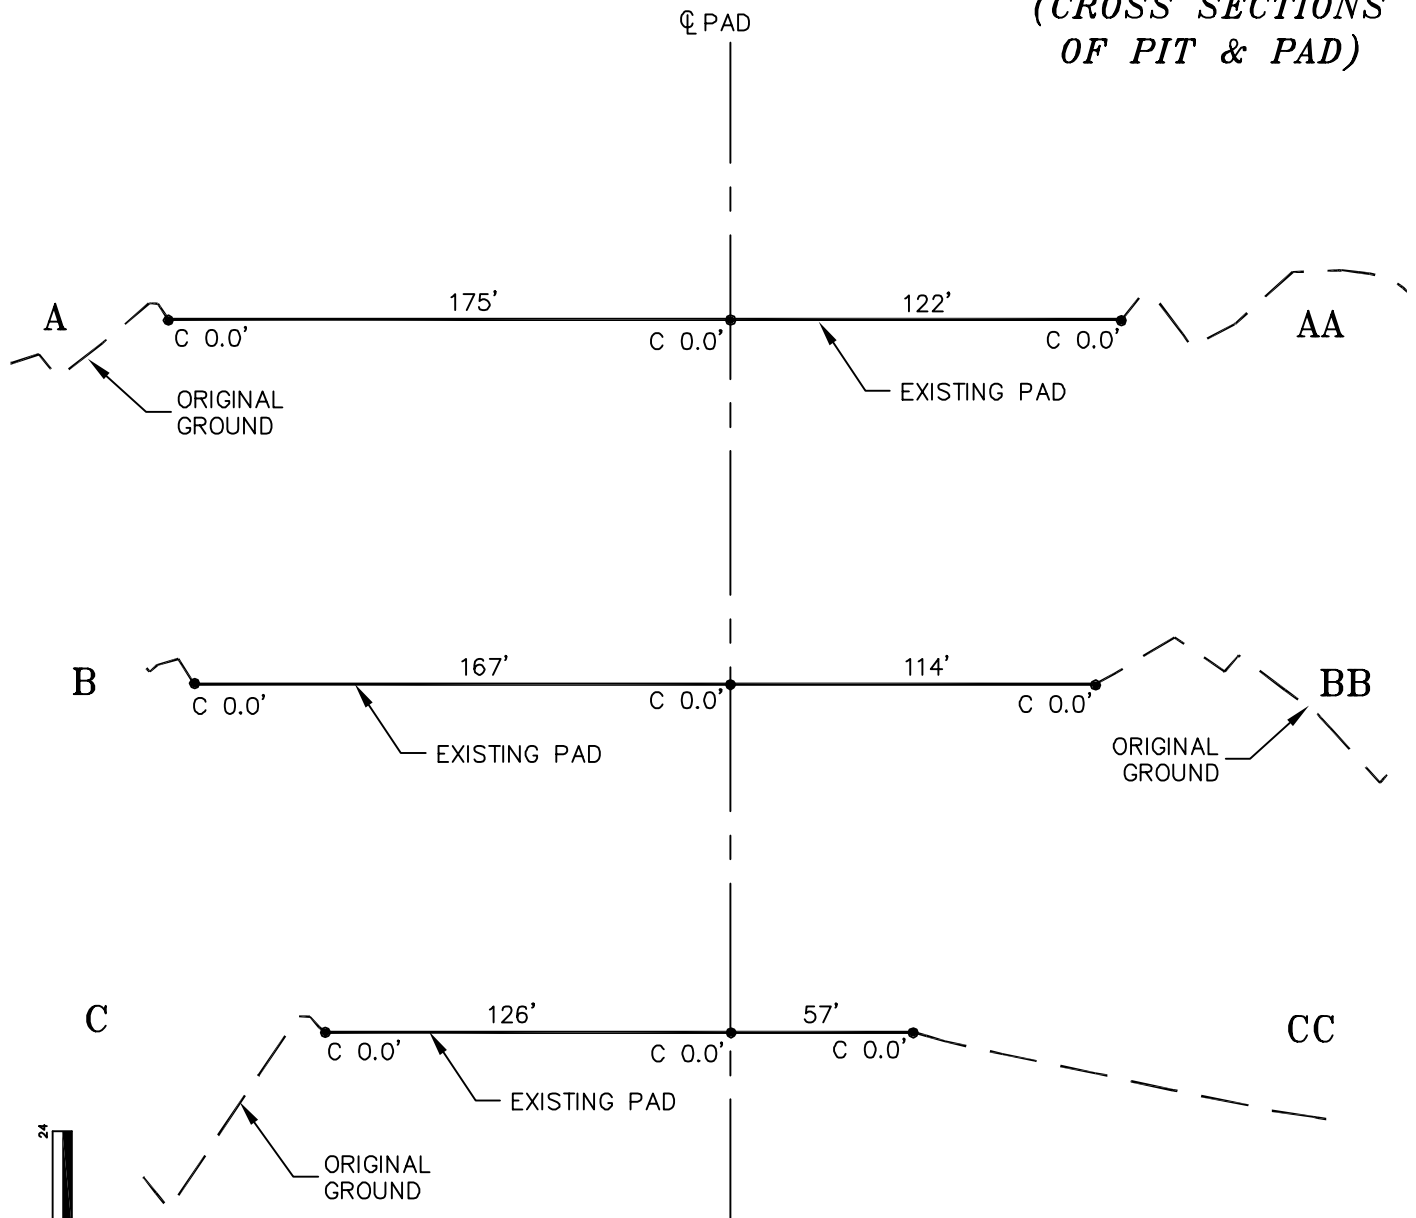


CONSTRUCTION SURVEYS, INC. Long Ridge D21-595
0012 SUNRISE BLVD.
SILT, CO 81652
(970)876-5753

NW 1/4 NW 1/4 SECTION 21, T. 5 S., R. 95 W.
BERRY PETROLEUM COMPANY

SCALE: AS SHOWN

SHEET: 8 of 11

**CONSTRUCTION
LAYOUT DRAWING
4 of 5
(CROSS SECTIONS OF
FINAL RECLAMATION PAD)**

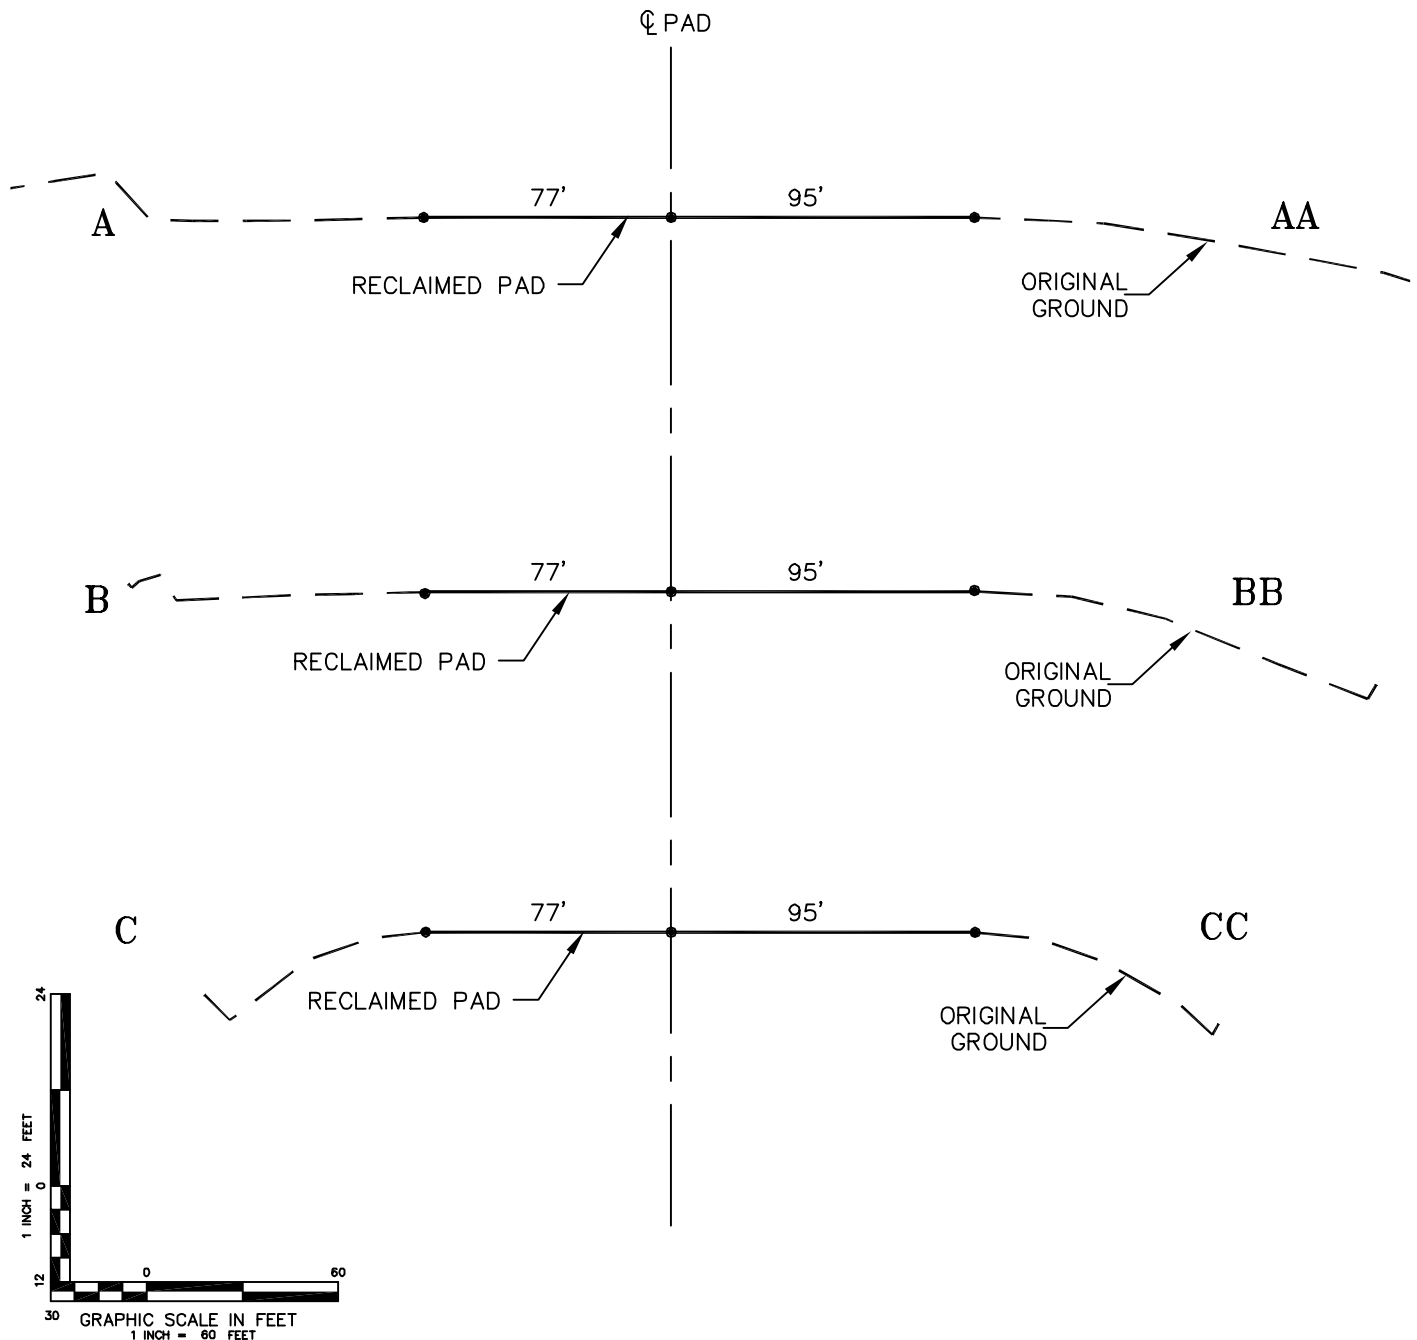


CONSTRUCTION SURVEYS, INC. Long Ridge D21-595
 0012 SUNRISE BLVD.
 SILT, CO 81652
 (970)876-5753

NW 1/4 NW 1/4 SECTION 21, T. 5 S., R. 95 W.
BERRY PETROLEUM COMPANY

SCALE: AS SHOWN

SHEET: 9 of 11

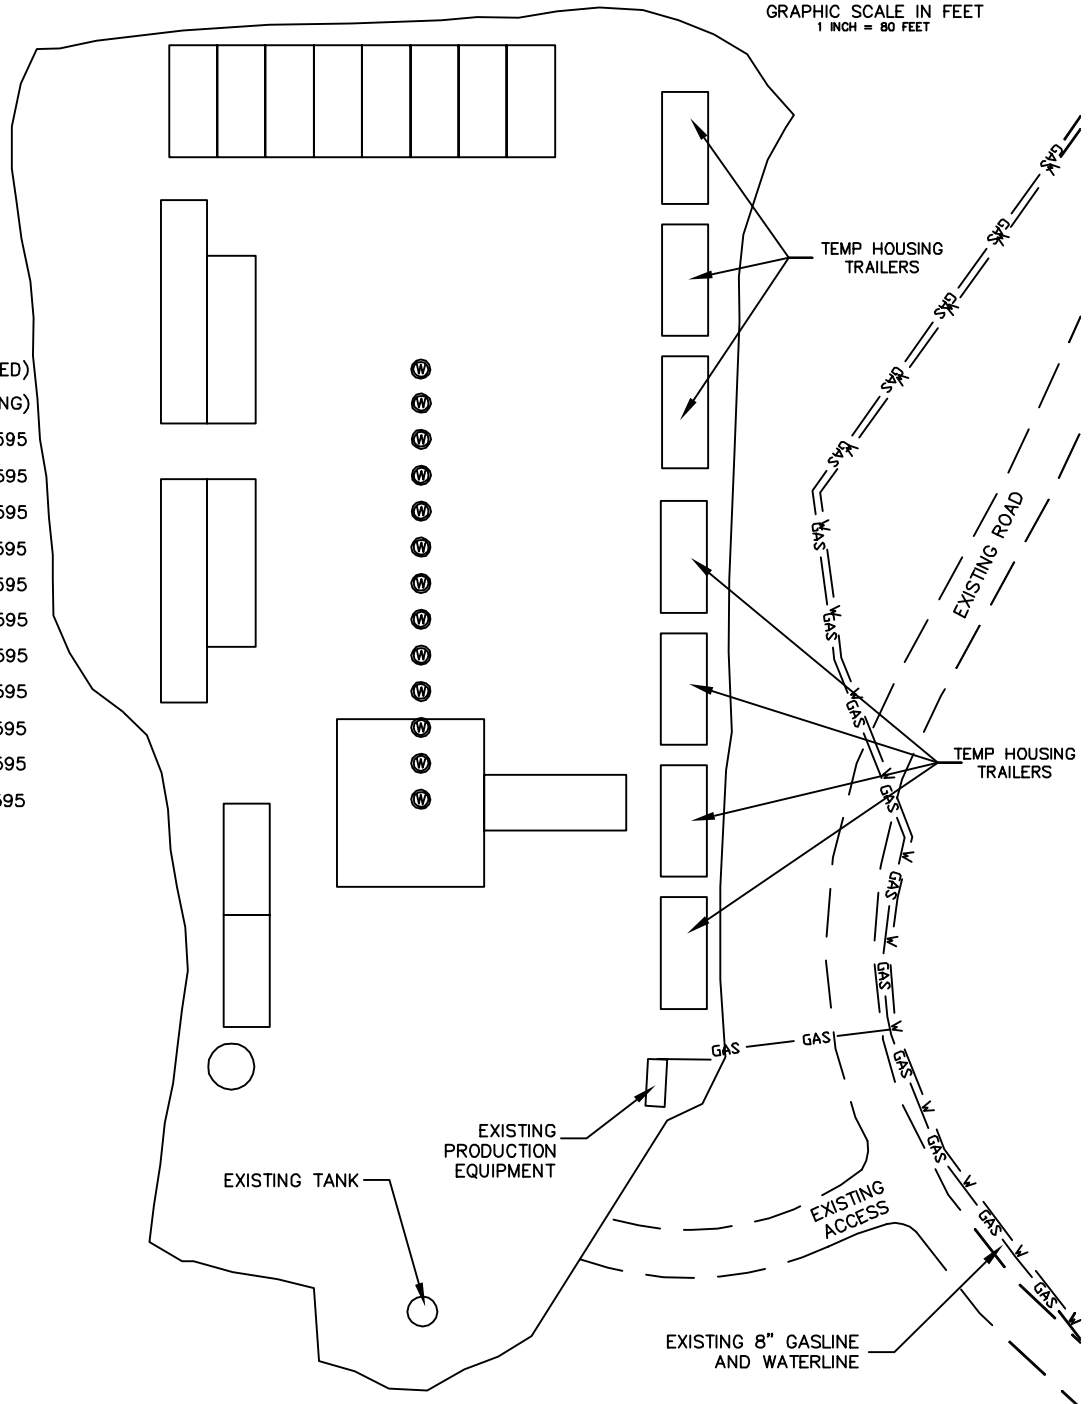

CONSTRUCTION SURVEYS, INC. Long Ridge D21-595
 0012 SUNRISE BLVD. NW 1/4 NW 1/4 SECTION 21, T. 5 S., R. 95 W.
 SILT, CO 81652 BERRY PETROLEUM COMPANY
 (970)876-5753

SCALE: 1" = 80'	SHEET: 10 of 11
-----------------	-----------------

SCALE: 1" = 80'

SHEET: 10 of 11