
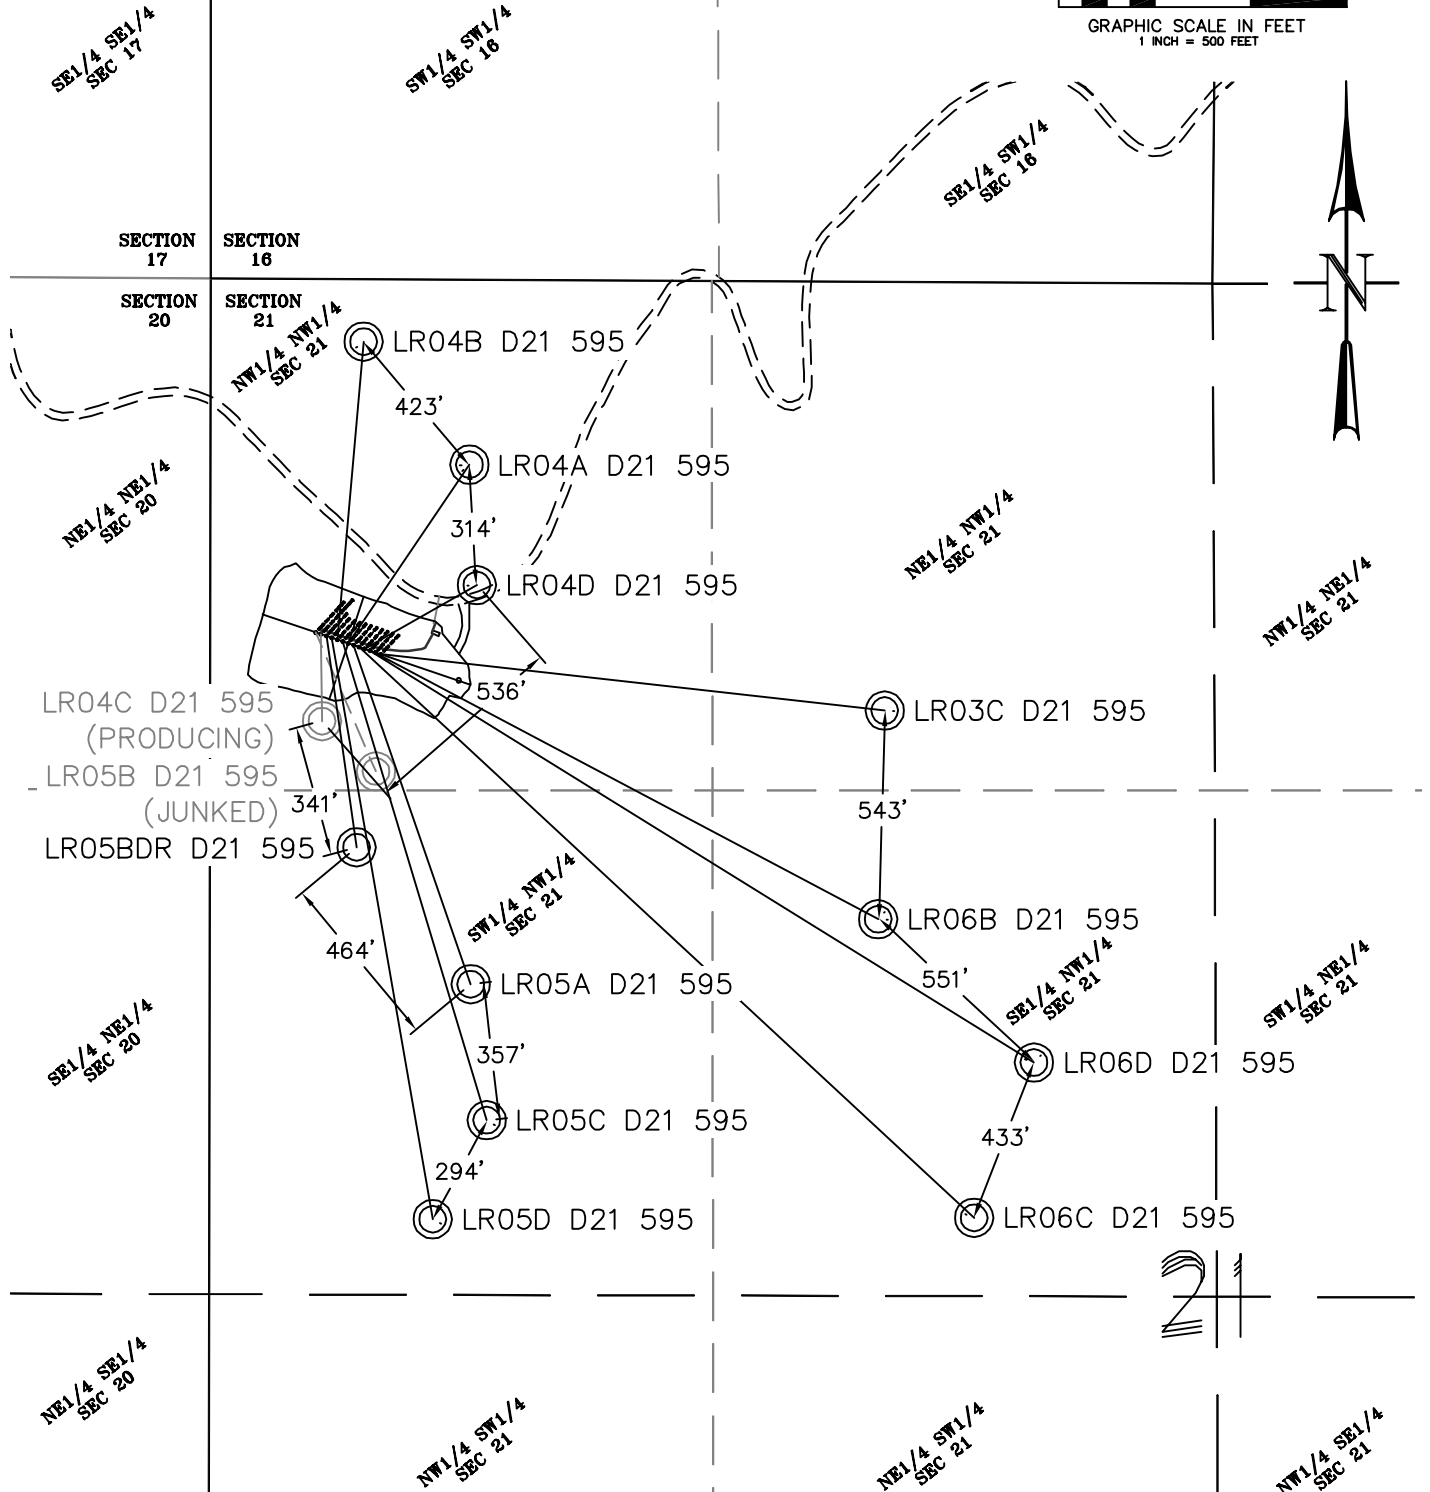
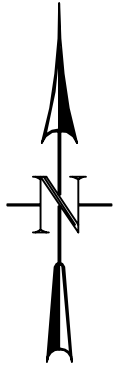


# MULTI-WELL PLAN BOTTOM HOLE FOOTAGE

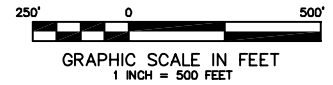

CONSTRUCTION SURVEYS, INC. Long Ridge D21-595  
 0012 SUNRISE BLVD.  
 SILT, CO 81652  
 (970)876-5753

NW 1/4 NW 1/4 SECTION 21, T. 5 S., R. 95 W.  
 BERRY PETROLEUM COMPANY

SCALE: 1" = 500'

SHEET: 11 OF 11