


Section 30
T. 1 N., R 98 W
6th. P.M.

50 0 100

GRAPHIC SCALE IN FEET
1 INCH = 100 FEET

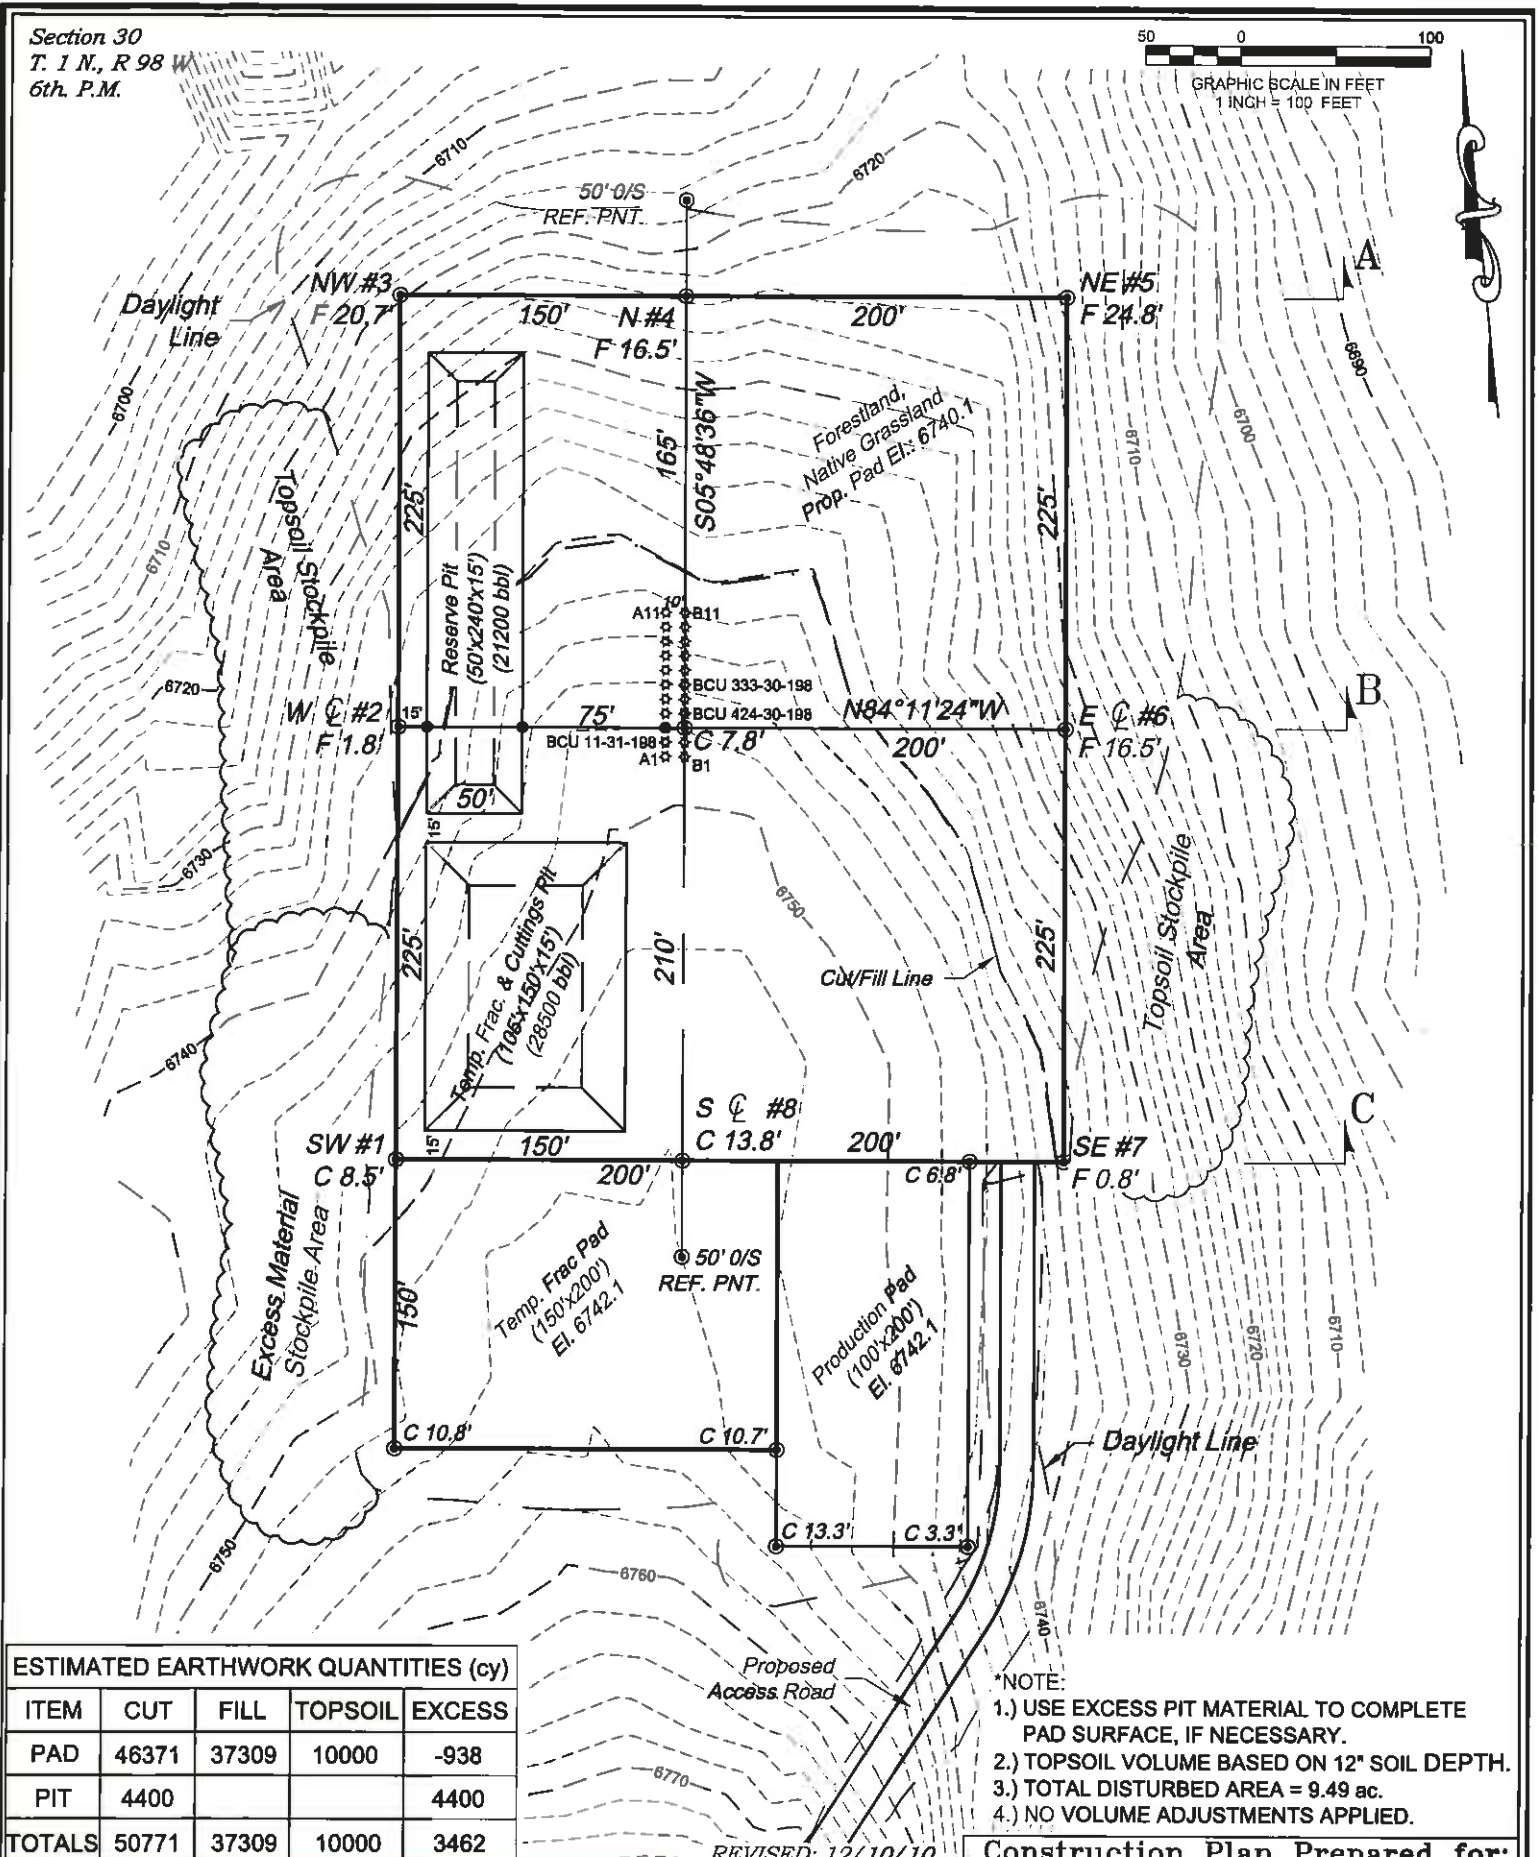

ESTIMATED EARTHWORK QUANTITIES (cy)

ITEM	CUT	FILL	TOPSOIL	EXCESS
PAD	46371	37309	10000	-938
PIT	4400			4400
TOTALS	50771	37309	10000	3462

NOTE:

- 1.) USE EXCESS PIT MATERIAL TO COMPLETE PAD SURFACE, IF NECESSARY.
- 2.) TOPSOIL VOLUME BASED ON 12" SOIL DEPTH.
- 3.) TOTAL DISTURBED AREA = 9.49 ac.
- 4.) NO VOLUME ADJUSTMENTS APPLIED.

REVISED: 12/10/10

Construction Plan Prepared for:
Williams. Williams Production, RMT


BCU 24-30-198 Drill Pad - Plat 2
CONSTRUCTION LAYOUT

SCALE: 1" = 100'
DATE: 11/17/10
PLAT: 2 of 9
PROJECT: Williams Valley
DFT: CLWS

120 West Third Street
Boyle, Colorado 81601
PA. (970) 625-2120
Fax (970) 625-2773

BOOKCLIFF
Survey Services, Inc.

Section 30
T. 1 N., R 98 W
6th. P.M.

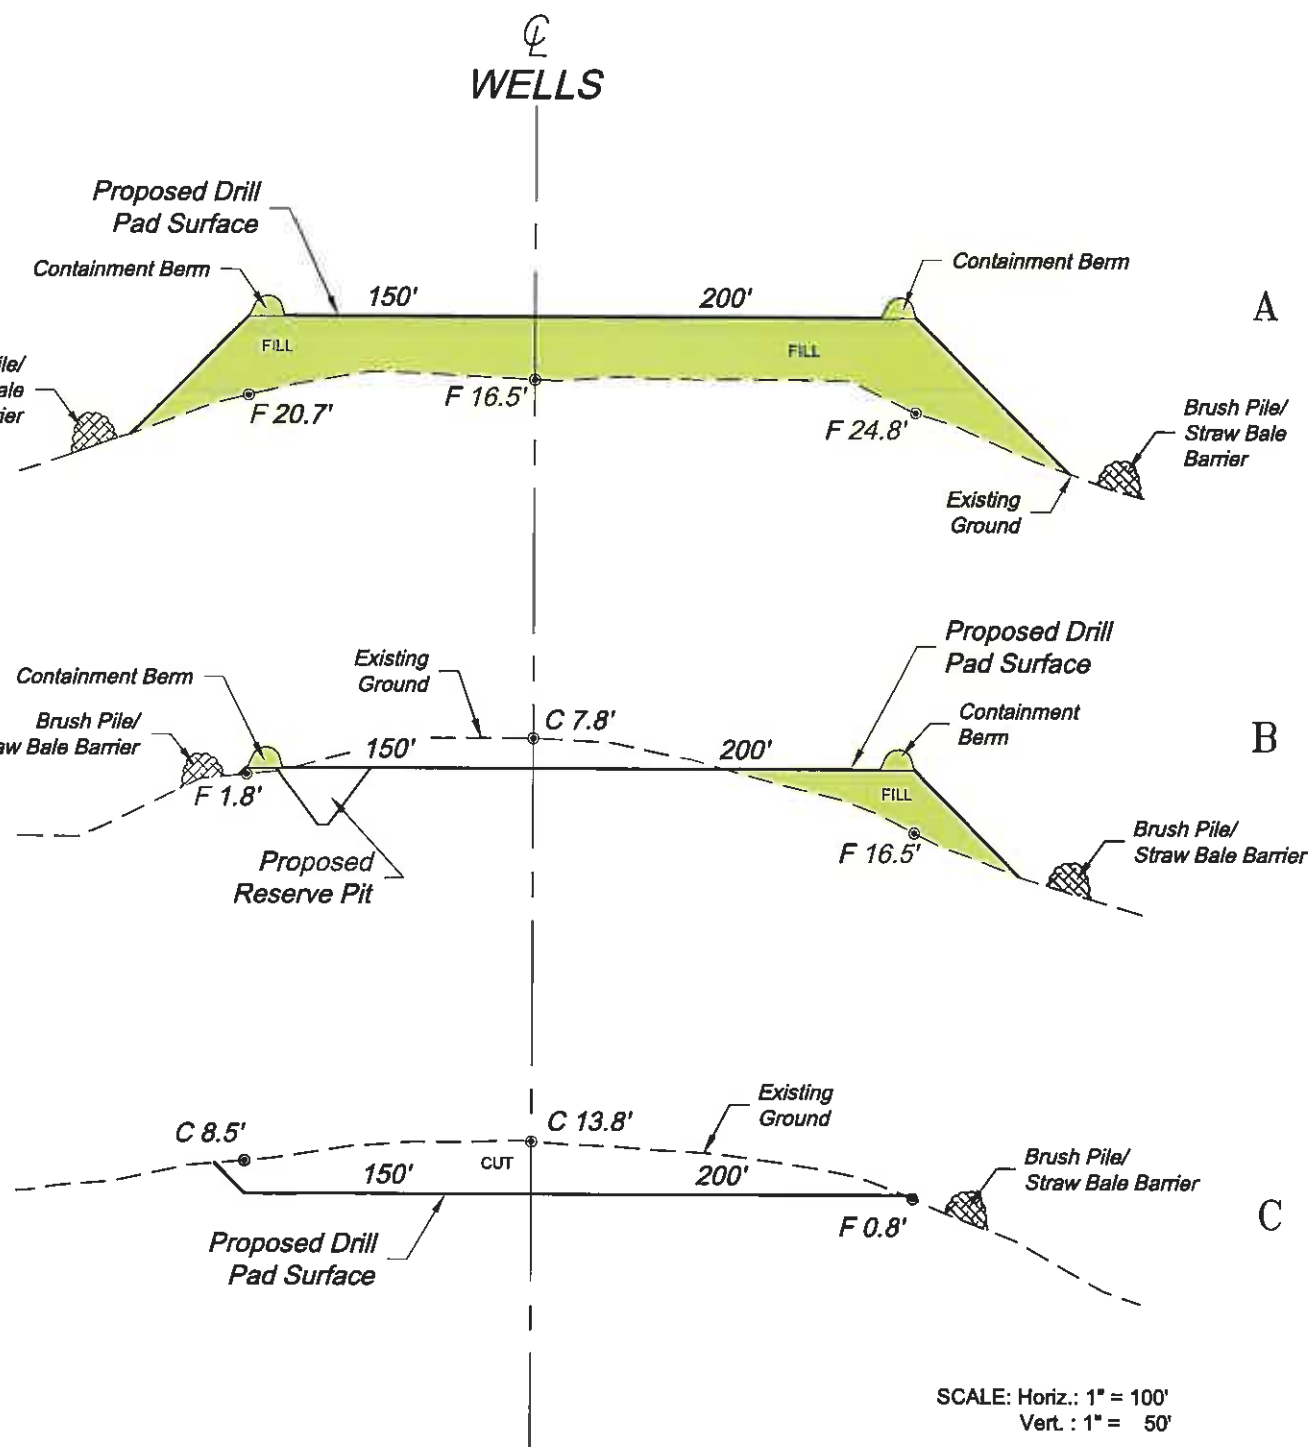

*NOTE:
CUT SLOPES: 2:1
FILL SLOPES: 2:1,
UNLESS OTHERWISE NOTED.

Construction Plan Prepared for:
Williams. Williams Production, RMT
BCU 24-30-198 Drill Pad - Plat 3
CONSTRUCTION LAYOUT
CROSS SECTIONS

SCALE: As Noted
DATE: 11/17/10
PLAT: 3 of 9
PROJECT: Williams Valley
DFT: CLUS

10th East Third Street
Boulder, Colorado 80501
Ph: (303) 443-2700
Fax: (303) 443-2773



BOOKCLIFF
Survey Services, Inc.