


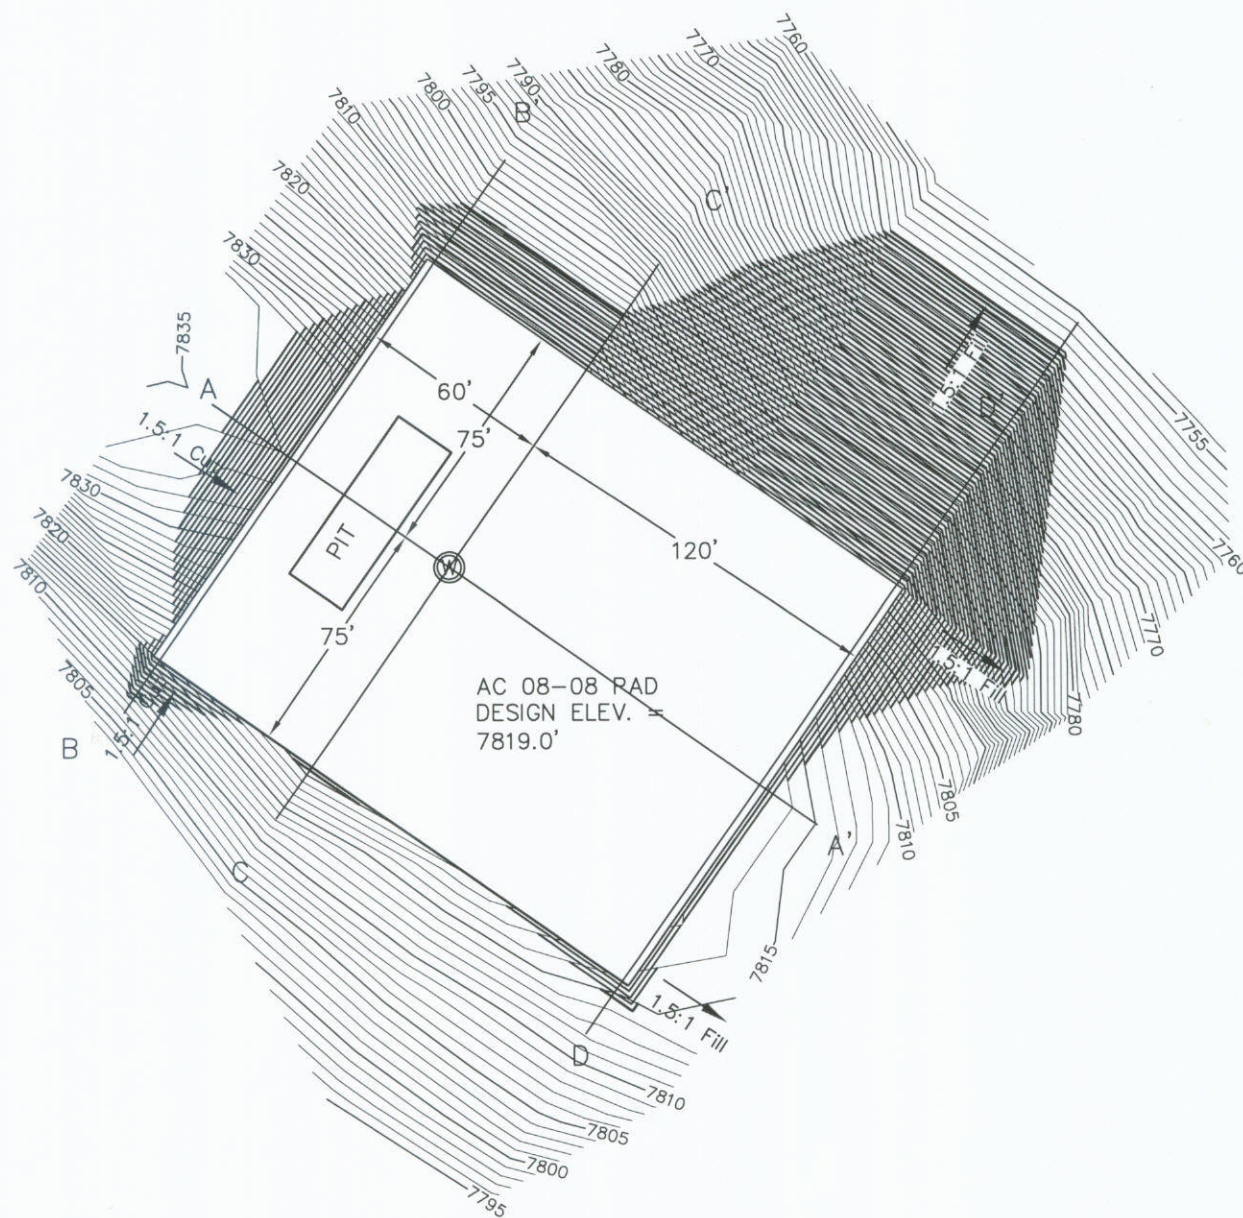

SCALE: 1" = 60'

# CONSTRUCTION LAYOUT DRAWING

AC 08-08



## NOTES:

1. UNGRADED ELEVATION AT WELLHEAD: 7833'
2. GRADED ELEVATION AT WELLHEAD: 7819.0'



DRAWN BY: NLE  
DATE: 11/11/2010  
AC 08-08 -CONST  
DRAWING NAME:

APACHE CANYON 08-08  
WELL PAD PLAN  
XTO ENERGY INC.  
LAS ANIMAS COUNTY, COLORADO



PAGE  
1/3  
REV  
A



SCALE: 1" = 60'

# CONSTRUCTION LAYOUT DRAWING

AC 08-08

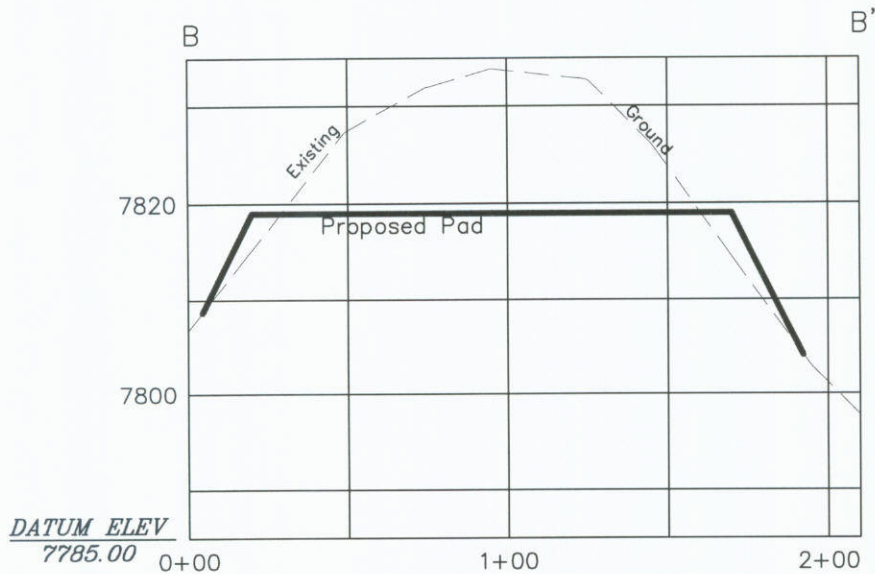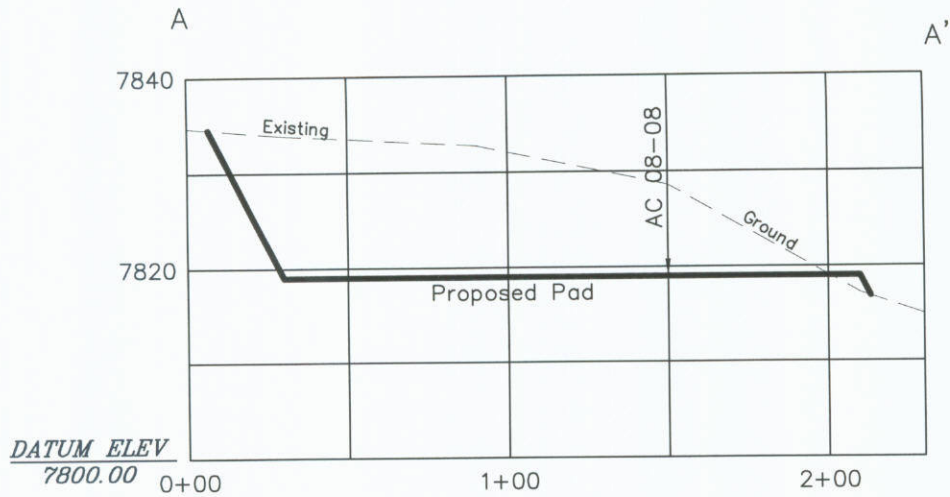

HORIZONTAL SCALE: 1" = 60'  
VERTICAL SCALE: 1" = 20'



DRAWN BY: NLE  
DATE: 11/11/2010  
AC 08-08 -CONST  
DRAWING NAME:

APACHE CANYON 08-08  
WELL PAD PLAN  
XTO ENERGY INC.  
LAS ANIMAS COUNTY, COLORADO



PAGE  
2/3  
REV  
A



SCALE: 1" = 60'

# CONSTRUCTION LAYOUT DRAWING

AC 08-08

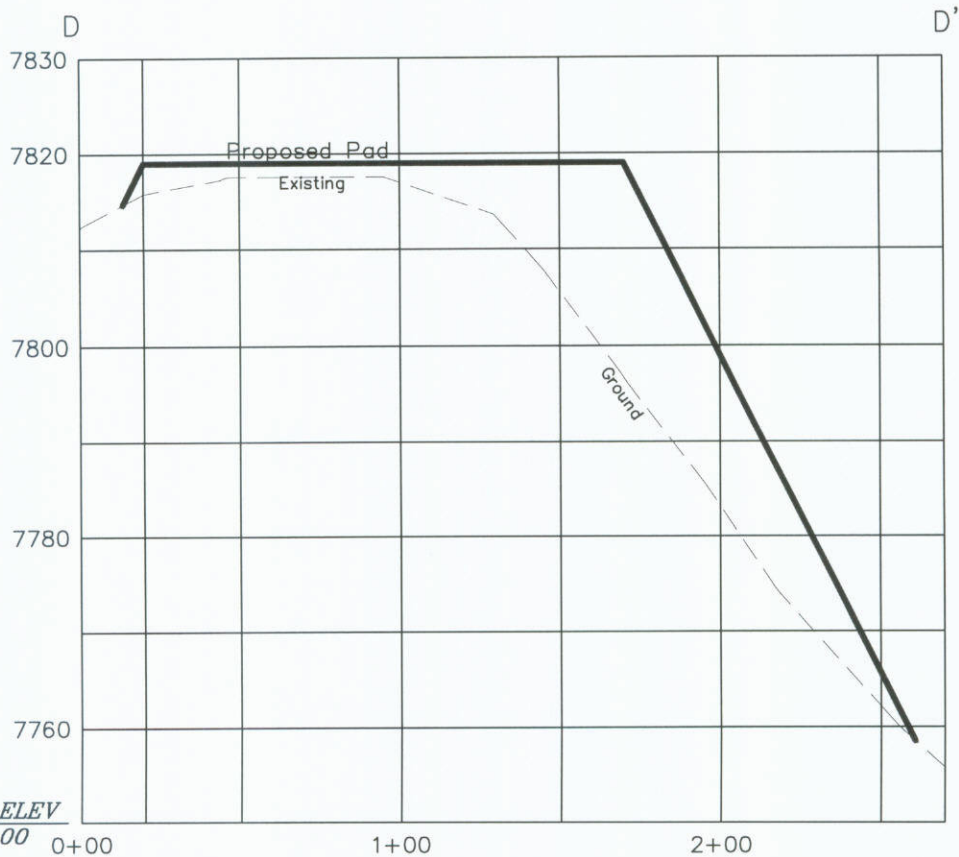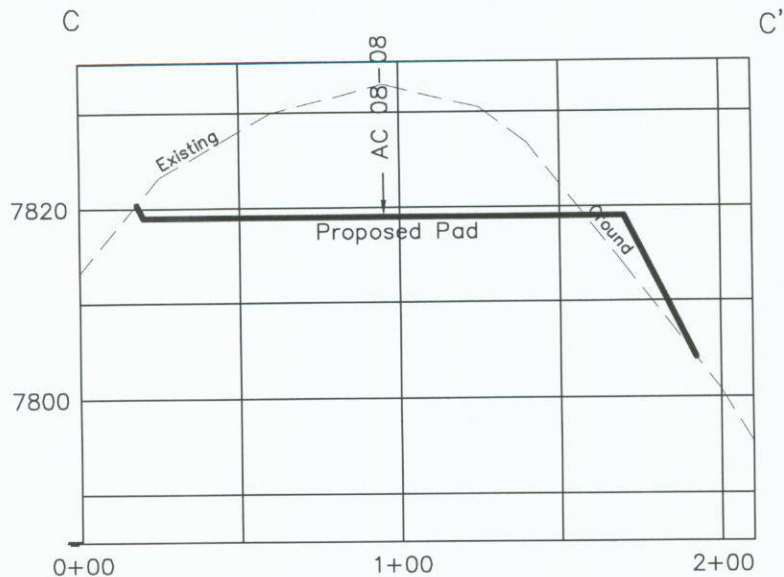

DATUM ELEV  
7750.00

HORIZONTAL SCALE: 1" = 60'  
VERTICAL SCALE: 1" = 20'



DRAWN BY: NLE  
DATE: 11/11/2010  
AC 08-08-CONST  
DRAWING NAME:

APACHE CANYON 08-08  
WELL PAD PLAN  
XTO ENERGY INC.  
LAS ANIMAS COUNTY, COLORADO

PAGE  
3/3  
REV  
A