


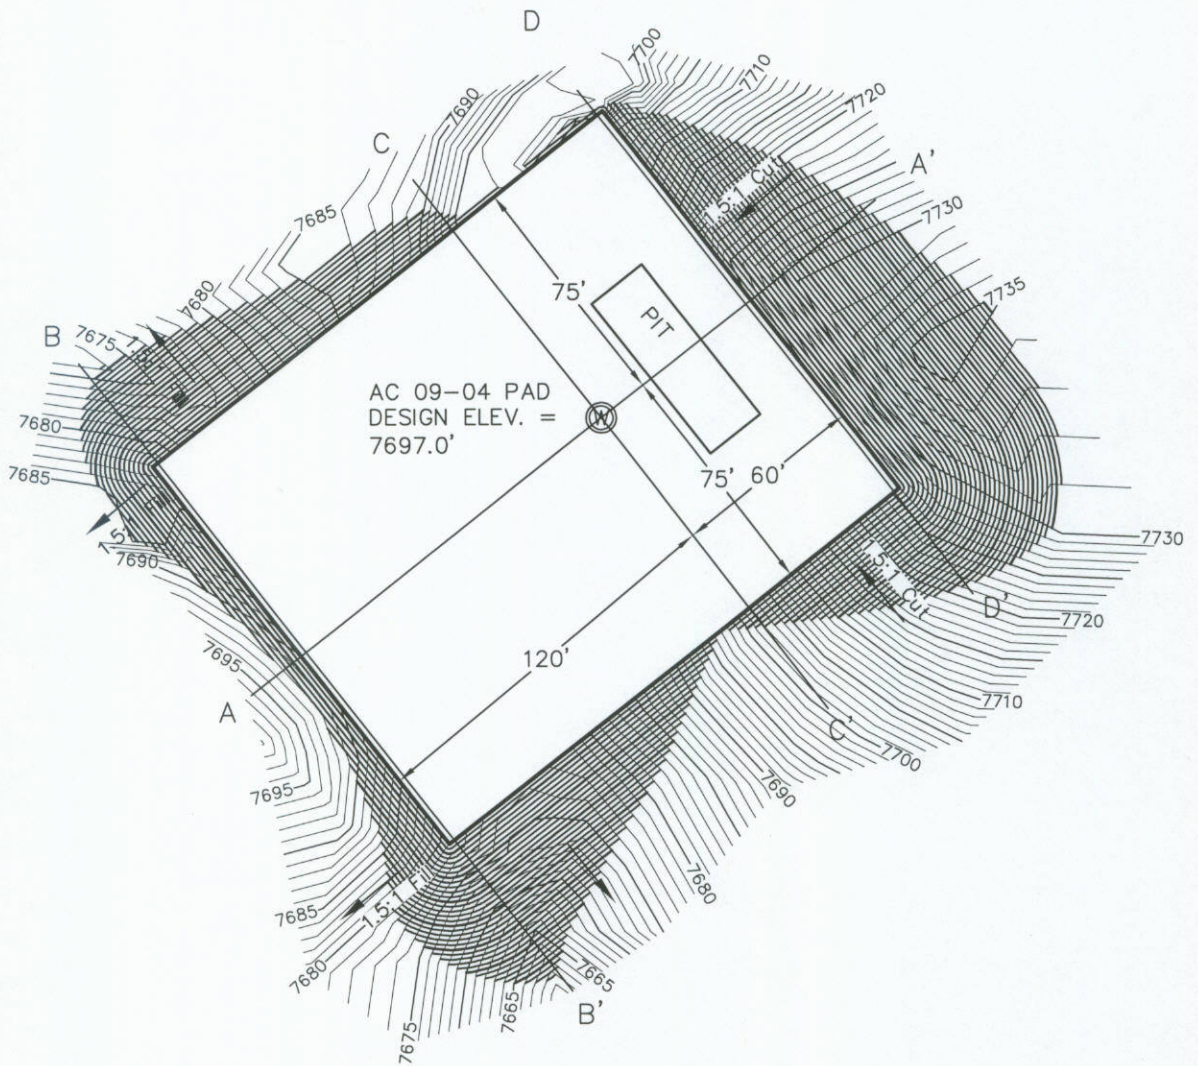

CONSTRUCTION LAYOUT DRAWING

AC 09-04

SCALE: 1" = 60'



NOTES:

1. UNGRADED ELEVATION AT WELLHEAD: 7702'
2. GRADED ELEVATION AT WELLHEAD: 7697.0'



DRAWN BY: NLE
 DATE: 11/11/2010
 AC 09-04 -CONST
 DRAWING NAME:

APACHE CANYON 09-04
 WELL PAD PLAN
 XTO ENERGY INC.
 LAS ANIMAS COUNTY, COLORADO

PAGE 1/3
 REV A




CONSTRUCTION LAYOUT DRAWING

AC 09-04

SCALE: 1" = 60'


A

A'

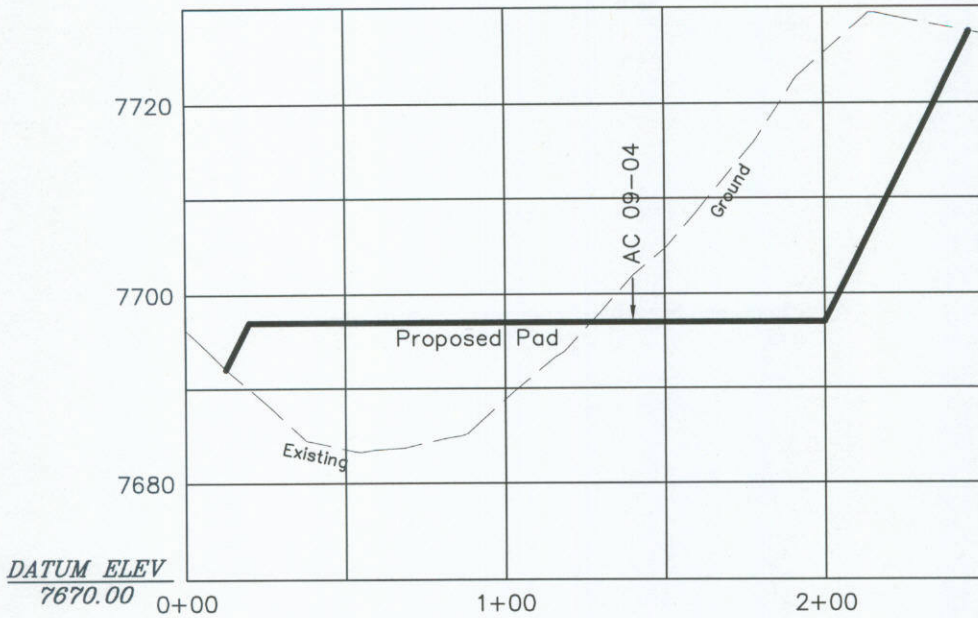

B

B'

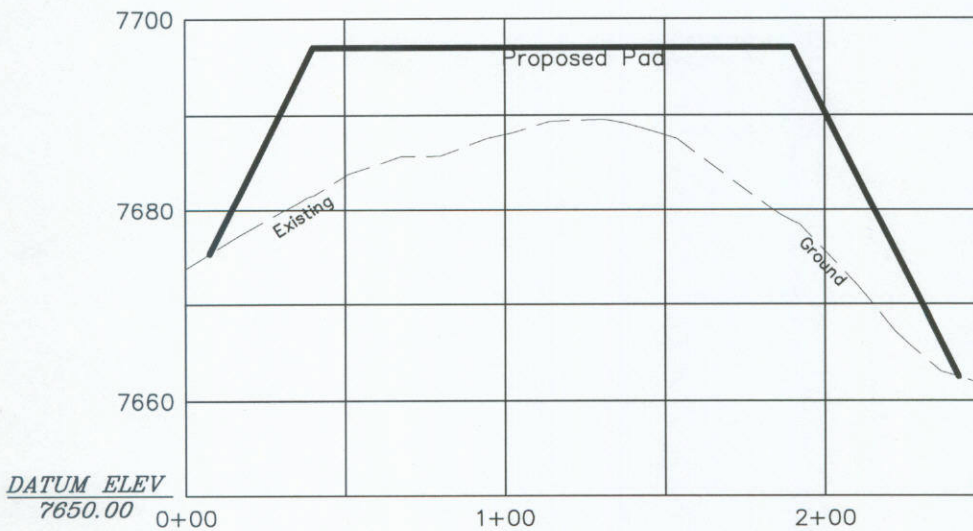

HORIZONTAL SCALE: 1" = 60'
VERTICAL SCALE: 1" = 20'



DRAWN BY: NLE
DATE: 11/11/2010
AC 09-04 -CONST
DRAWING NAME:

APACHE CANYON 09-04
WELL PAD PLAN

XTO ENERGY INC.
LAS ANIMAS COUNTY, COLORADO

PAGE
2/3



REV
A



CONSTRUCTION LAYOUT DRAWING

AC 09-04

SCALE: 1" = 60'

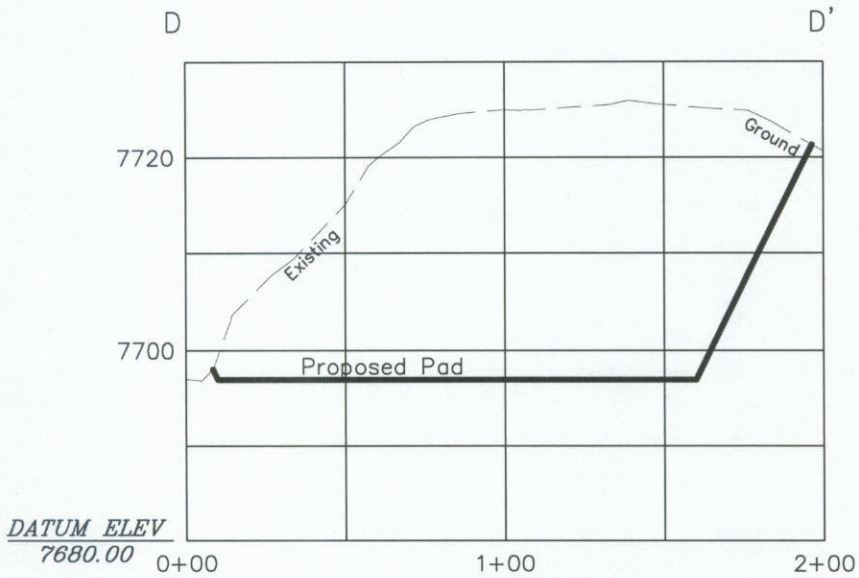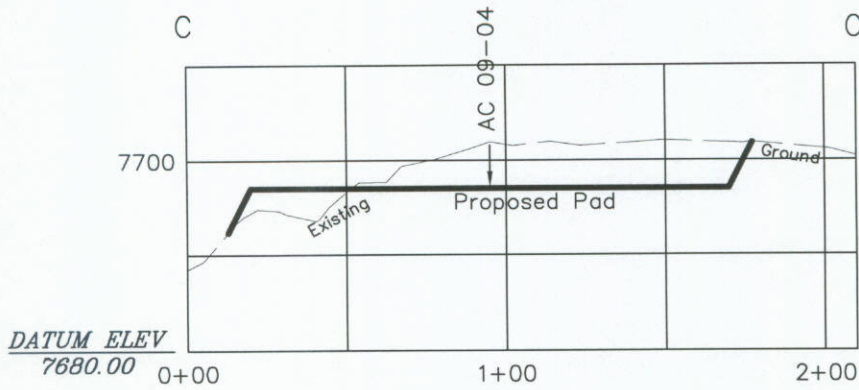

HORIZONTAL SCALE: 1" = 60'
 VERTICAL SCALE: 1" = 20'



DRAWN BY: NLE
 DATE: 11/11/2010
 AC 09-04-CONST
 DRAWING NAME:

APACHE CANYON 09-04
 WELL PAD PLAN
 XTO ENERGY INC.
 LAS ANIMAS COUNTY, COLORADO

PAGE
3/3
REV
A