



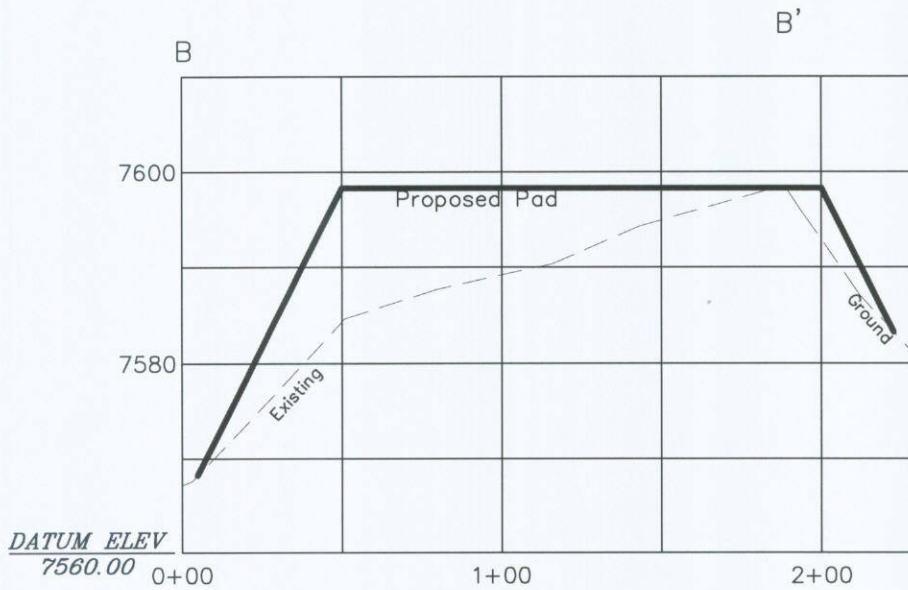

CONSTRUCTION LAYOUT DRAWING

AC 09-06

SCALE: 1" = 60'

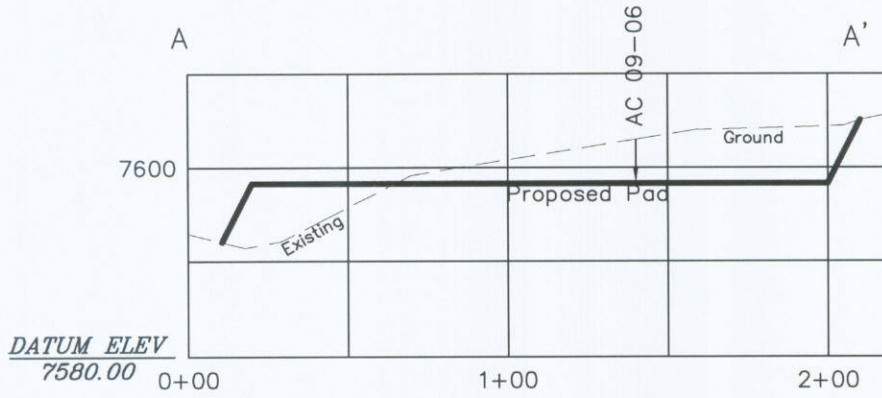

HORIZONTAL SCALE: 1" = 60'
VERTICAL SCALE: 1" = 20'



DRAWN BY: NLE
DATE: 11/11/2010
AC 09-06 -CONST
DRAWING NAME:

APACHE CANYON 09-06
WELL PAD PLAN
XTO ENERGY INC.
LAS ANIMAS COUNTY, COLORADO



PAGE 2/3
REV A




CONSTRUCTION LAYOUT DRAWING

AC 09-06

SCALE: 1" = 60'

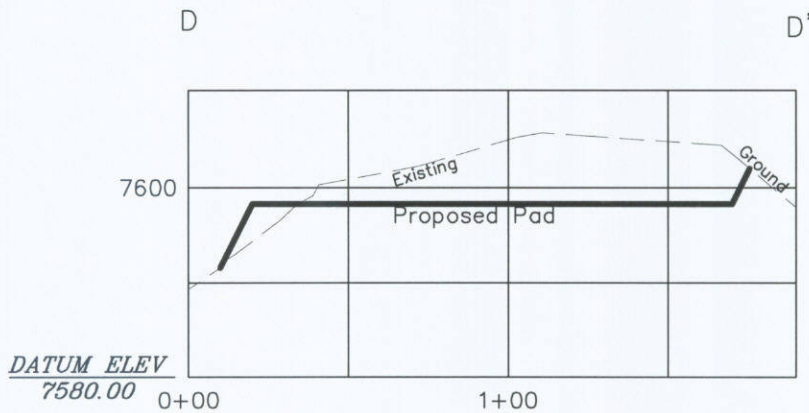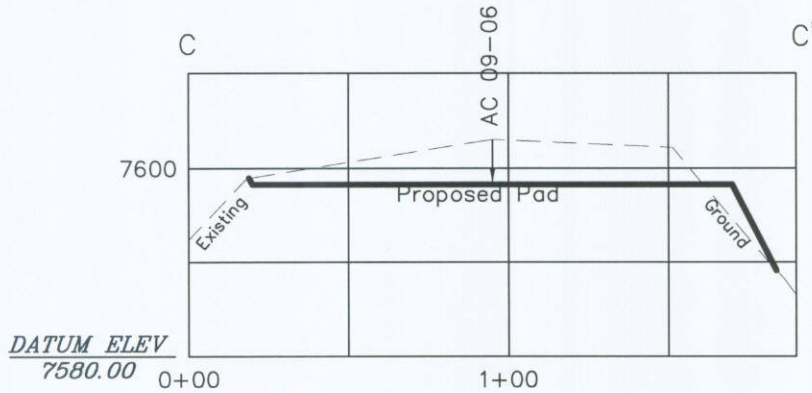

HORIZONTAL SCALE: 1" = 60'
VERTICAL SCALE: 1" = 20'

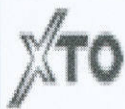

DRAWN BY: NLE
DATE: 11/11/2010
AC 09-06-CONST
DRAWING NAME:

APACHE CANYON 09-06
WELL PAD PLAN
XTO ENERGY INC.
LAS ANIMAS COUNTY, COLORADO

PAGE
3/3
REV
A