

EnCana Oil & Gas (USA) Inc.

Proposed PL28SW Well Pad
Section 28, T9S, R96W, 6th P.M.
Mesa County, Colorado



906 Main Street
 Evanston, Wyoming 82930
 Phone No. (307) 789-4545

DATE: July 14, 2009

SCALE: 1 : 100,000



PROJECT NO.: 09-04-32

—LEGEND—

- Existing Road
- Proposed Road

Topo
"A"

SHEET
8
OF 10

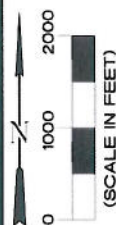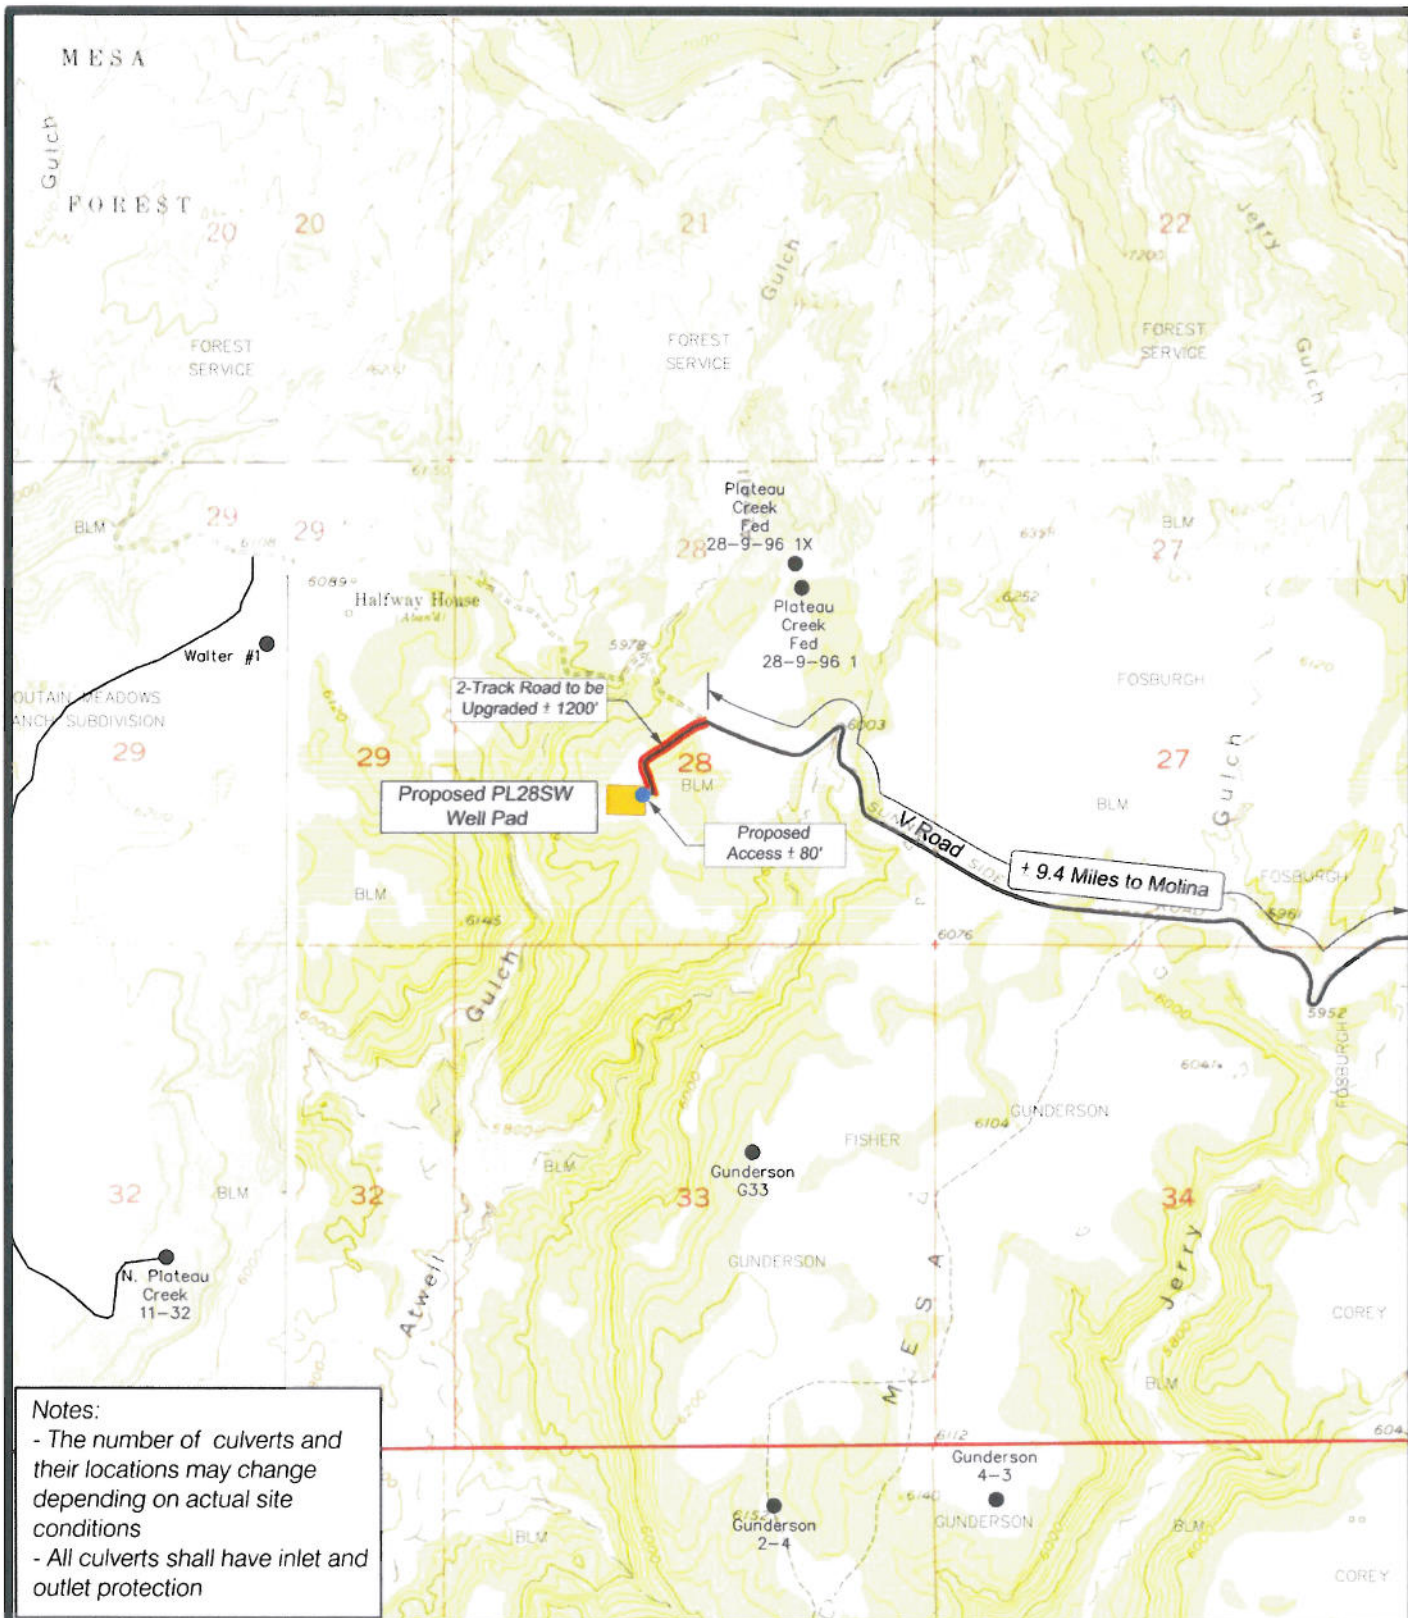

EnCana Oil & Gas (USA) Inc.

PL28SW Well Pad

Section 28, T9S, R96W, 6th P.M.

Mesa County, Colorado



906 Main Street
Evanston, Wyoming 82930
Phone No. (307) 789-4545

DATE: July 14, 2009

SCALE: 1" = 2000'

PROJECT NO.: 09-04-32

-LEGEND-

- Proposed Road
- 2-Track Road to be upgraded
- Existing Road
- Proposed Culvert

**Topo
"B"**

**SHEET
9
OF 10**