




# CONSTRUCTION LAYOUT DRAWING

AC 08-06

SCALE: 1" = 60'

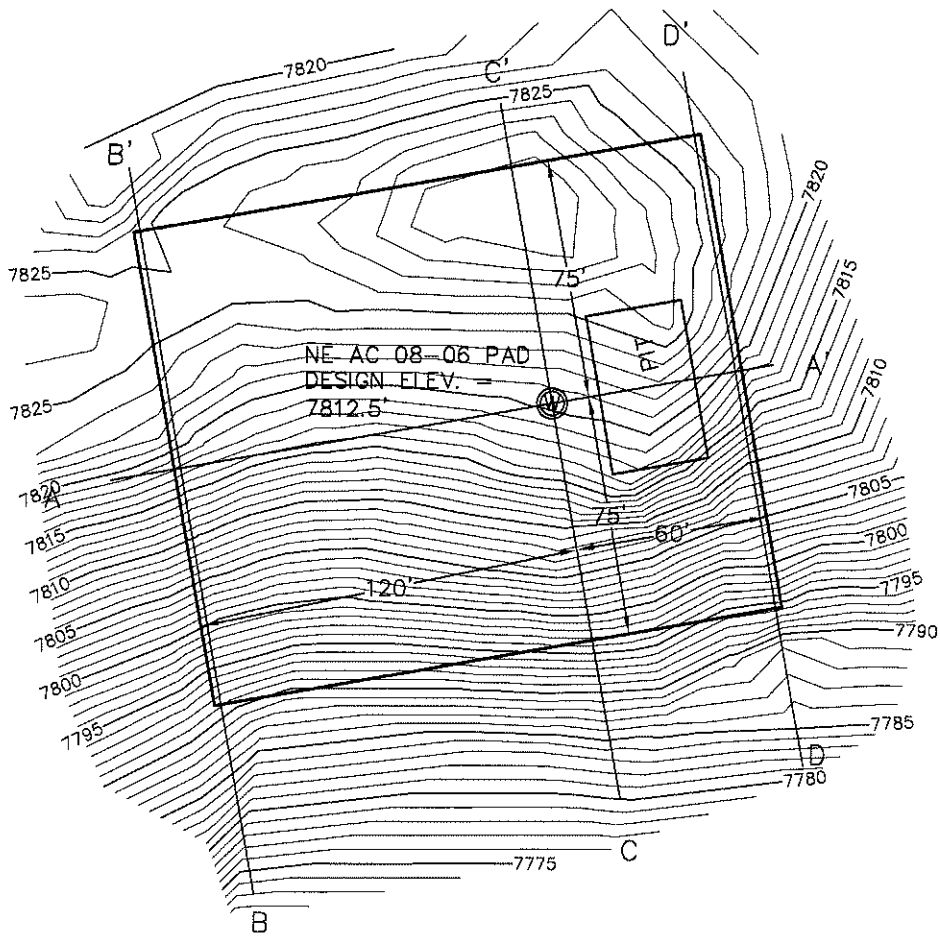

NE AC 08-06 PAD  
 DESIGN ELEV. =  
 7812.5'

### NOTES:

1. UNGRADED ELEVATION AT WELLHEAD: 7820'
2. GRADED ELEVATION AT WELLHEAD: 7812.5'



DRAWN BY: NLE  
 DATE: 11/11/2010  
 AC 08-06 -CONST  
 DRAWING NAME:

APACHE CANYON 08-06  
 WELL PAD PLAN  
 XTO ENERGY INC.  
 LAS ANIMAS COUNTY, COLORADO


PAGE 1/3  
 REV A



# CONSTRUCTION LAYOUT DRAWING

AC 08-06

SCALE: 1" = 60'

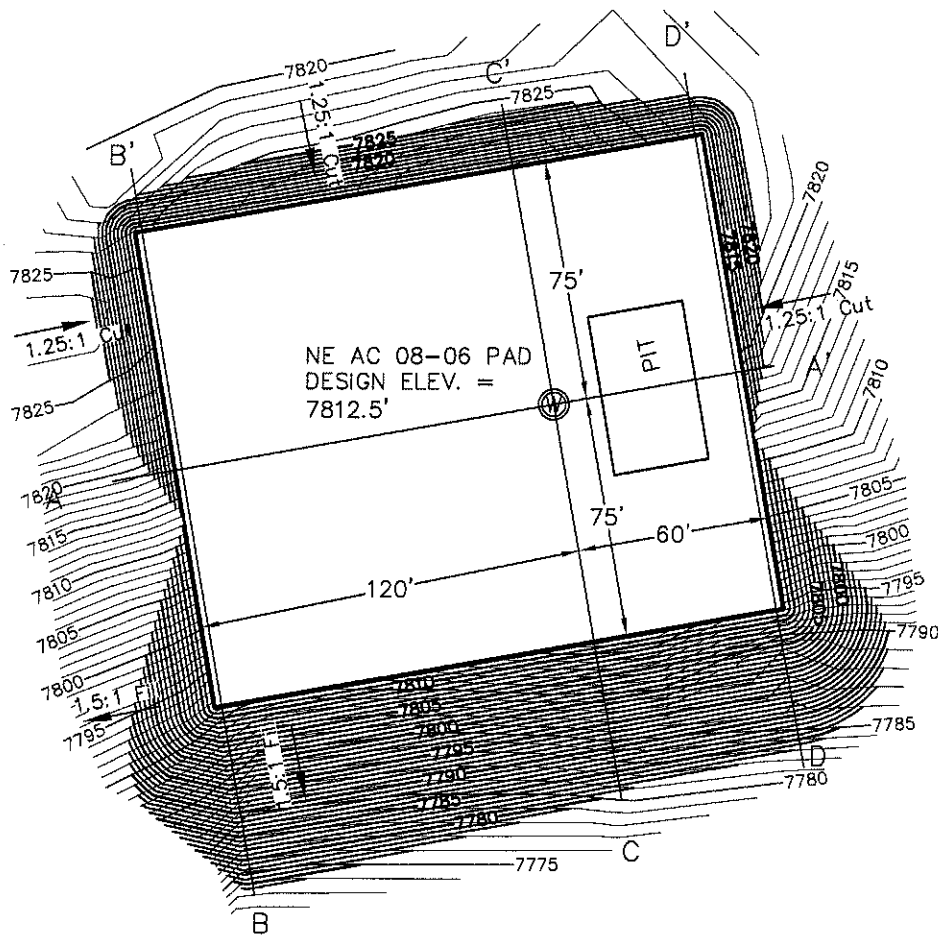

### NOTES:

1. UNGRADED ELEVATION AT WELLHEAD: 7820'
2. GRADED ELEVATION AT WELLHEAD: 7812.5'



DRAWN BY: NLE  
 DATE: 11/11/2010  
 AC 08-06 -CONST  
 DRAWING NAME:

APACHE CANYON 08-06  
 WELL PAD PLAN  
 XTO ENERGY INC.  
 LAS ANIMAS COUNTY, COLORADO

PAGE 1/3  
 REV A